
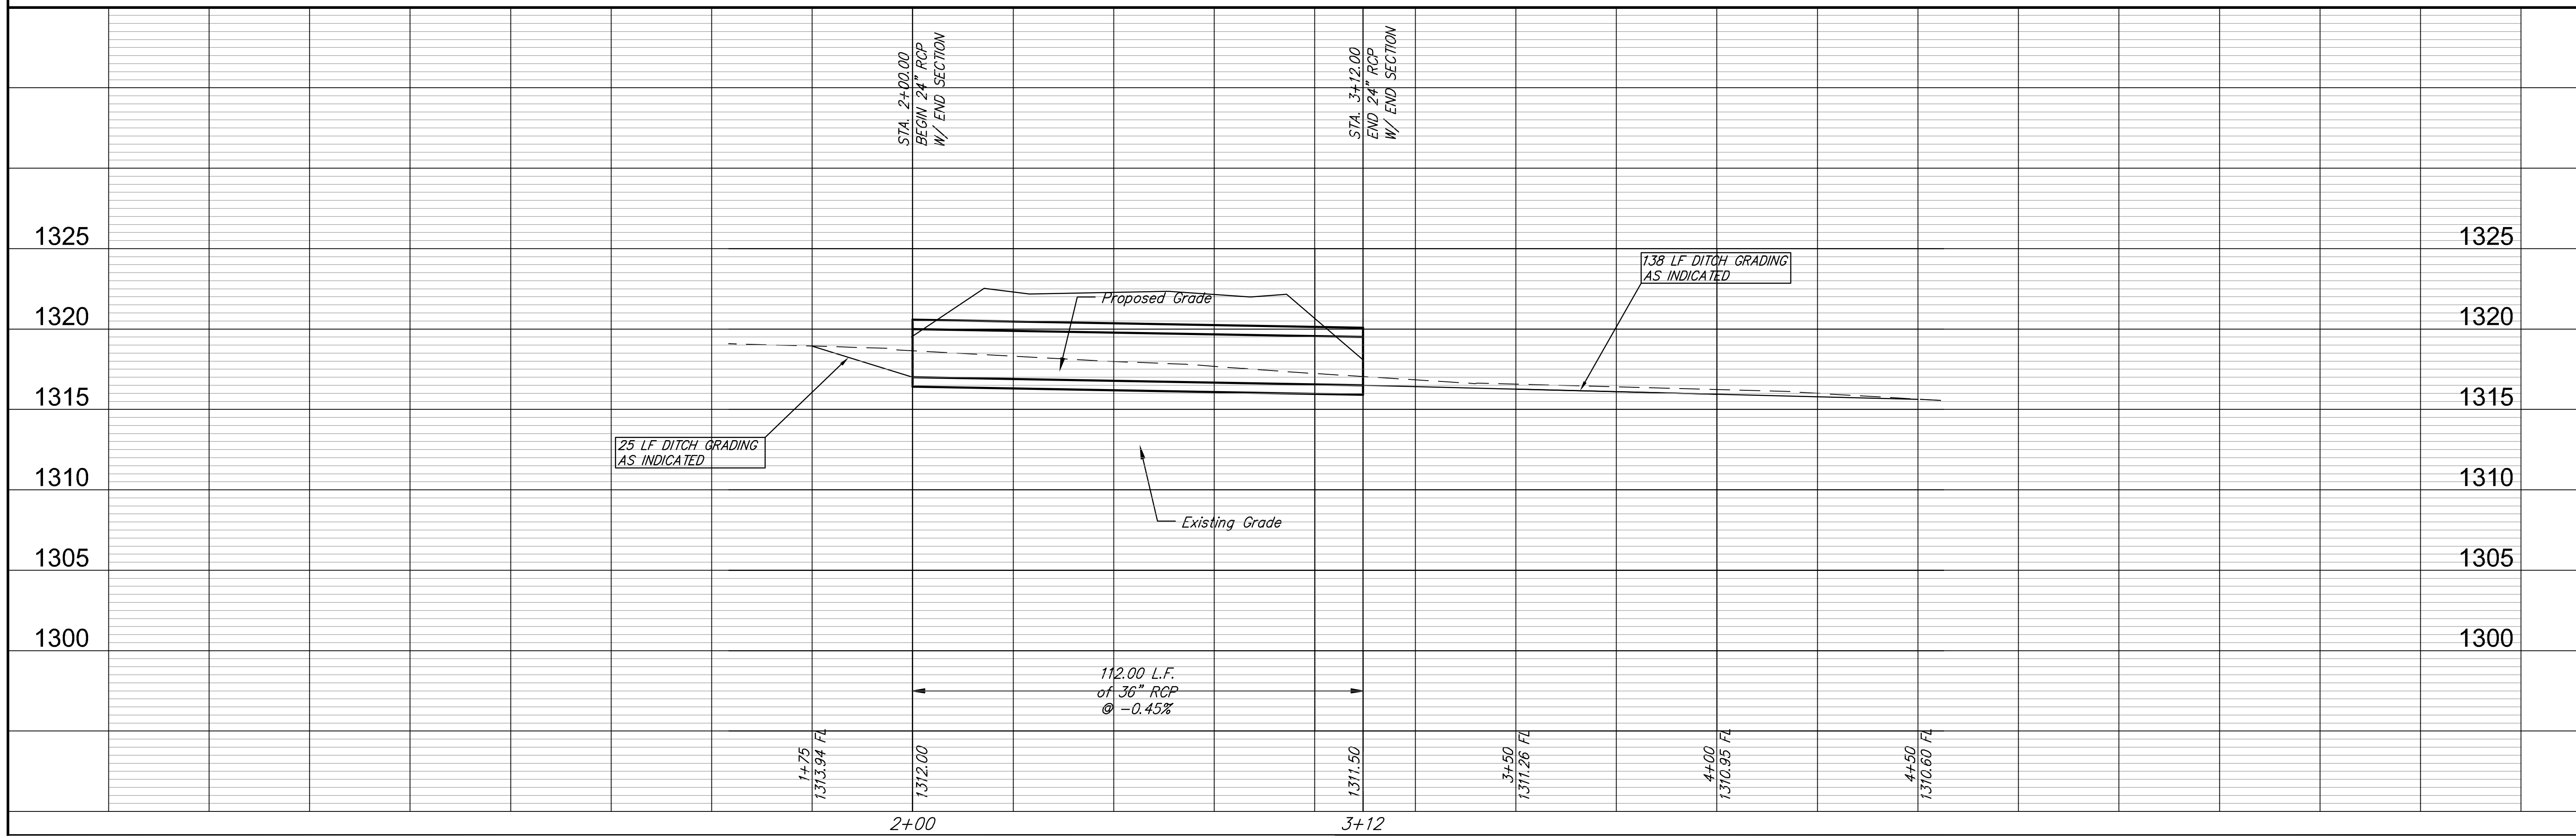
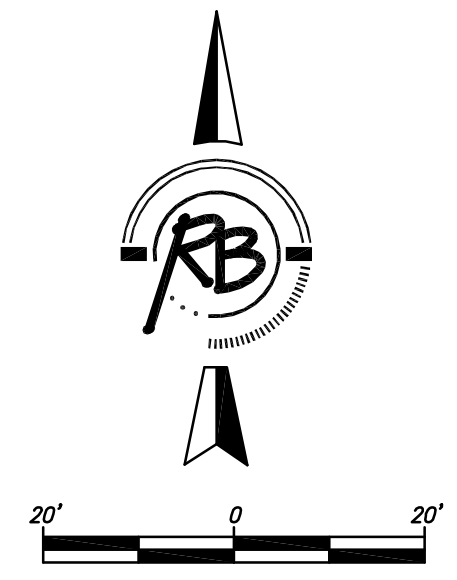


Sierra Hills 2nd Addition

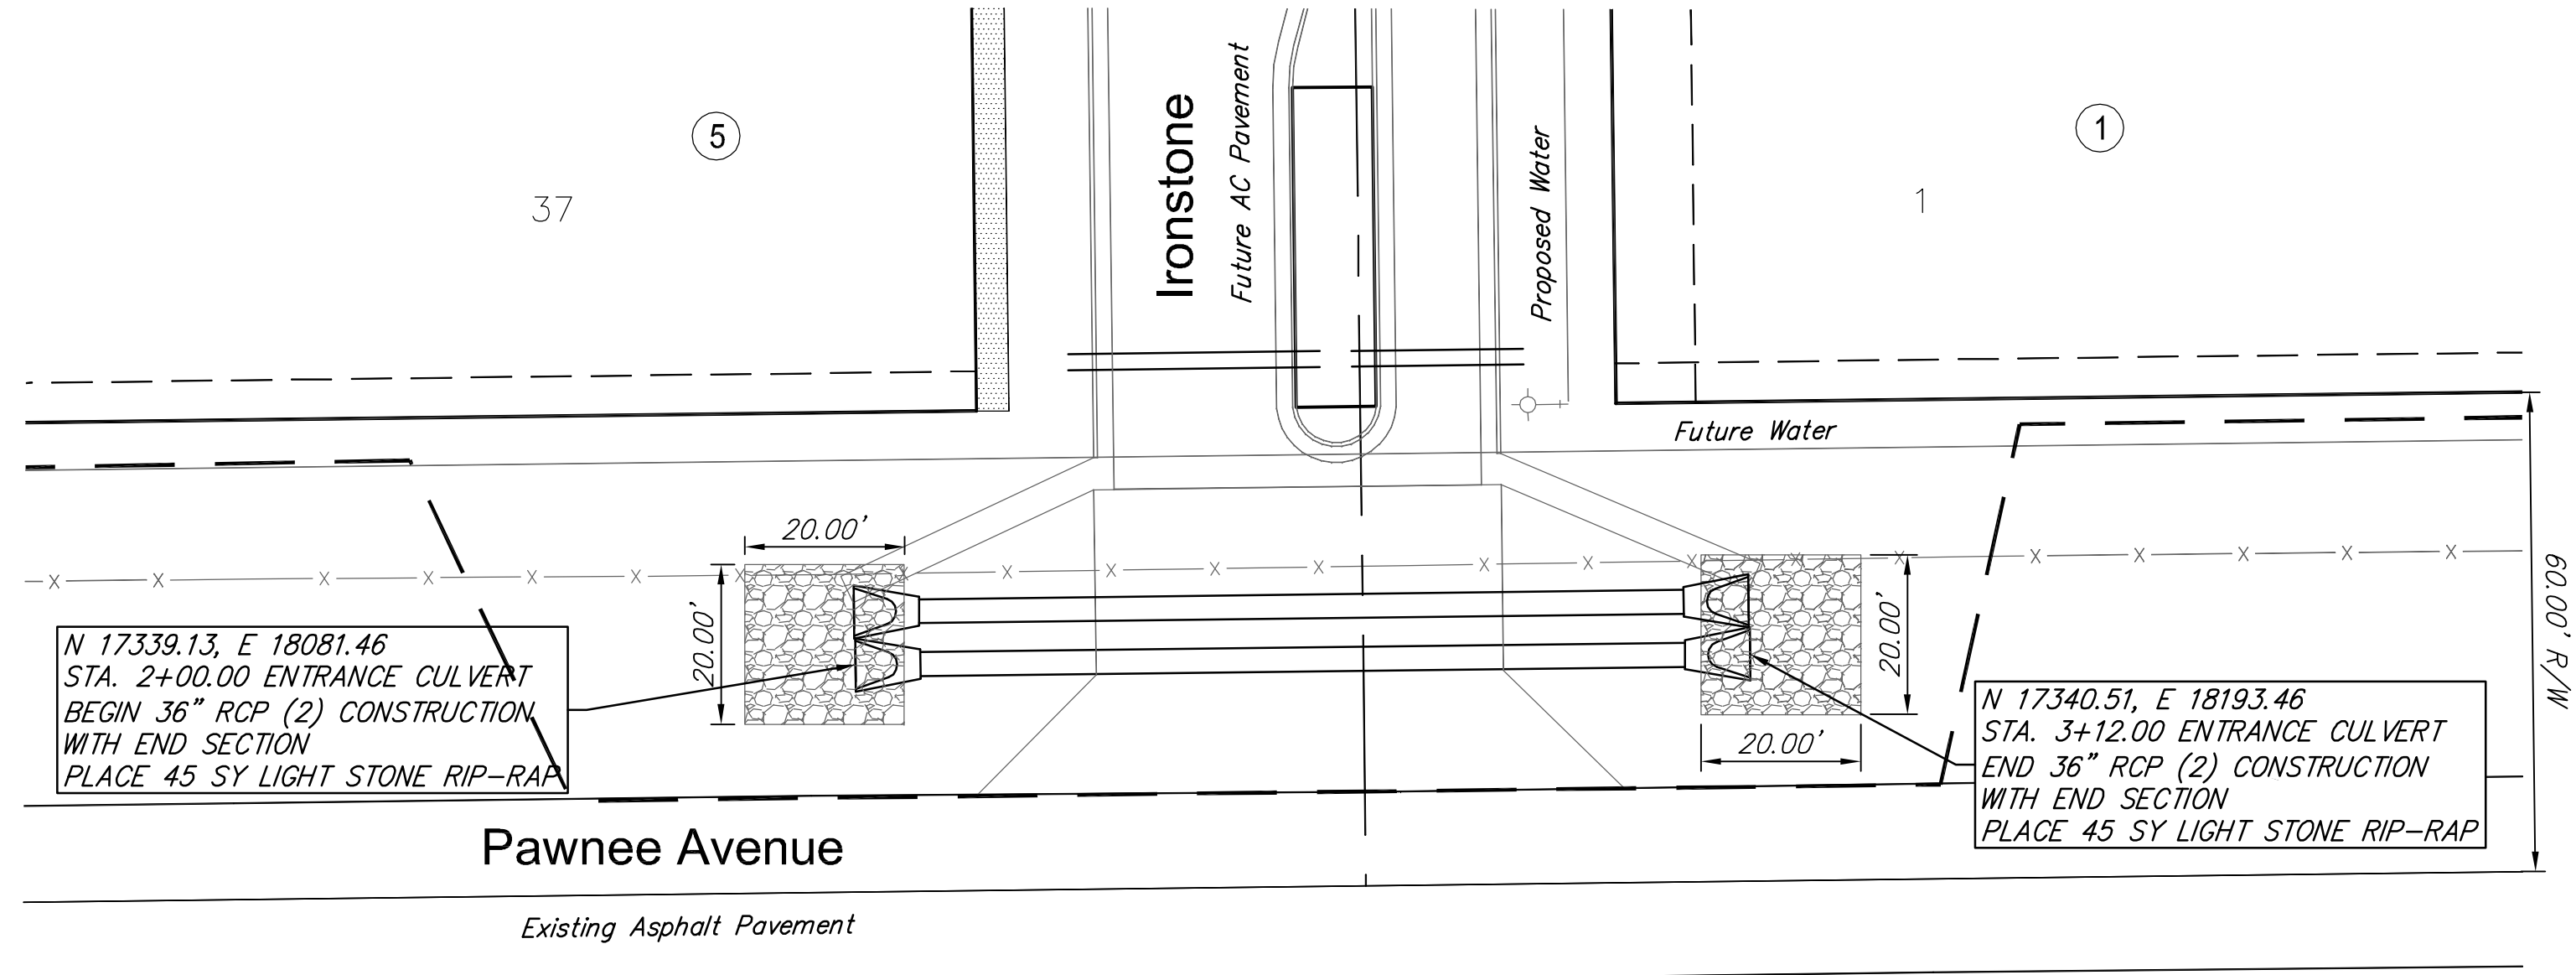

RB

Ruggles & Bohm, P.A.
Engineering, Surveying, Land Planning
604 Main St.
Wichita, Kansas 67203
www.rugbohm.com
Phone: (316) 264-4600
Fax: (316) 264-4601
Email: info@rugbohm.com

REVIEWED: **May 9, 2012**
 DRAWN: **June 7, 2012**
 DESIGN: **June 7, 2012**
 EIG: **UTILITY**

PROJECT NUMBER: **488-94615**
 DRAWING FILE: **Engineering Base [SWS Line 1]**

SIERRA HILLS 2ND ADDITION
Entrance RCP
WICHITA, KANSAS

RB JOB: **3268E**
 SHEET: **20**
 OF: **43**