



Unplatted

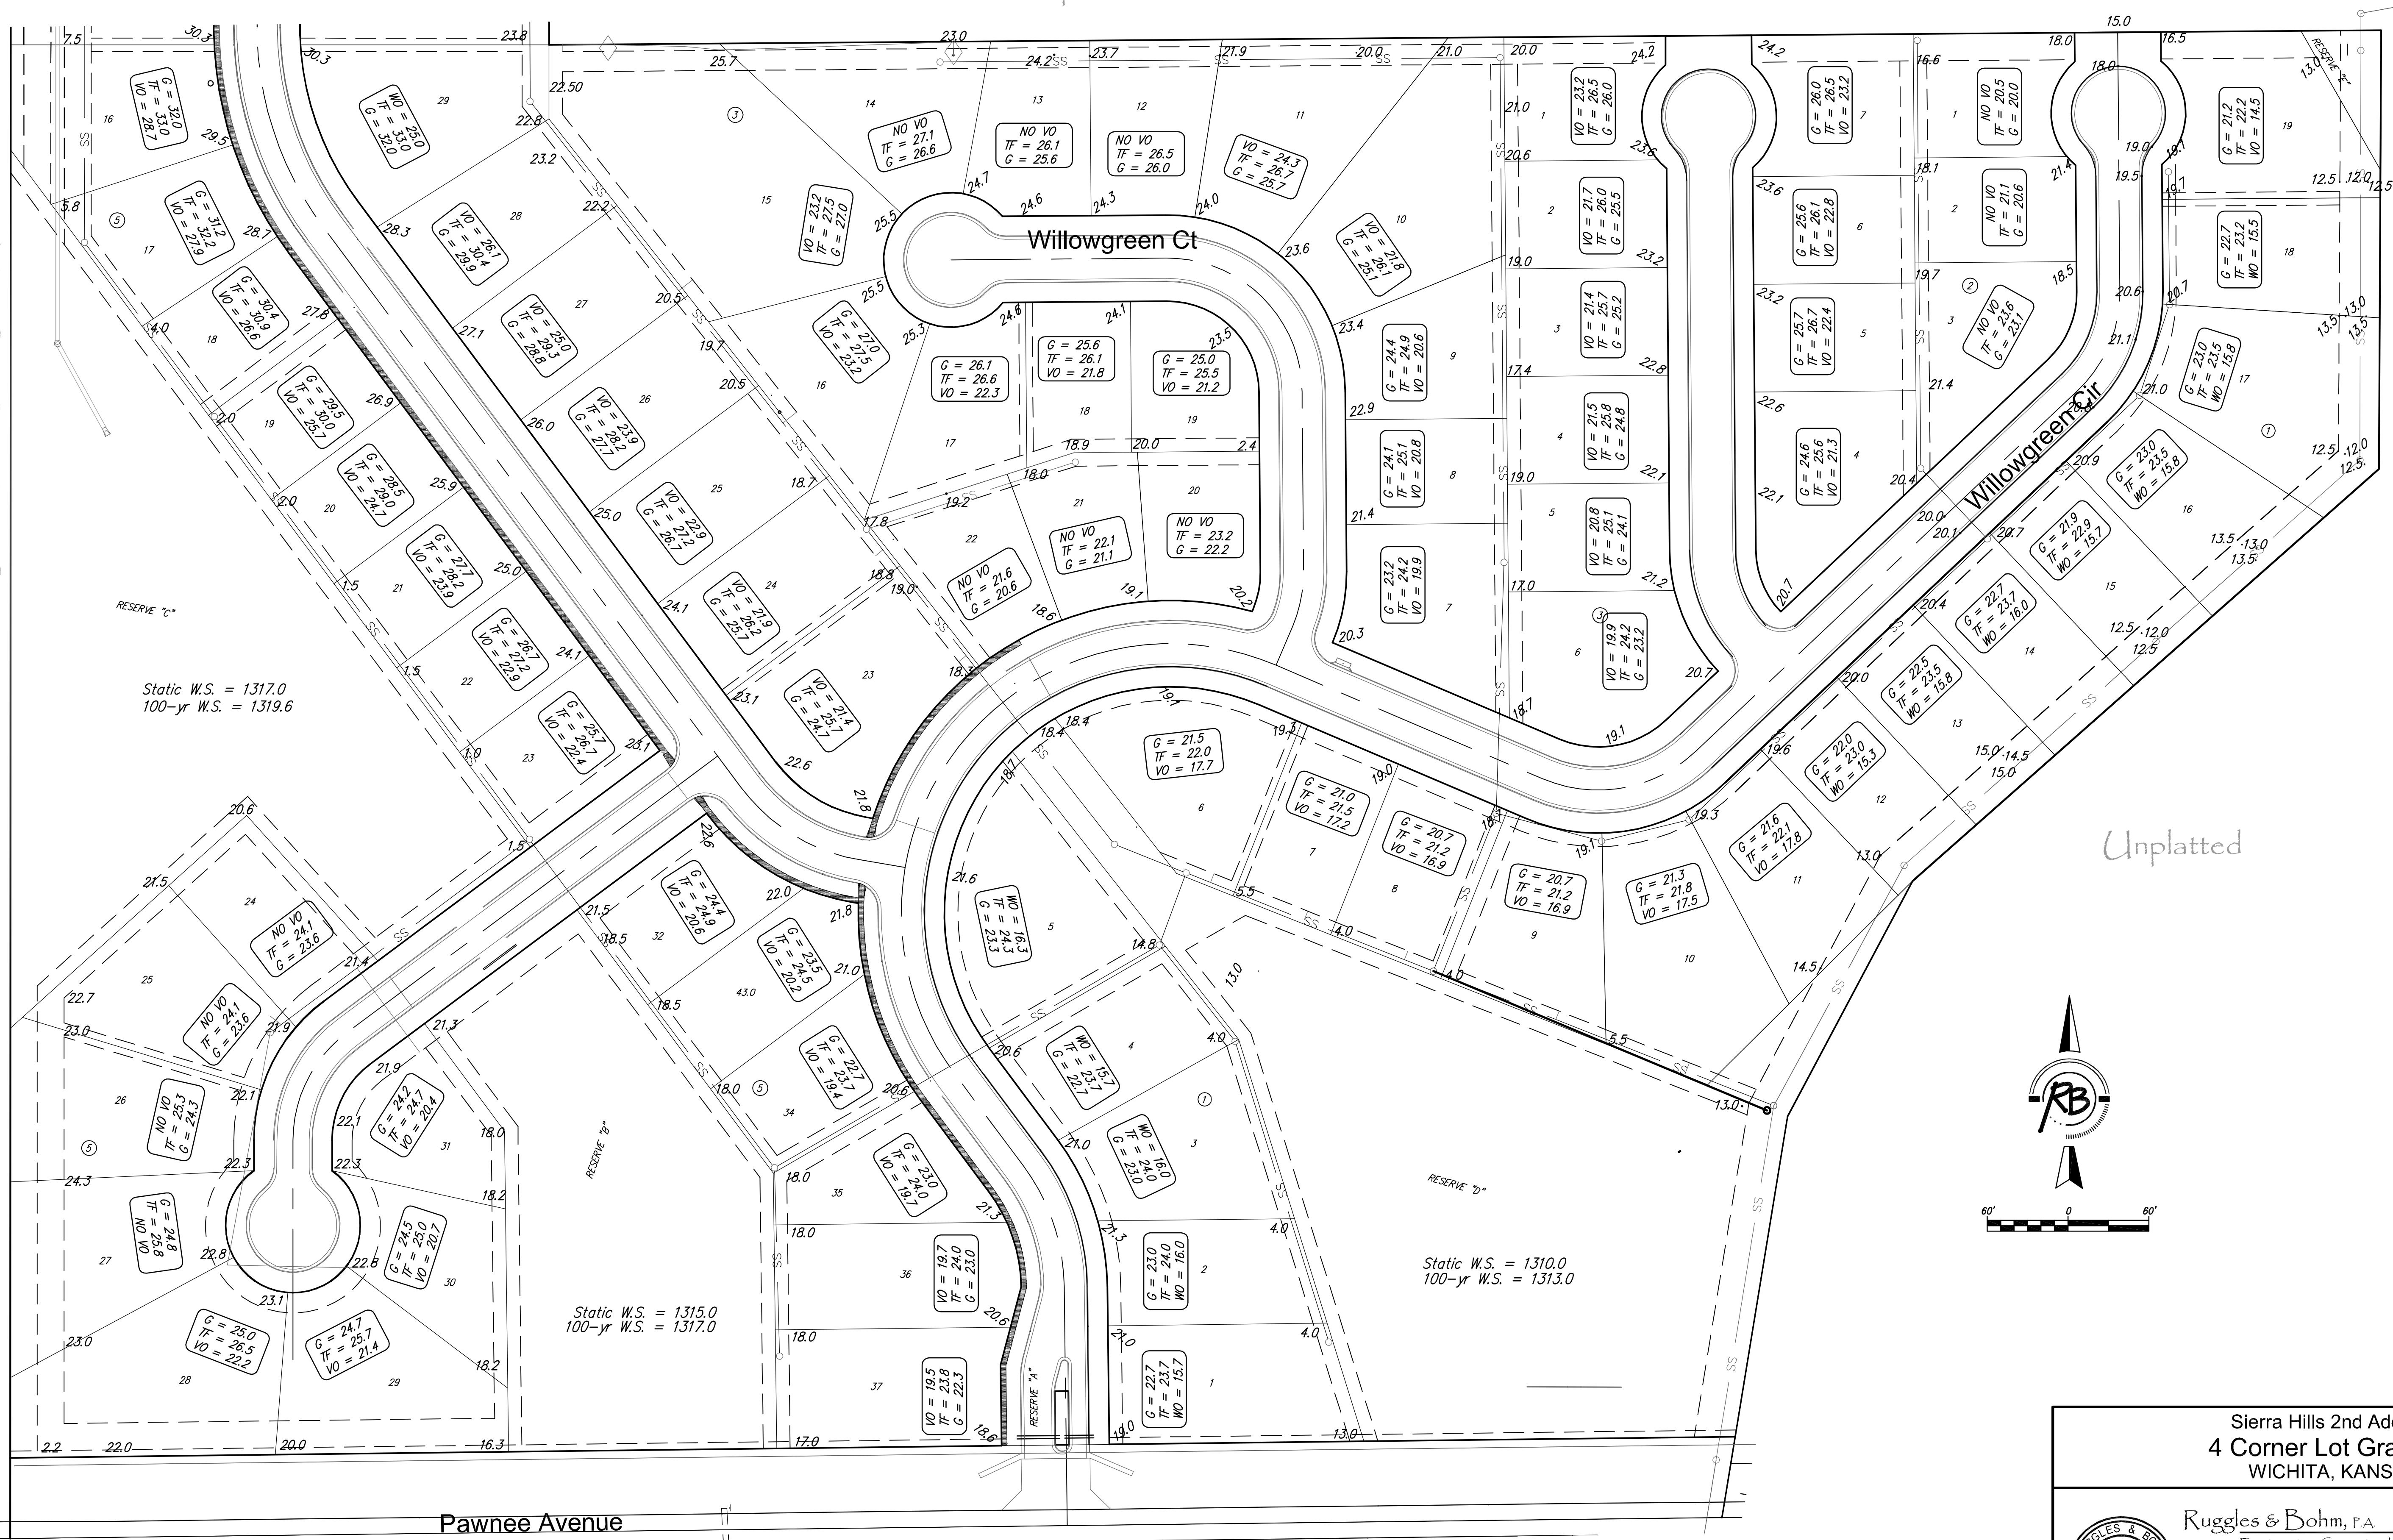


Static W.S. = 1317.0
100-yr W.S. = 1319.6

Static W.S. = 1315.0
100-yr W.S. = 1317.0

Static W.S. = 1310.0
100-yr W.S. = 1313.0

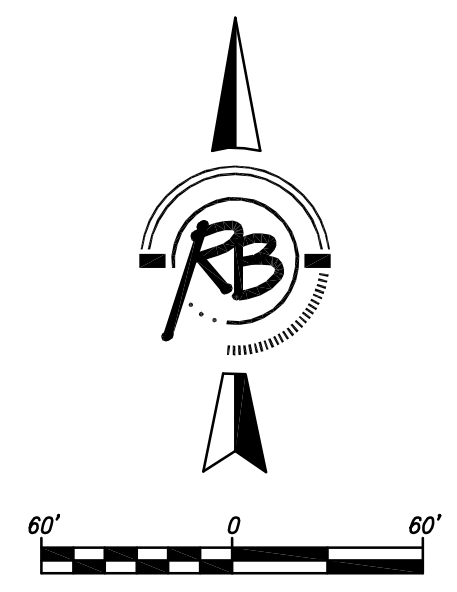

Sierra Hills 2nd Addition
4 Corner Lot Grading
WICHITA, KANSAS

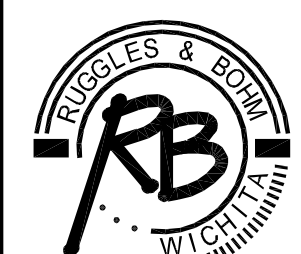

Ruggles & Bohm, P.A.
Engineering, Surveying, Land Planning
924 North Main (316) 264-8008
Wichita, Kansas 67203 (316) 264-4621 fax
www.rbkansas.com E-mail: info@rbkansas.com

DRAWING FILE: Engineering Base {Plan NPDES} PROJECT NUMBER: 468-84815 DATE: June 7, 2012

| | | | |
|---------|-----|----------|-------------|
| DESIGN | EJG | REV. JOB | 3286E |
| DRAWN | EJG | SHEET | 32 |
| REVIEW | | DATE | May 9, 2012 |
| UTILITY | | OF | 43 |