


LEGEND

- Area Inlet Barrier
- Curb Inlet Filter
- Ditch Check
- Brick Treatment
- Silt Fence
- Bermuda Grass Sod
- Fescue Sod

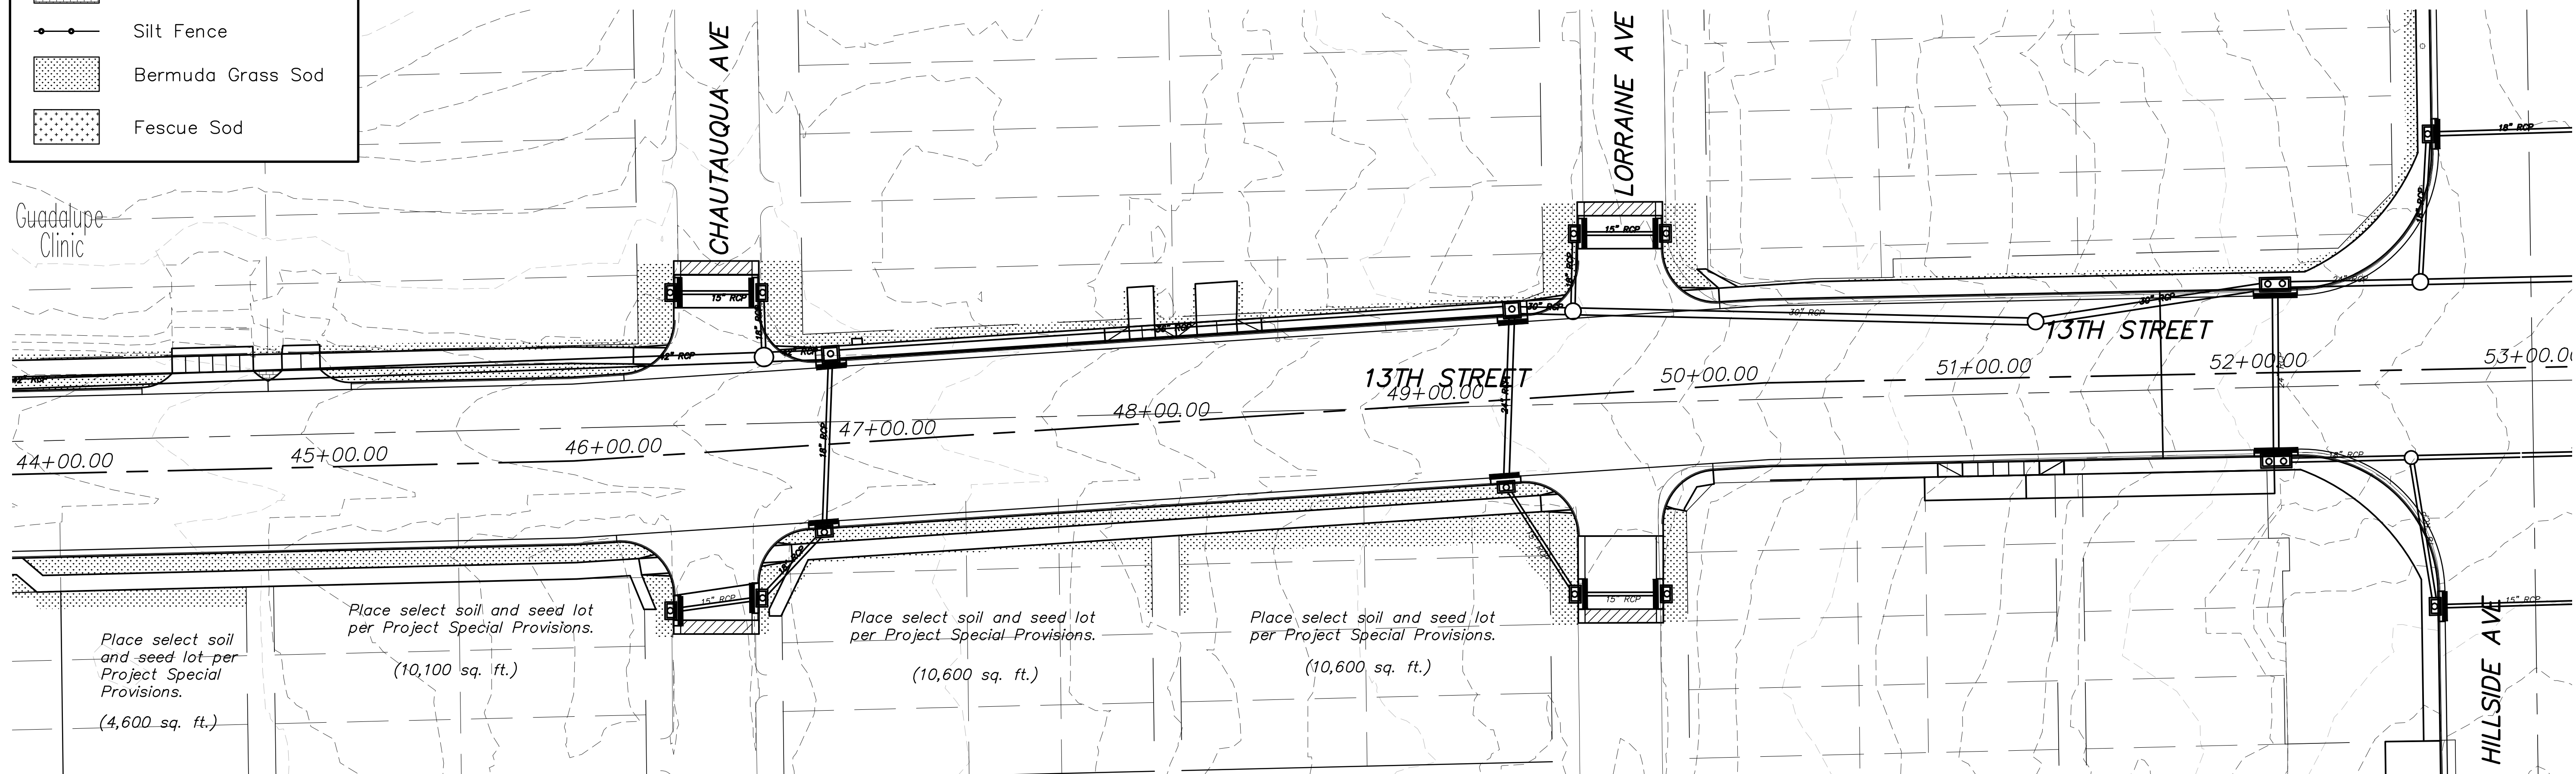

No.	Date	By	Approved	Revision

13TH STREET NORTH FROM KANSAS TO OLIVER
 EROSION CONTROL PLAN/SODDING
 CITY OF WICHITA, KANSAS
 STA. 35+00 TO 53+00

POE & ASSOCIATES, INC.
 CONSULTING ENGINEERS
 5940 E Central, Suite 200 • Wichita, KS 67208-4242
 Phone 316/685-4114 • FAX 316/685-4444

POE

FINAL

Engineer: P. FERGUSON
 Designer: P. FERGUSON
 CITY Job No.: 472-84320
 Date: March, 2012
 Sheet 157 of 374