


LEGEND

	Brick Treatment
	Curb Inlet Filter
	Ditch Check
	Rock Ditch Check
	Silt Fence
	Bermuda Grass Sod
	Fescue Sod

See LS Sheets for Sod and Plantings.

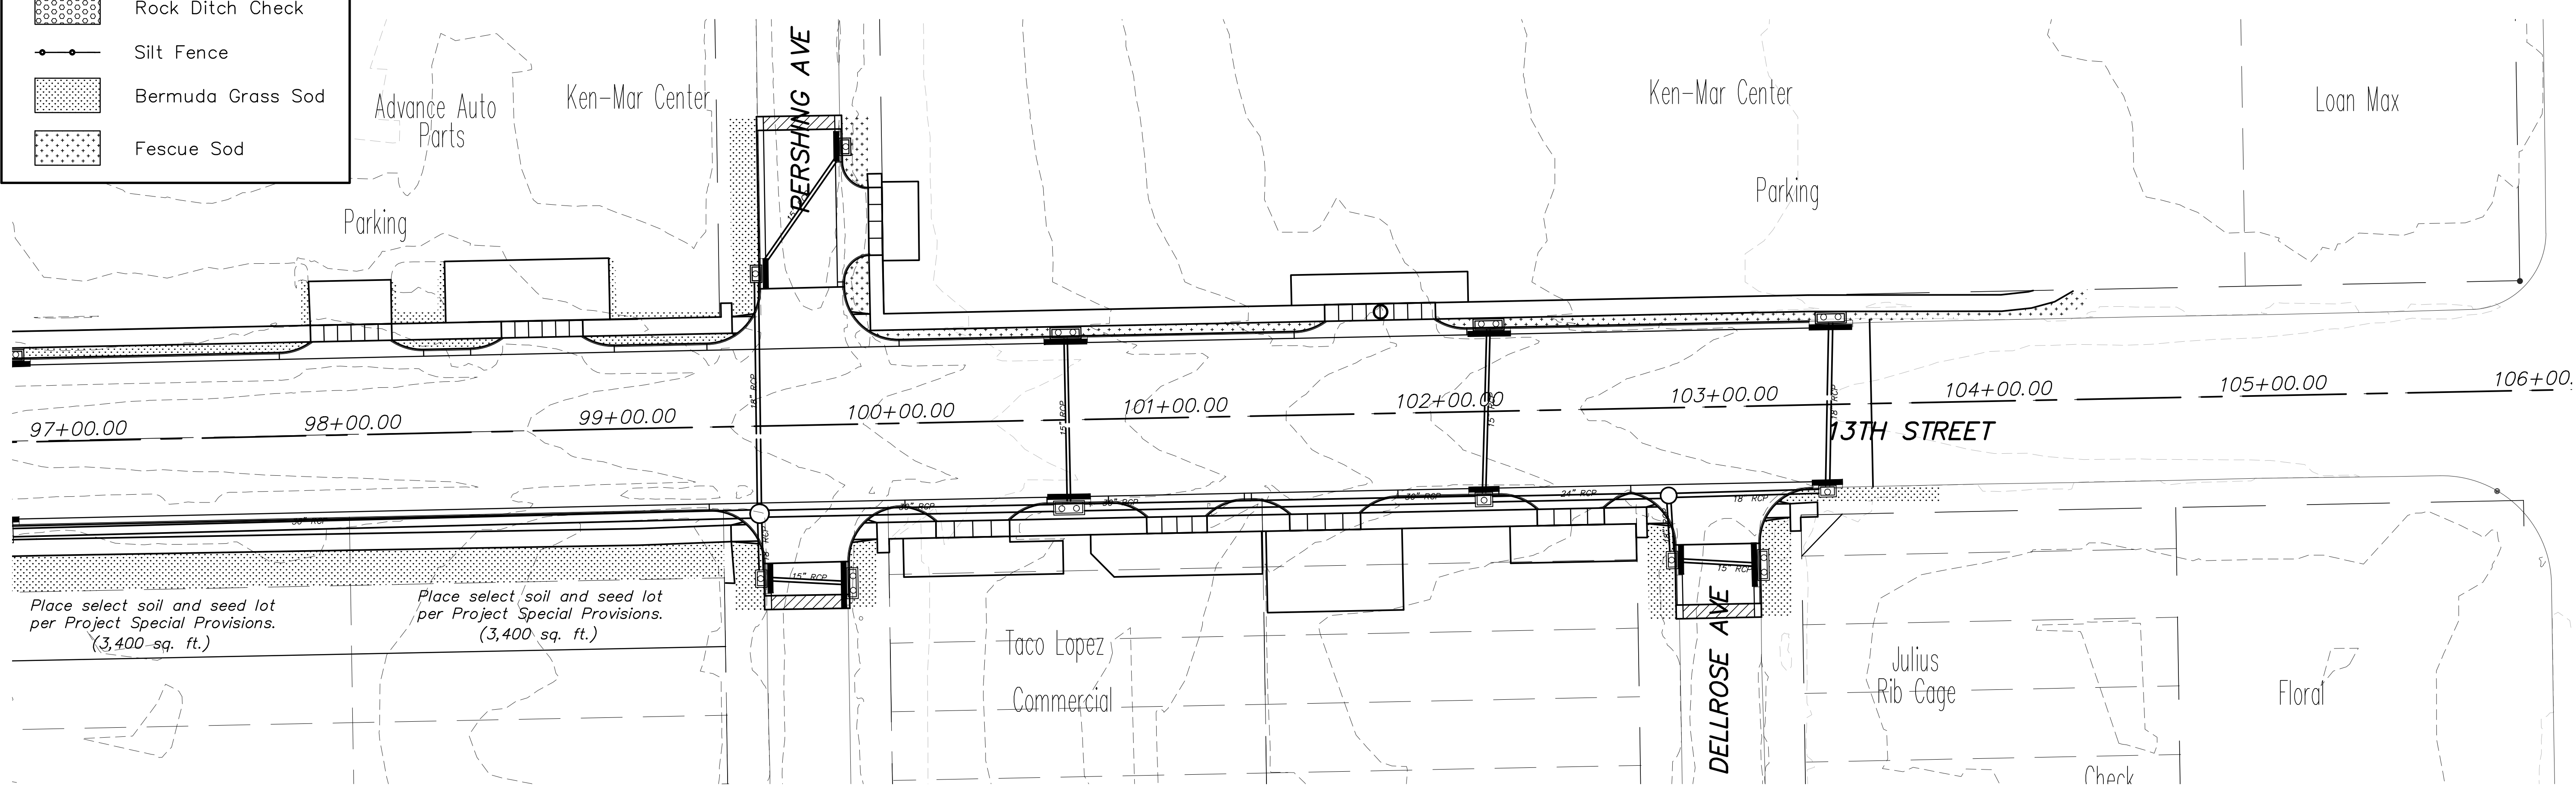

Place select soil and seed lot per Project Special Provisions. (3,400 sq. ft.)

Place select soil and seed lot per Project Special Provisions. (3,400 sq. ft.)

No.	Date	By	Approved	Revision

13TH STREET NORTH FROM KANSAS TO OLIVER
 EROSION CONTROL PLAN/SODDING
CITY OF WICHITA, KANSAS
 STA. 88+00 TO 104+00

POE & ASSOCIATES, INC.
 CONSULTING ENGINEERS
 5940 E Central, Suite 200 • Wichita, KS 67208-0242
 Phone 316/685-4114 • FAX 316/685-4444

FINAL

Engineer: P. FERGUSON
 Designer: P. FERGUSON
 CITY Job No.: 472-84320 Poe Job No.: 1871
 Date: March, 2012

Sheet
 160 of 374