
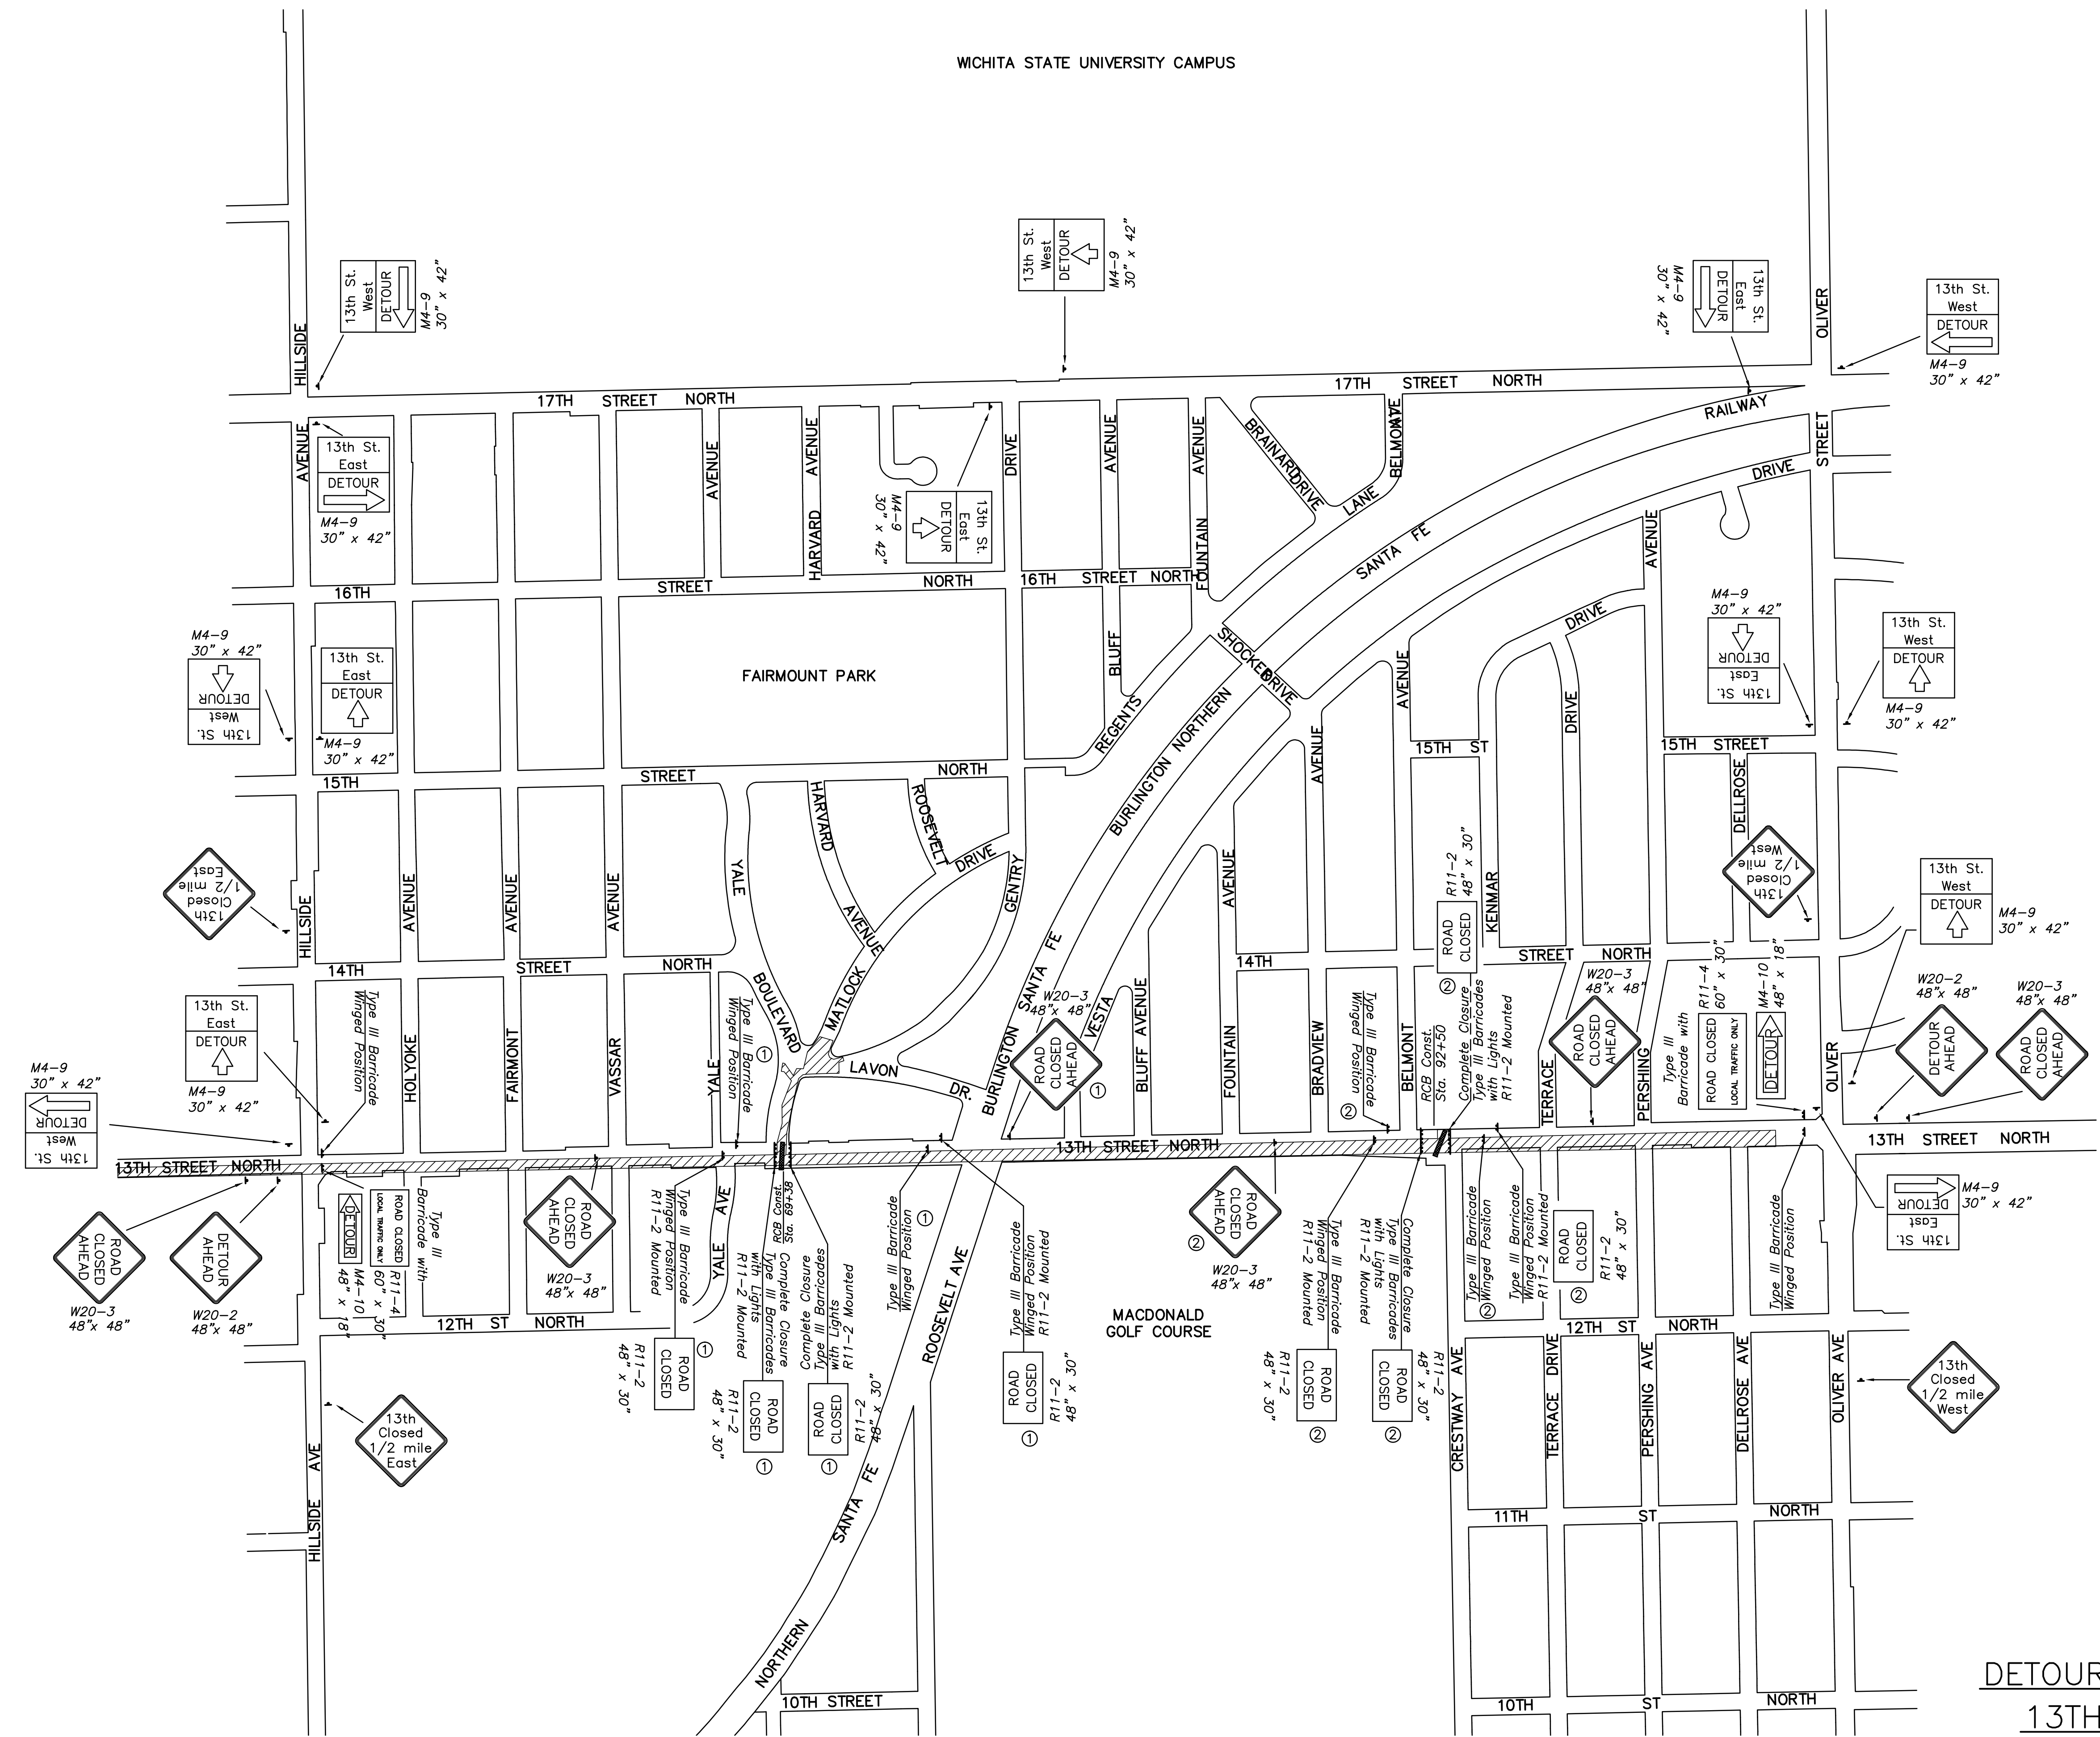
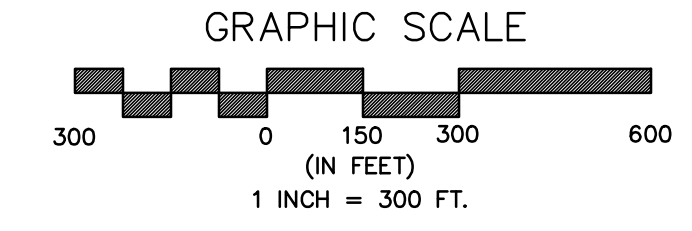


WICHITA STATE UNIVERSITY CAMPUS

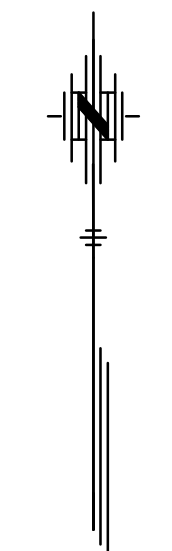

- Phase 1 & Phase 2
- 13th Street may be closed for 21 consecutive calendar days to construct the RCB at Sta. 69+38 and for 21 consecutive calendar days to construct the RCB at Sta. 92+50. These closings may not be concurrent.
 - The waterline crossing at Yale Boulevard, the sanitary sewer crossing at Sta. 79+71 and the sanitary sewer crossing at Sta. 89+90 may also be constructed during the 21 calendar day closures. Access to any properties shall not be cut-off by constructing these crossings.


- 1 Signing to be used for RCB closure at Sta. 69+38 only.
- 2 Signing to be used for RCB closure at Sta. 92+50 only.

DETOUR TO 17TH STREET FOR
13TH STREET CLOSURES

No.	Date	By	Approved	Revision

13TH STREET NORTH FROM KANSAS TO OLIVER
DETOUR ROUTE TO 17TH STREET
CITY OF WICHITA, KANSAS

POE & ASSOCIATES, INC.
CONSULTING ENGINEERS
5940 E. Central, Suite 200 • Wichita, KS 67208-0242
Phone 316/685-4114 • FAX 316/685-4444

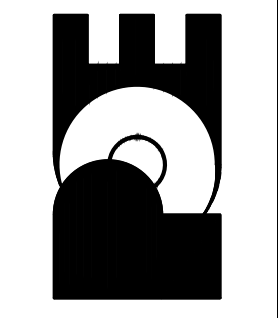

Engineer: P. FERGUSON
Designer: P. FERGUSON
CITY Job No.: 472-84320
Date: March, 2012
Poe Job No.: 1871