


STATE	PROJECT NO.	YEAR	SHEET NO.	TOTAL SHEETS
KANSAS	1871A	2008	257	374

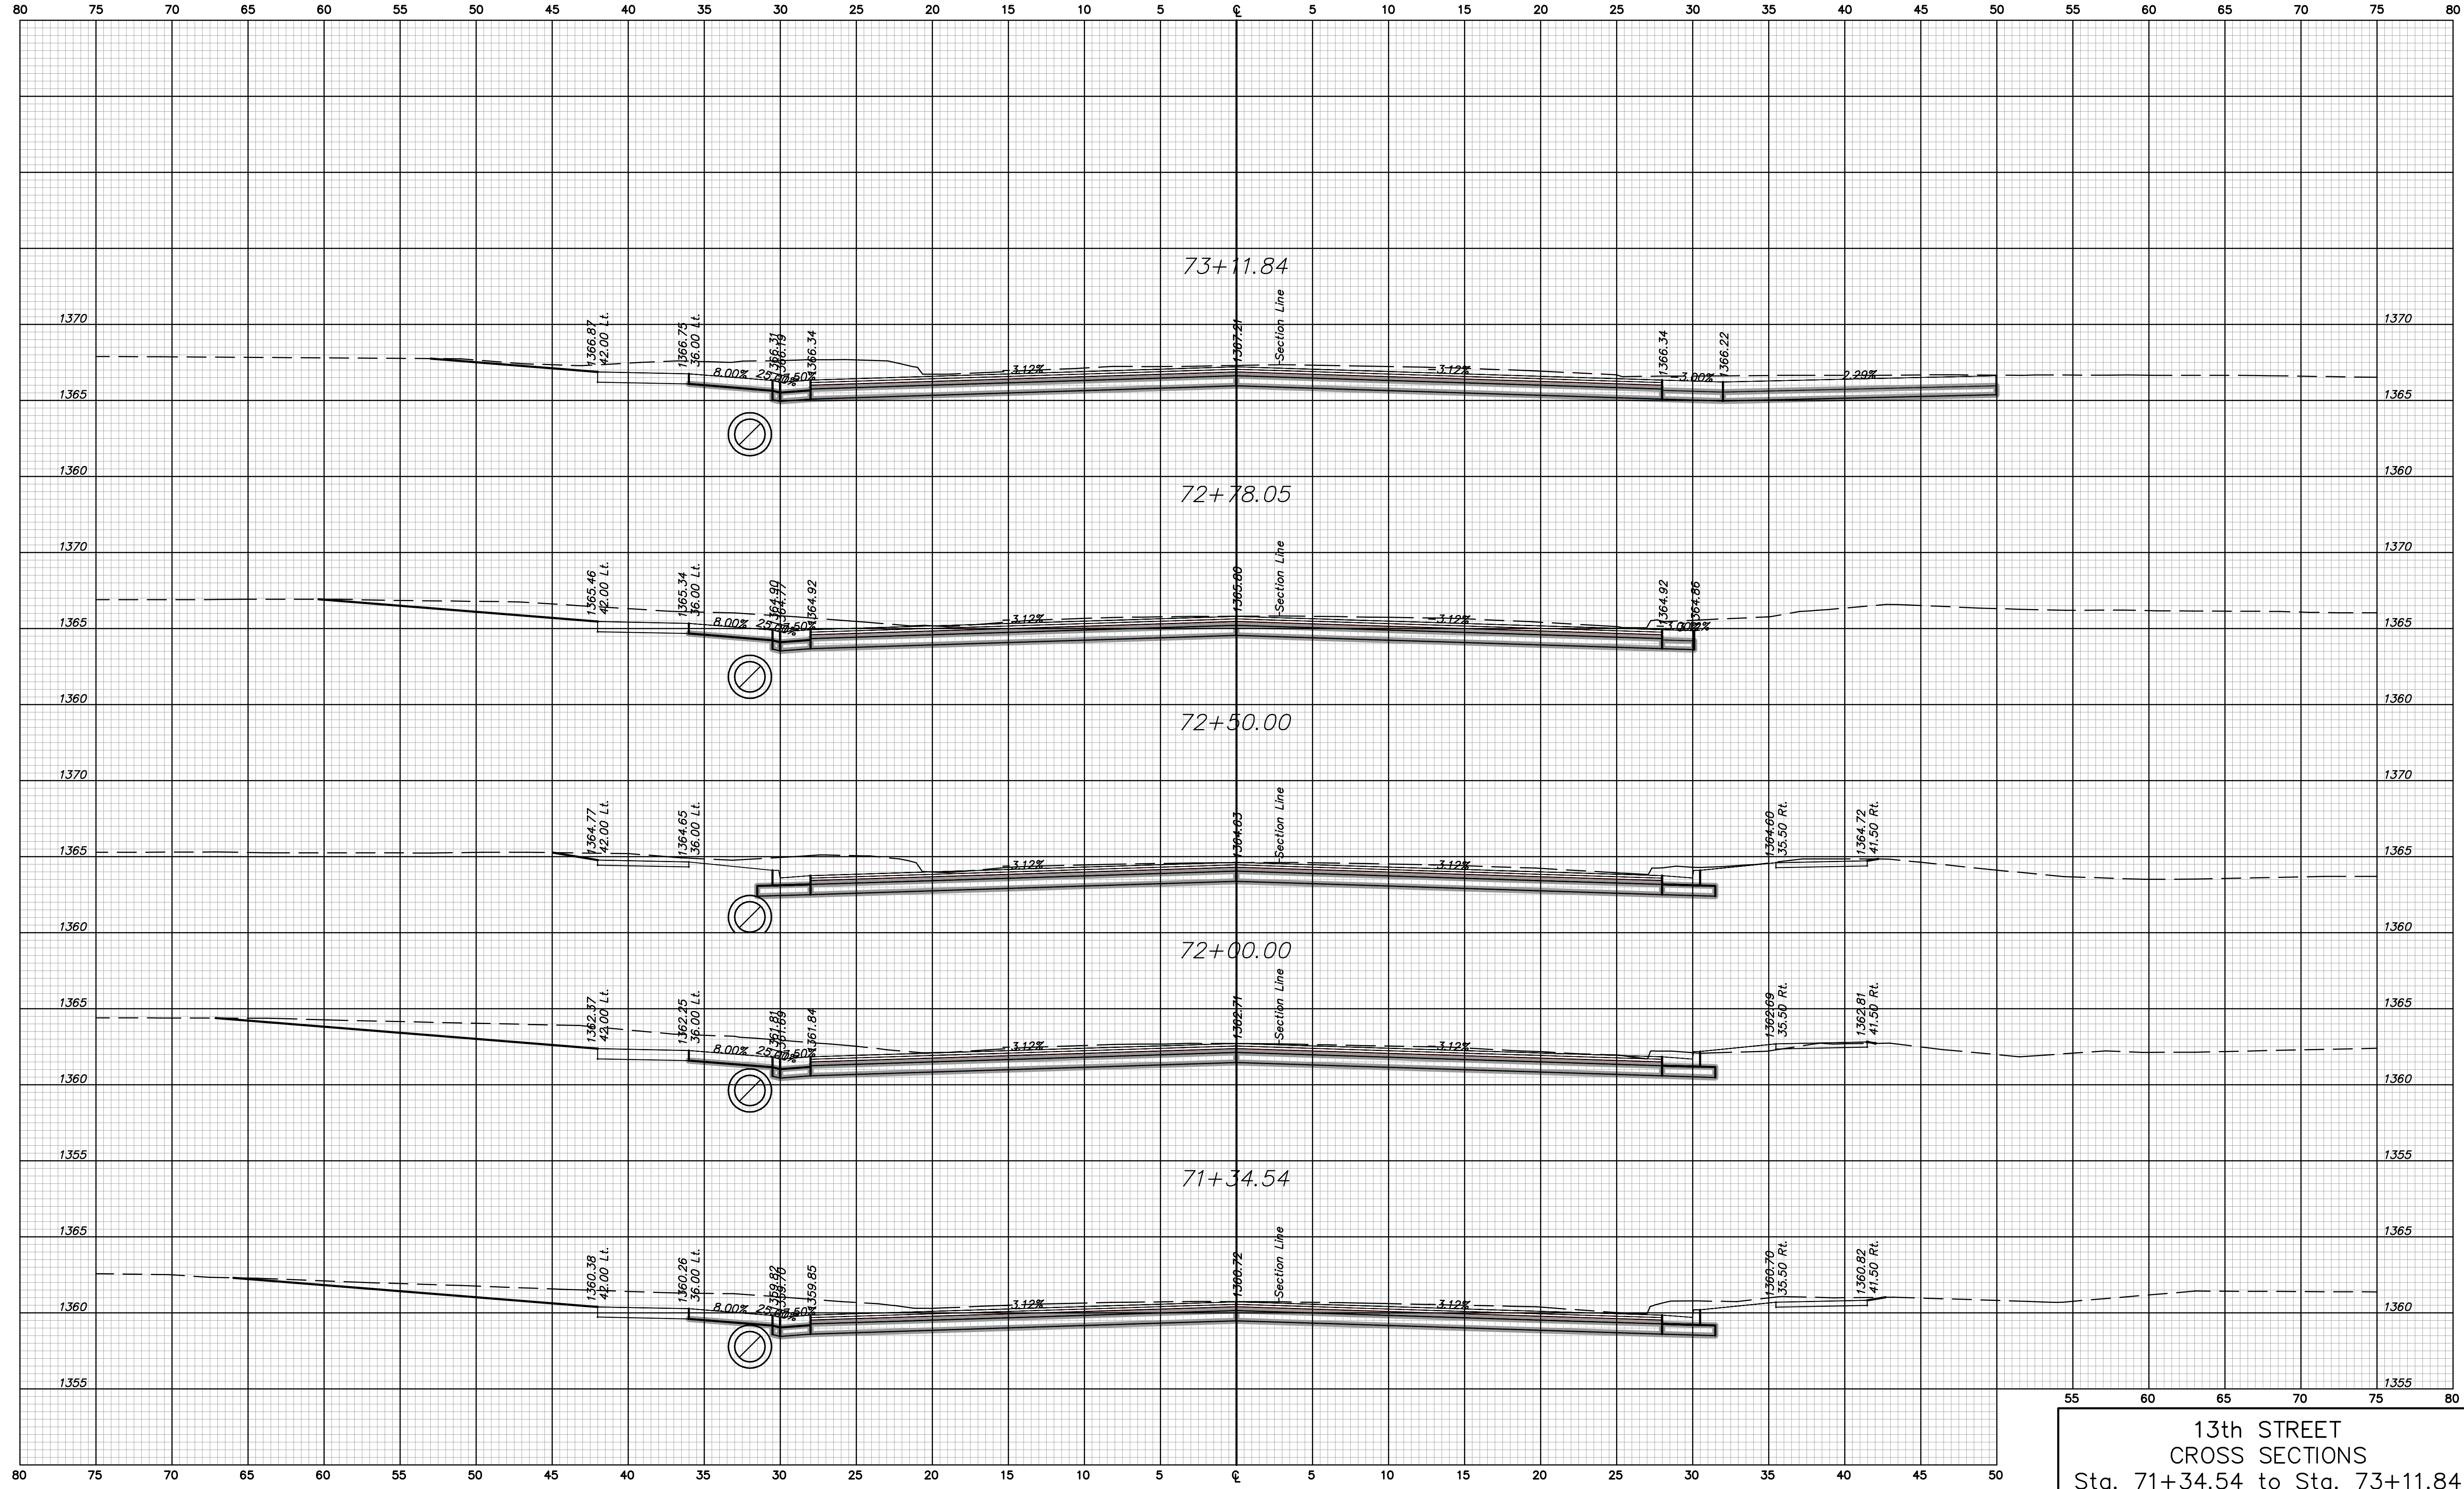

13th STREET
CROSS SECTIONS
Sta. 71+34.54 to Sta. 73+11.84