


STATE	PROJECT NO.	YEAR	SHEET NO.	TOTAL SHEETS
KANSAS	1871A	2008	258	374

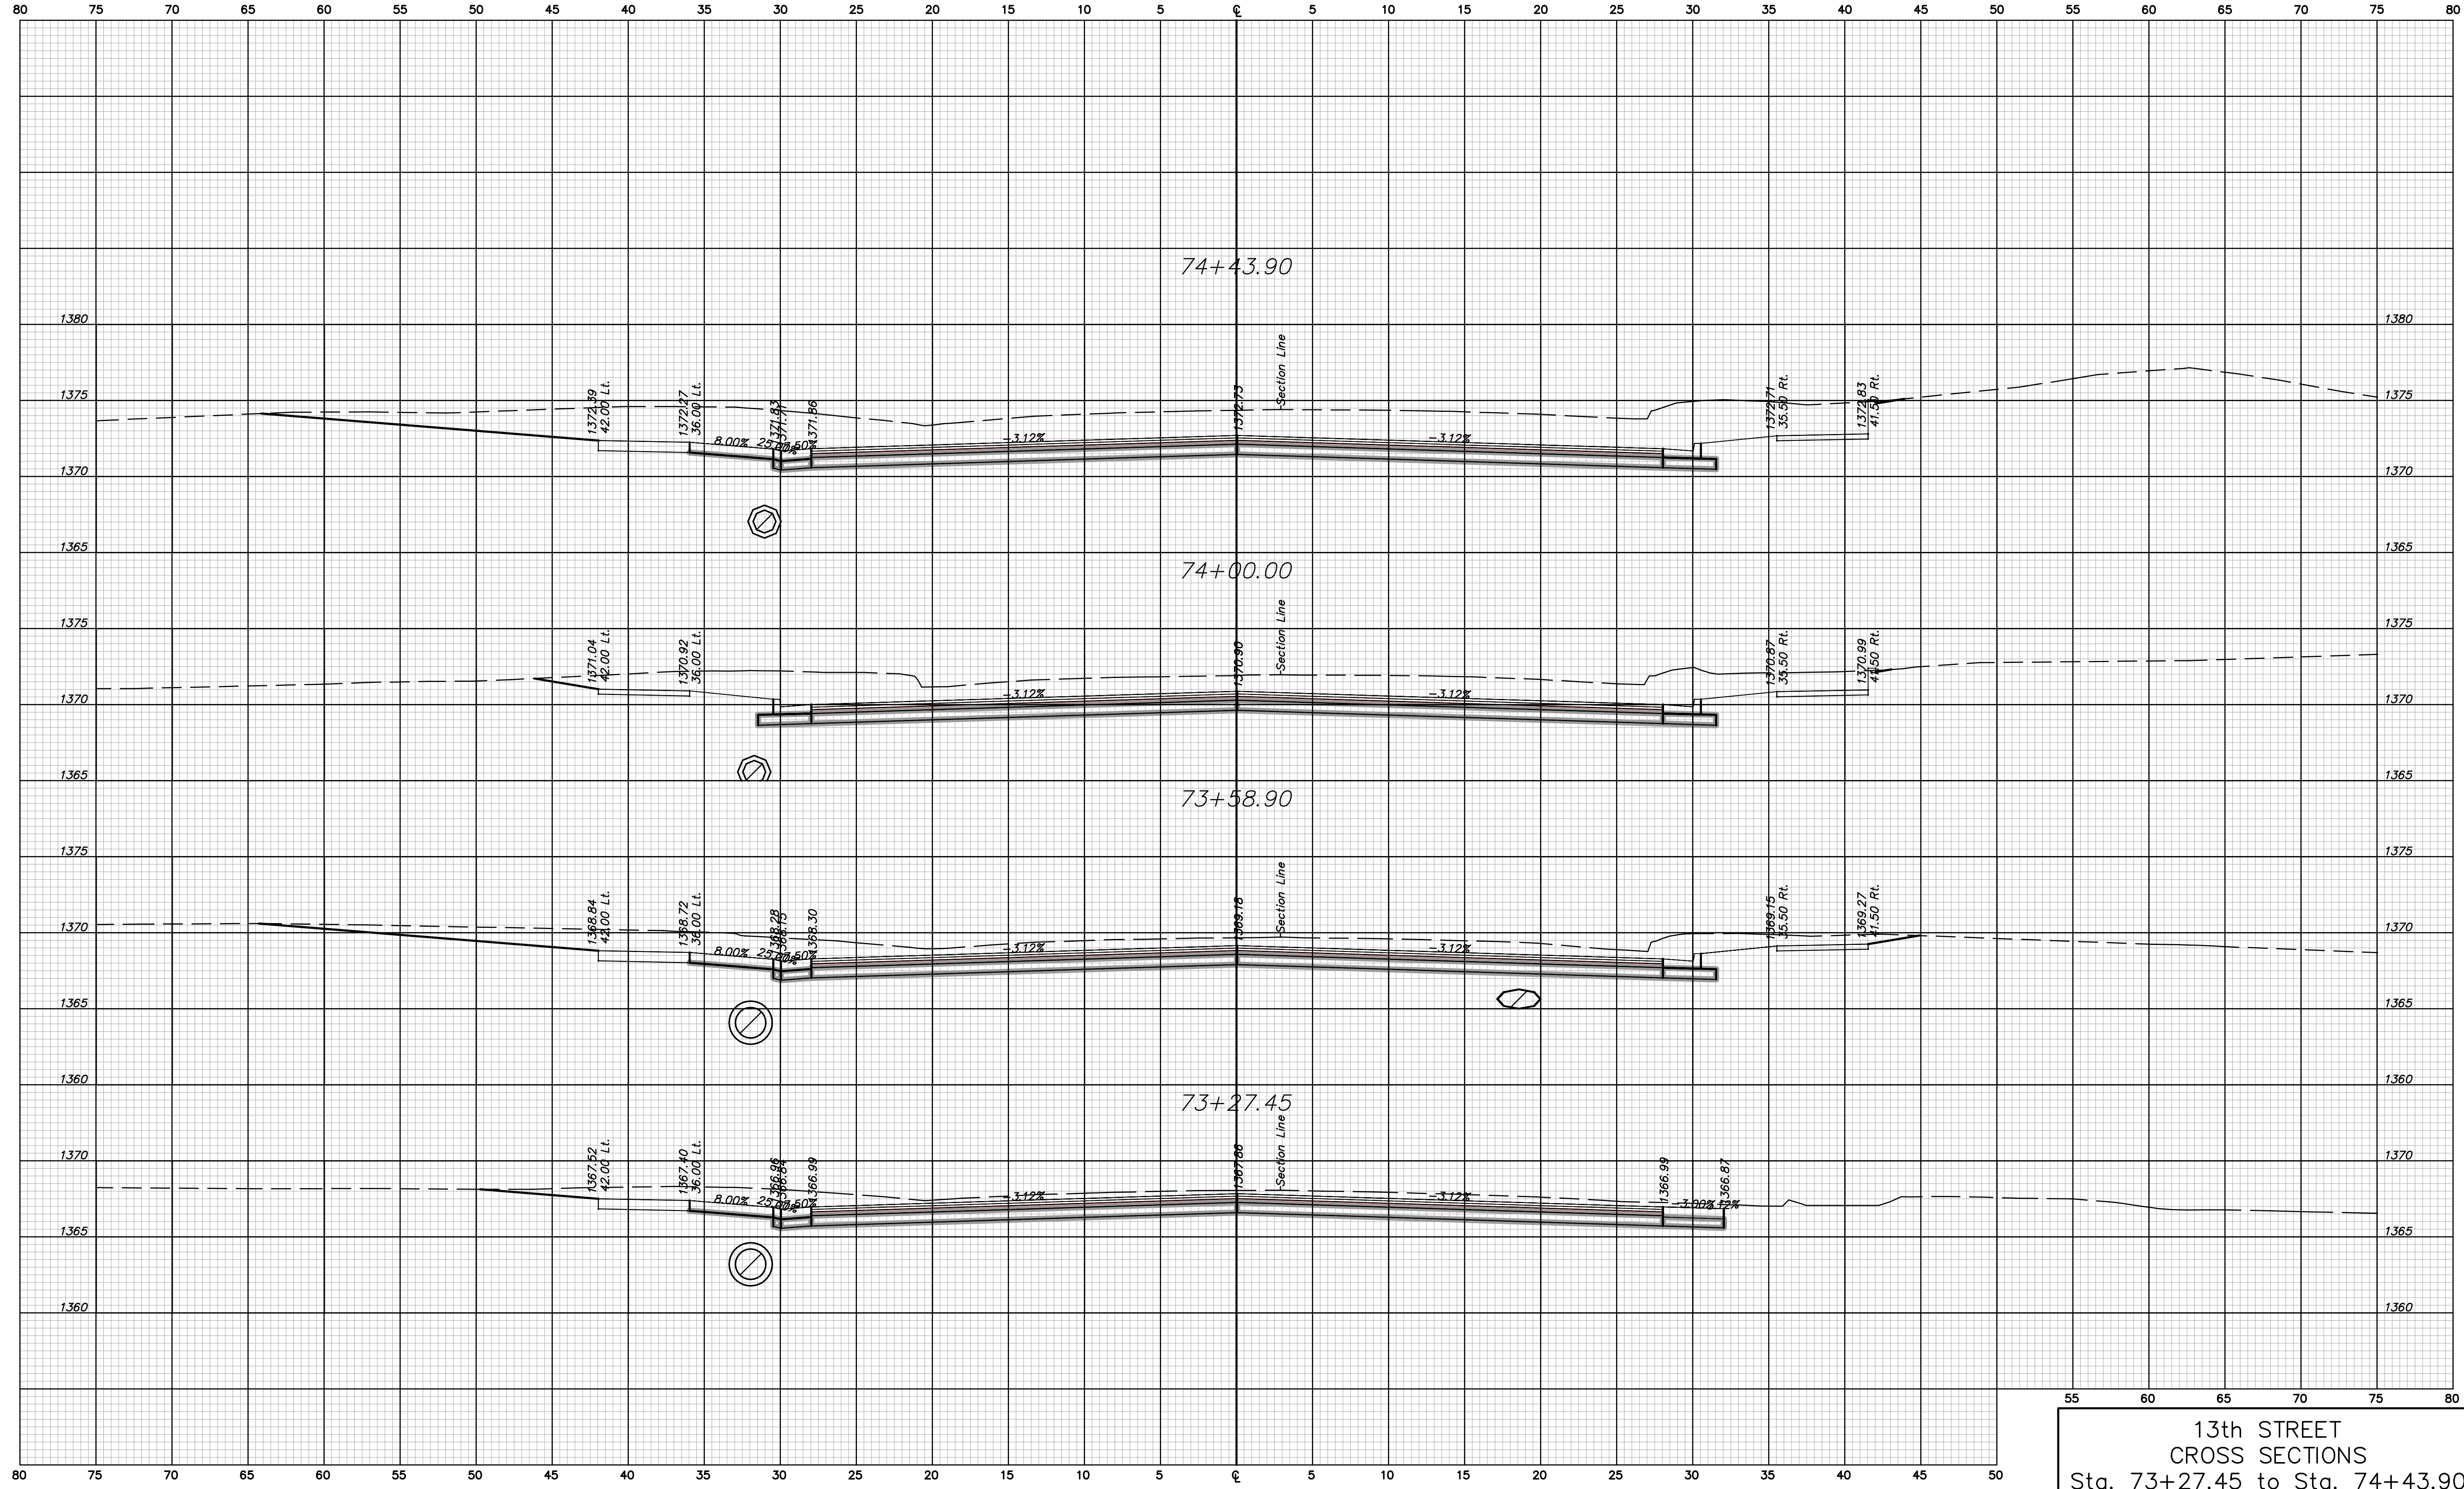

13th STREET
CROSS SECTIONS
Sta. 73+27.45 to Sta. 74+43.90