


STATE	PROJECT NO.	YEAR	SHEET NO.	TOTAL SHEETS
KANSAS	1871A	2008	286	374

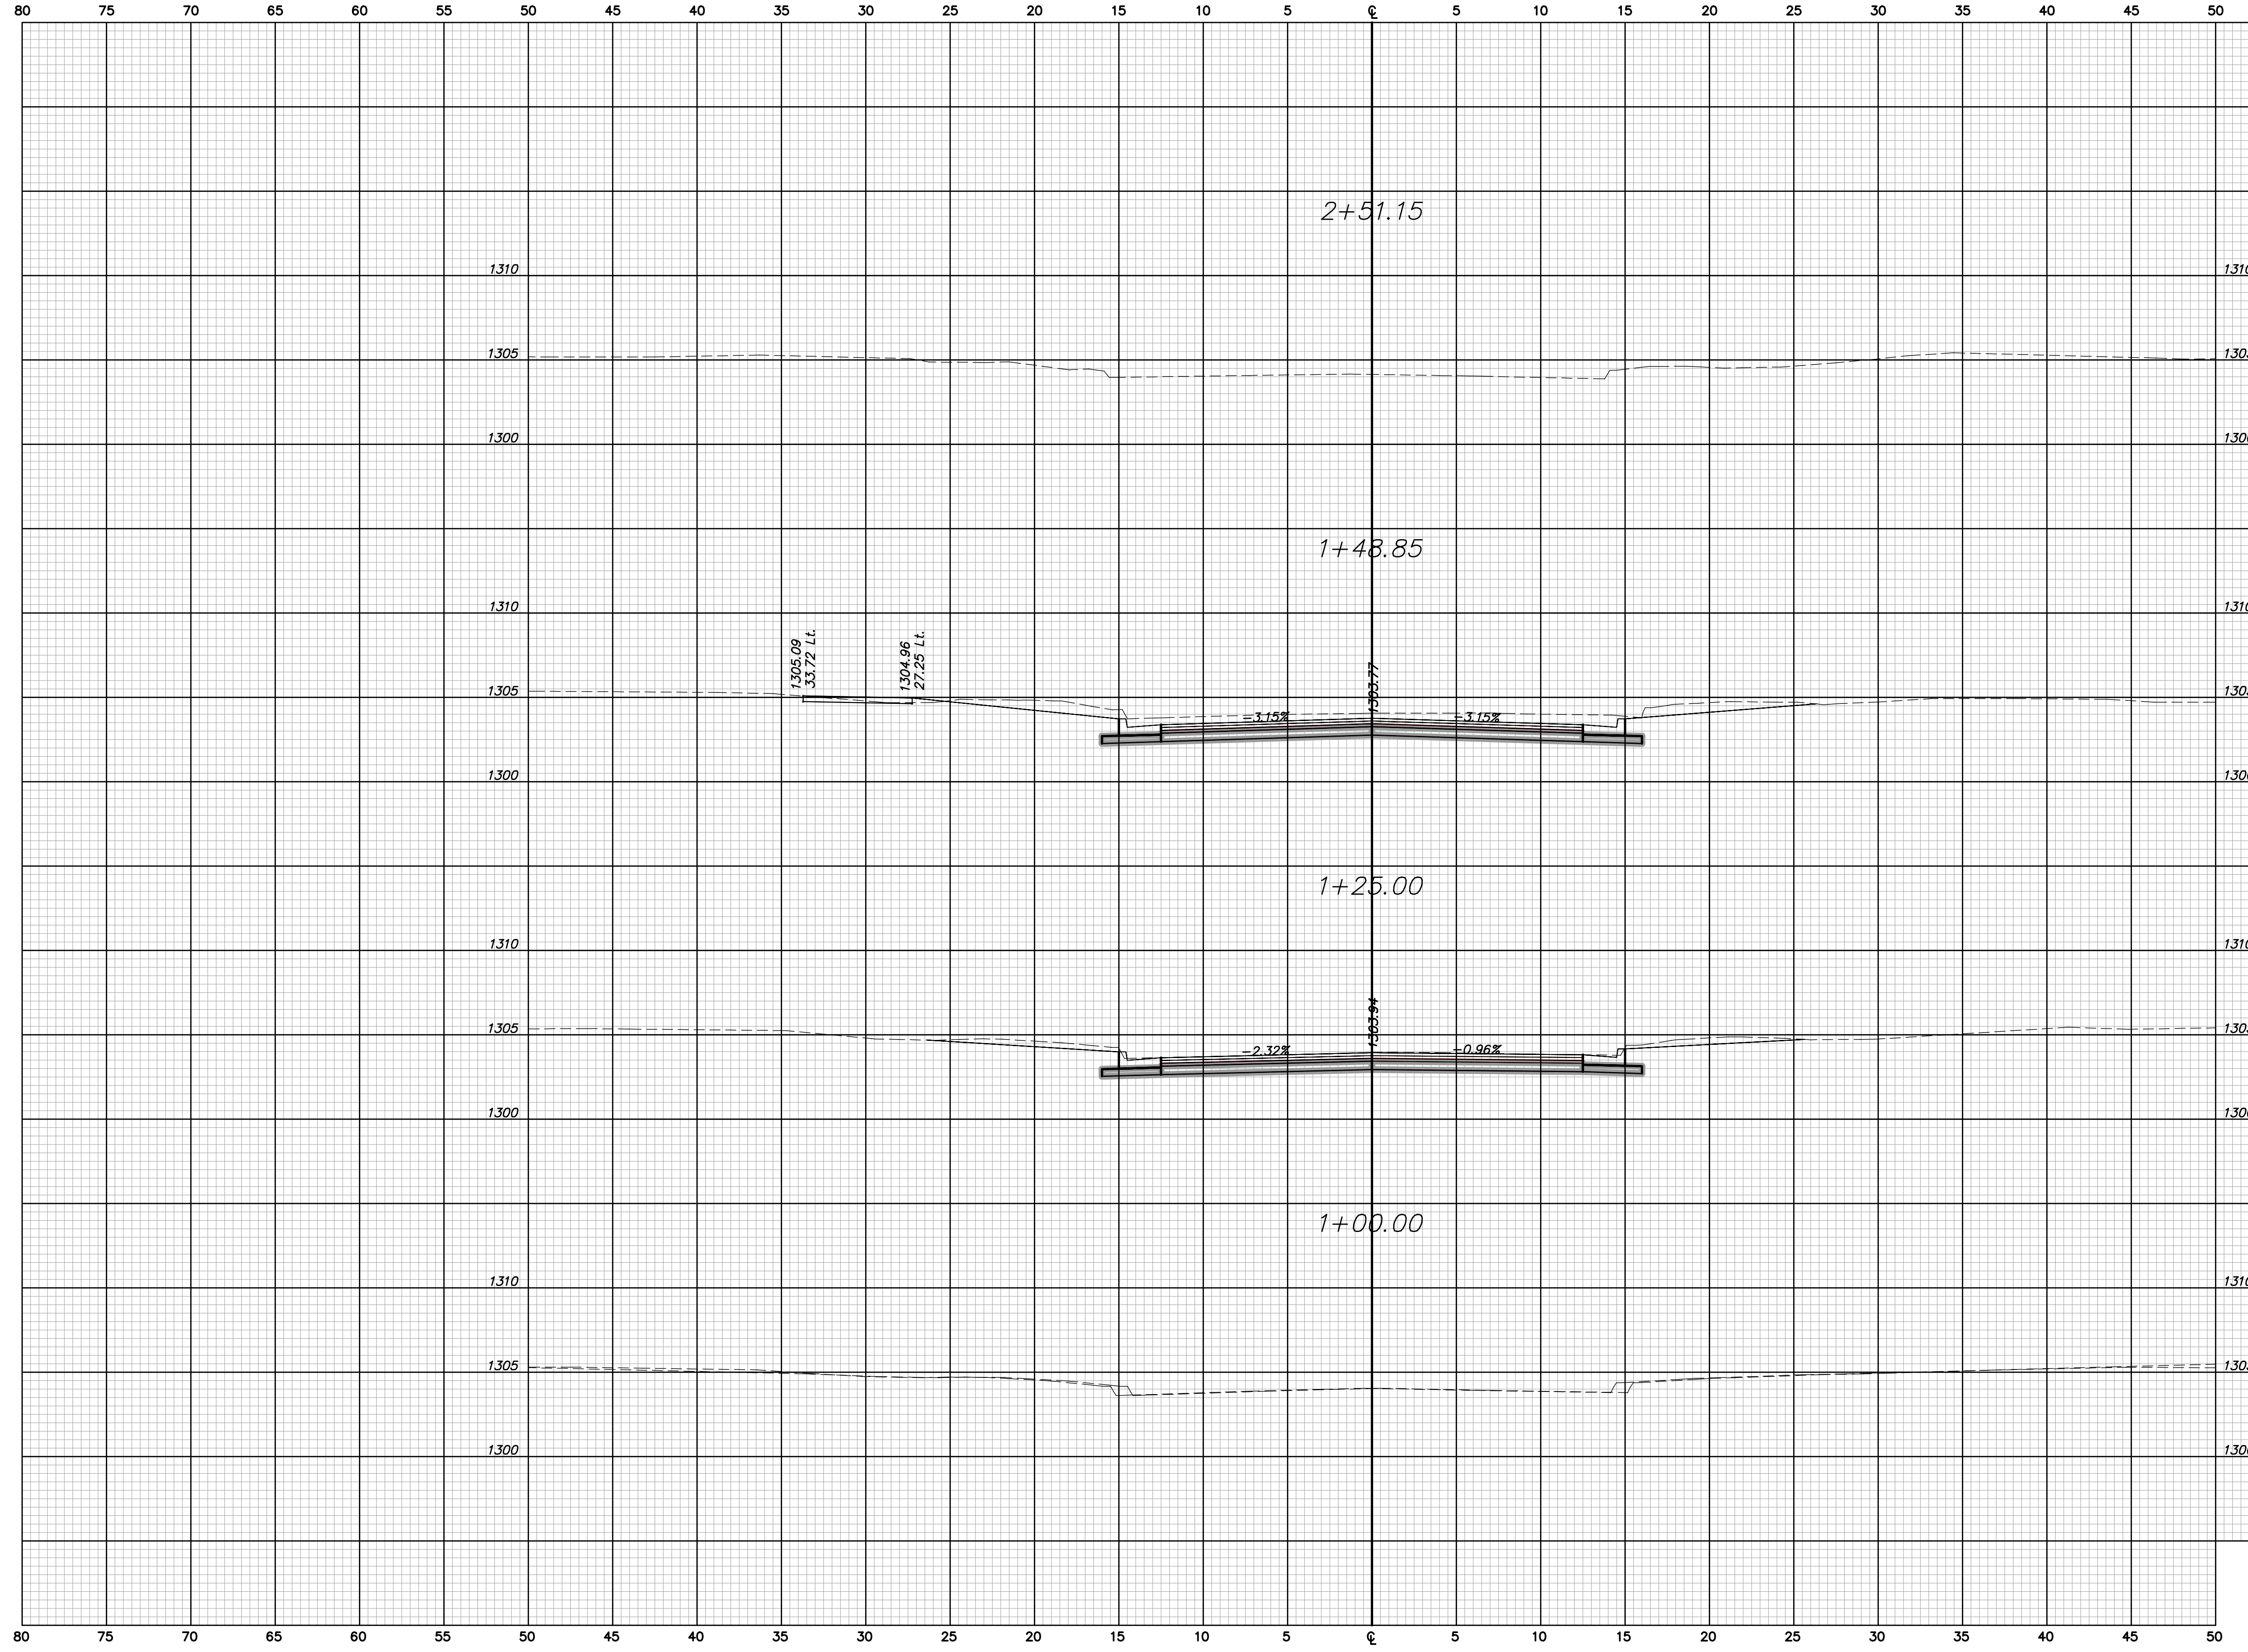

MADISON  
CROSS SECTIONS  
Sta. 1+00.00 to Sta. 2+51.15