


STATE	PROJECT NO.	YEAR	SHEET NO.	TOTAL SHEETS
KANSAS	1871A	2008	291	374

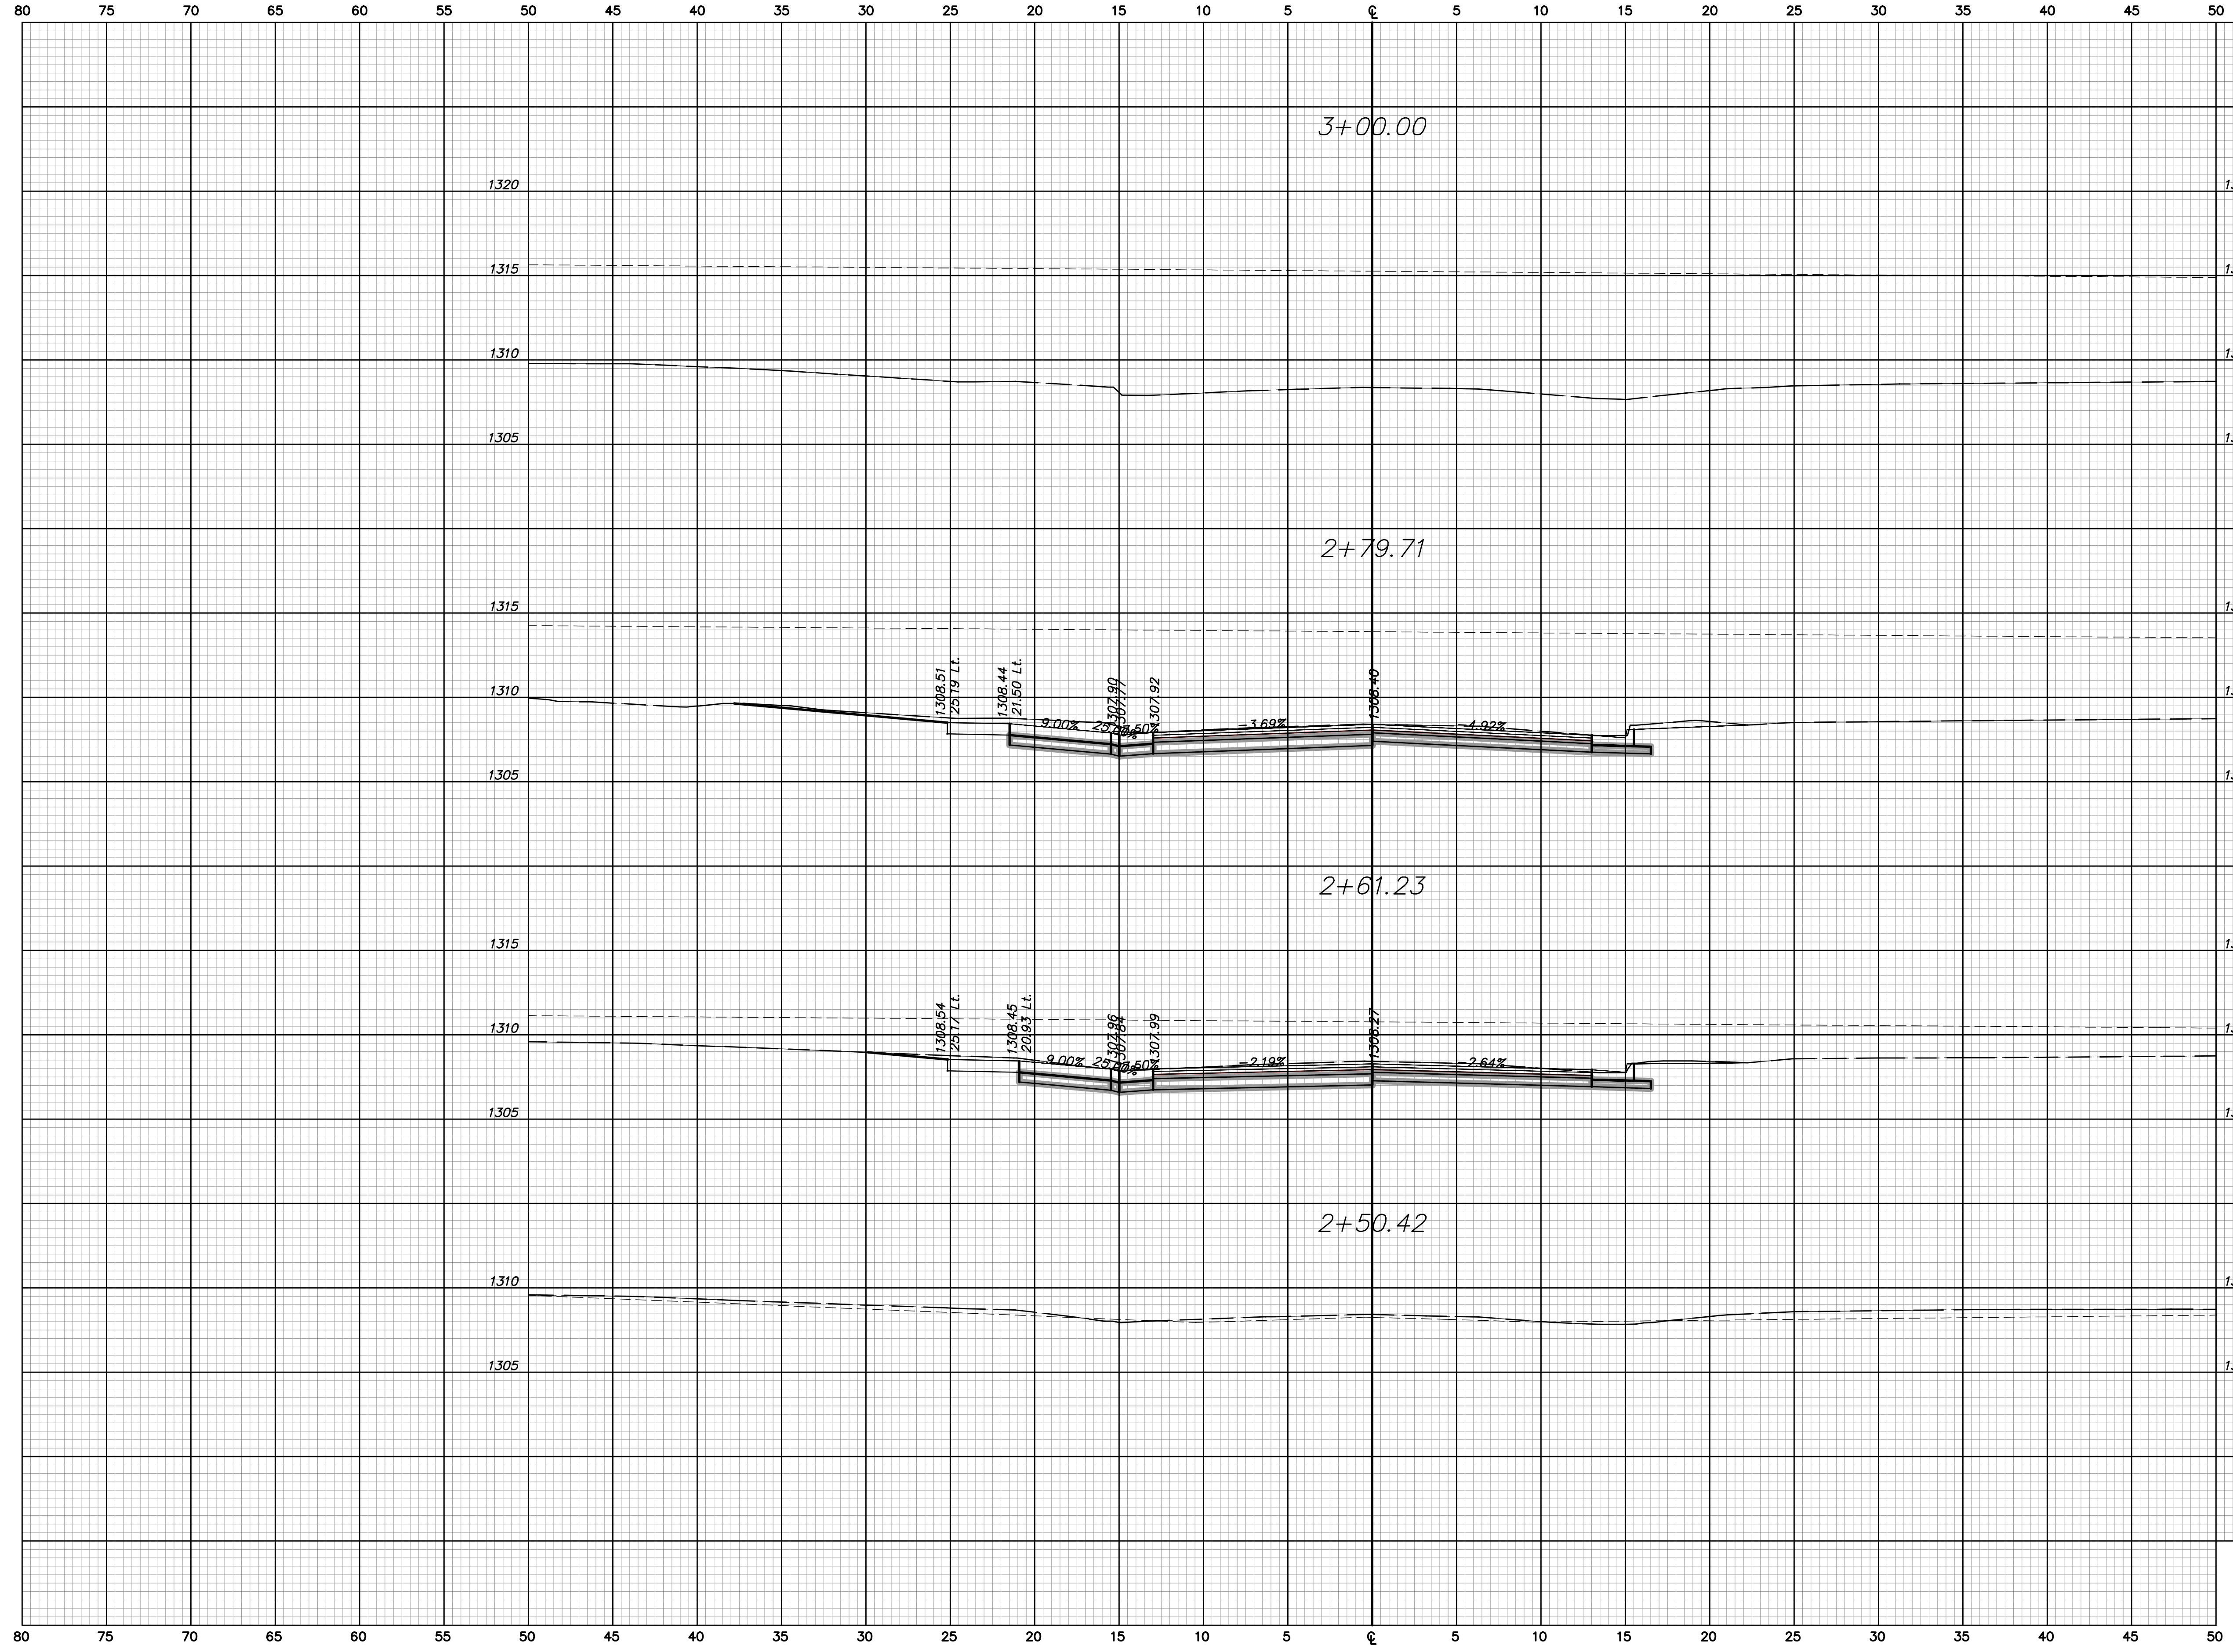

POPLAR
 CROSS SECTIONS
 Sta. 2+50.42 to Sta. 3+00.00