


STATE	PROJECT NO.	YEAR	SHEET NO.	TOTAL SHEETS
KANSAS	1871A	2008	299	374

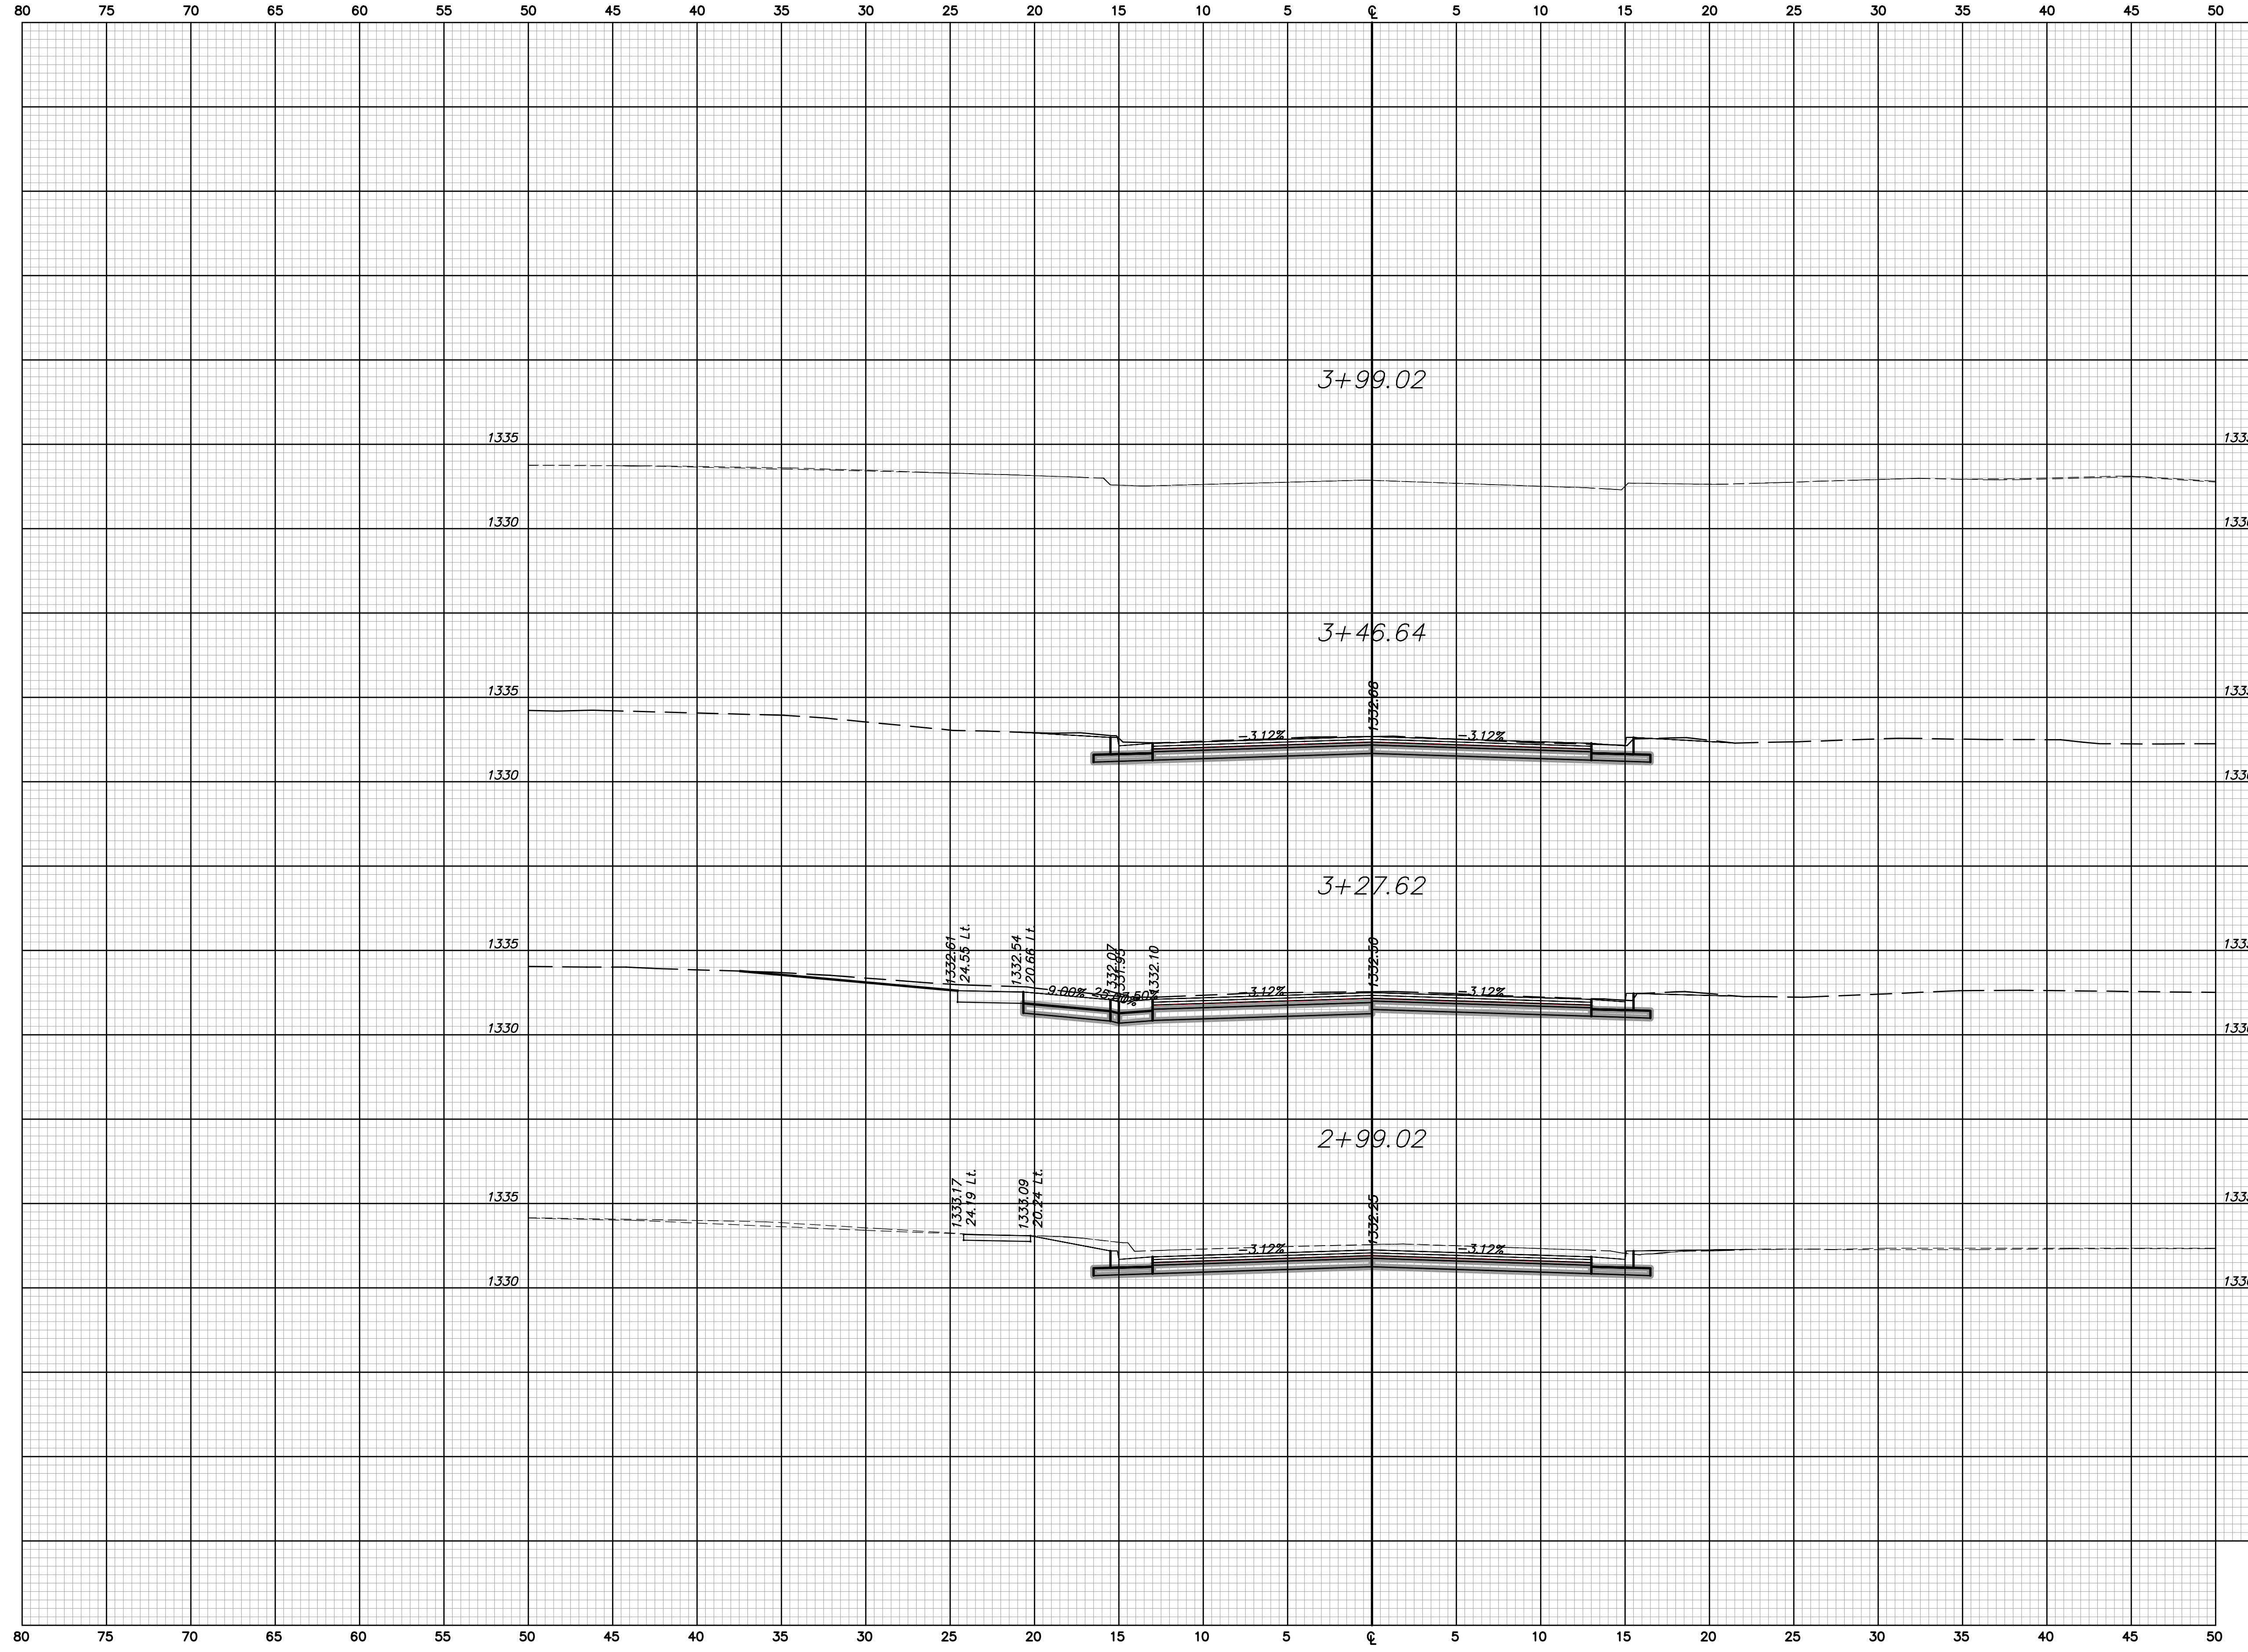

ERIE
CROSS SECTIONS
Sta. 3+00.00 to Sta. 4+00.00