


STATE	PROJECT NO.	YEAR	SHEET NO.	TOTAL SHEETS
KANSAS	1871A	2008	308	374

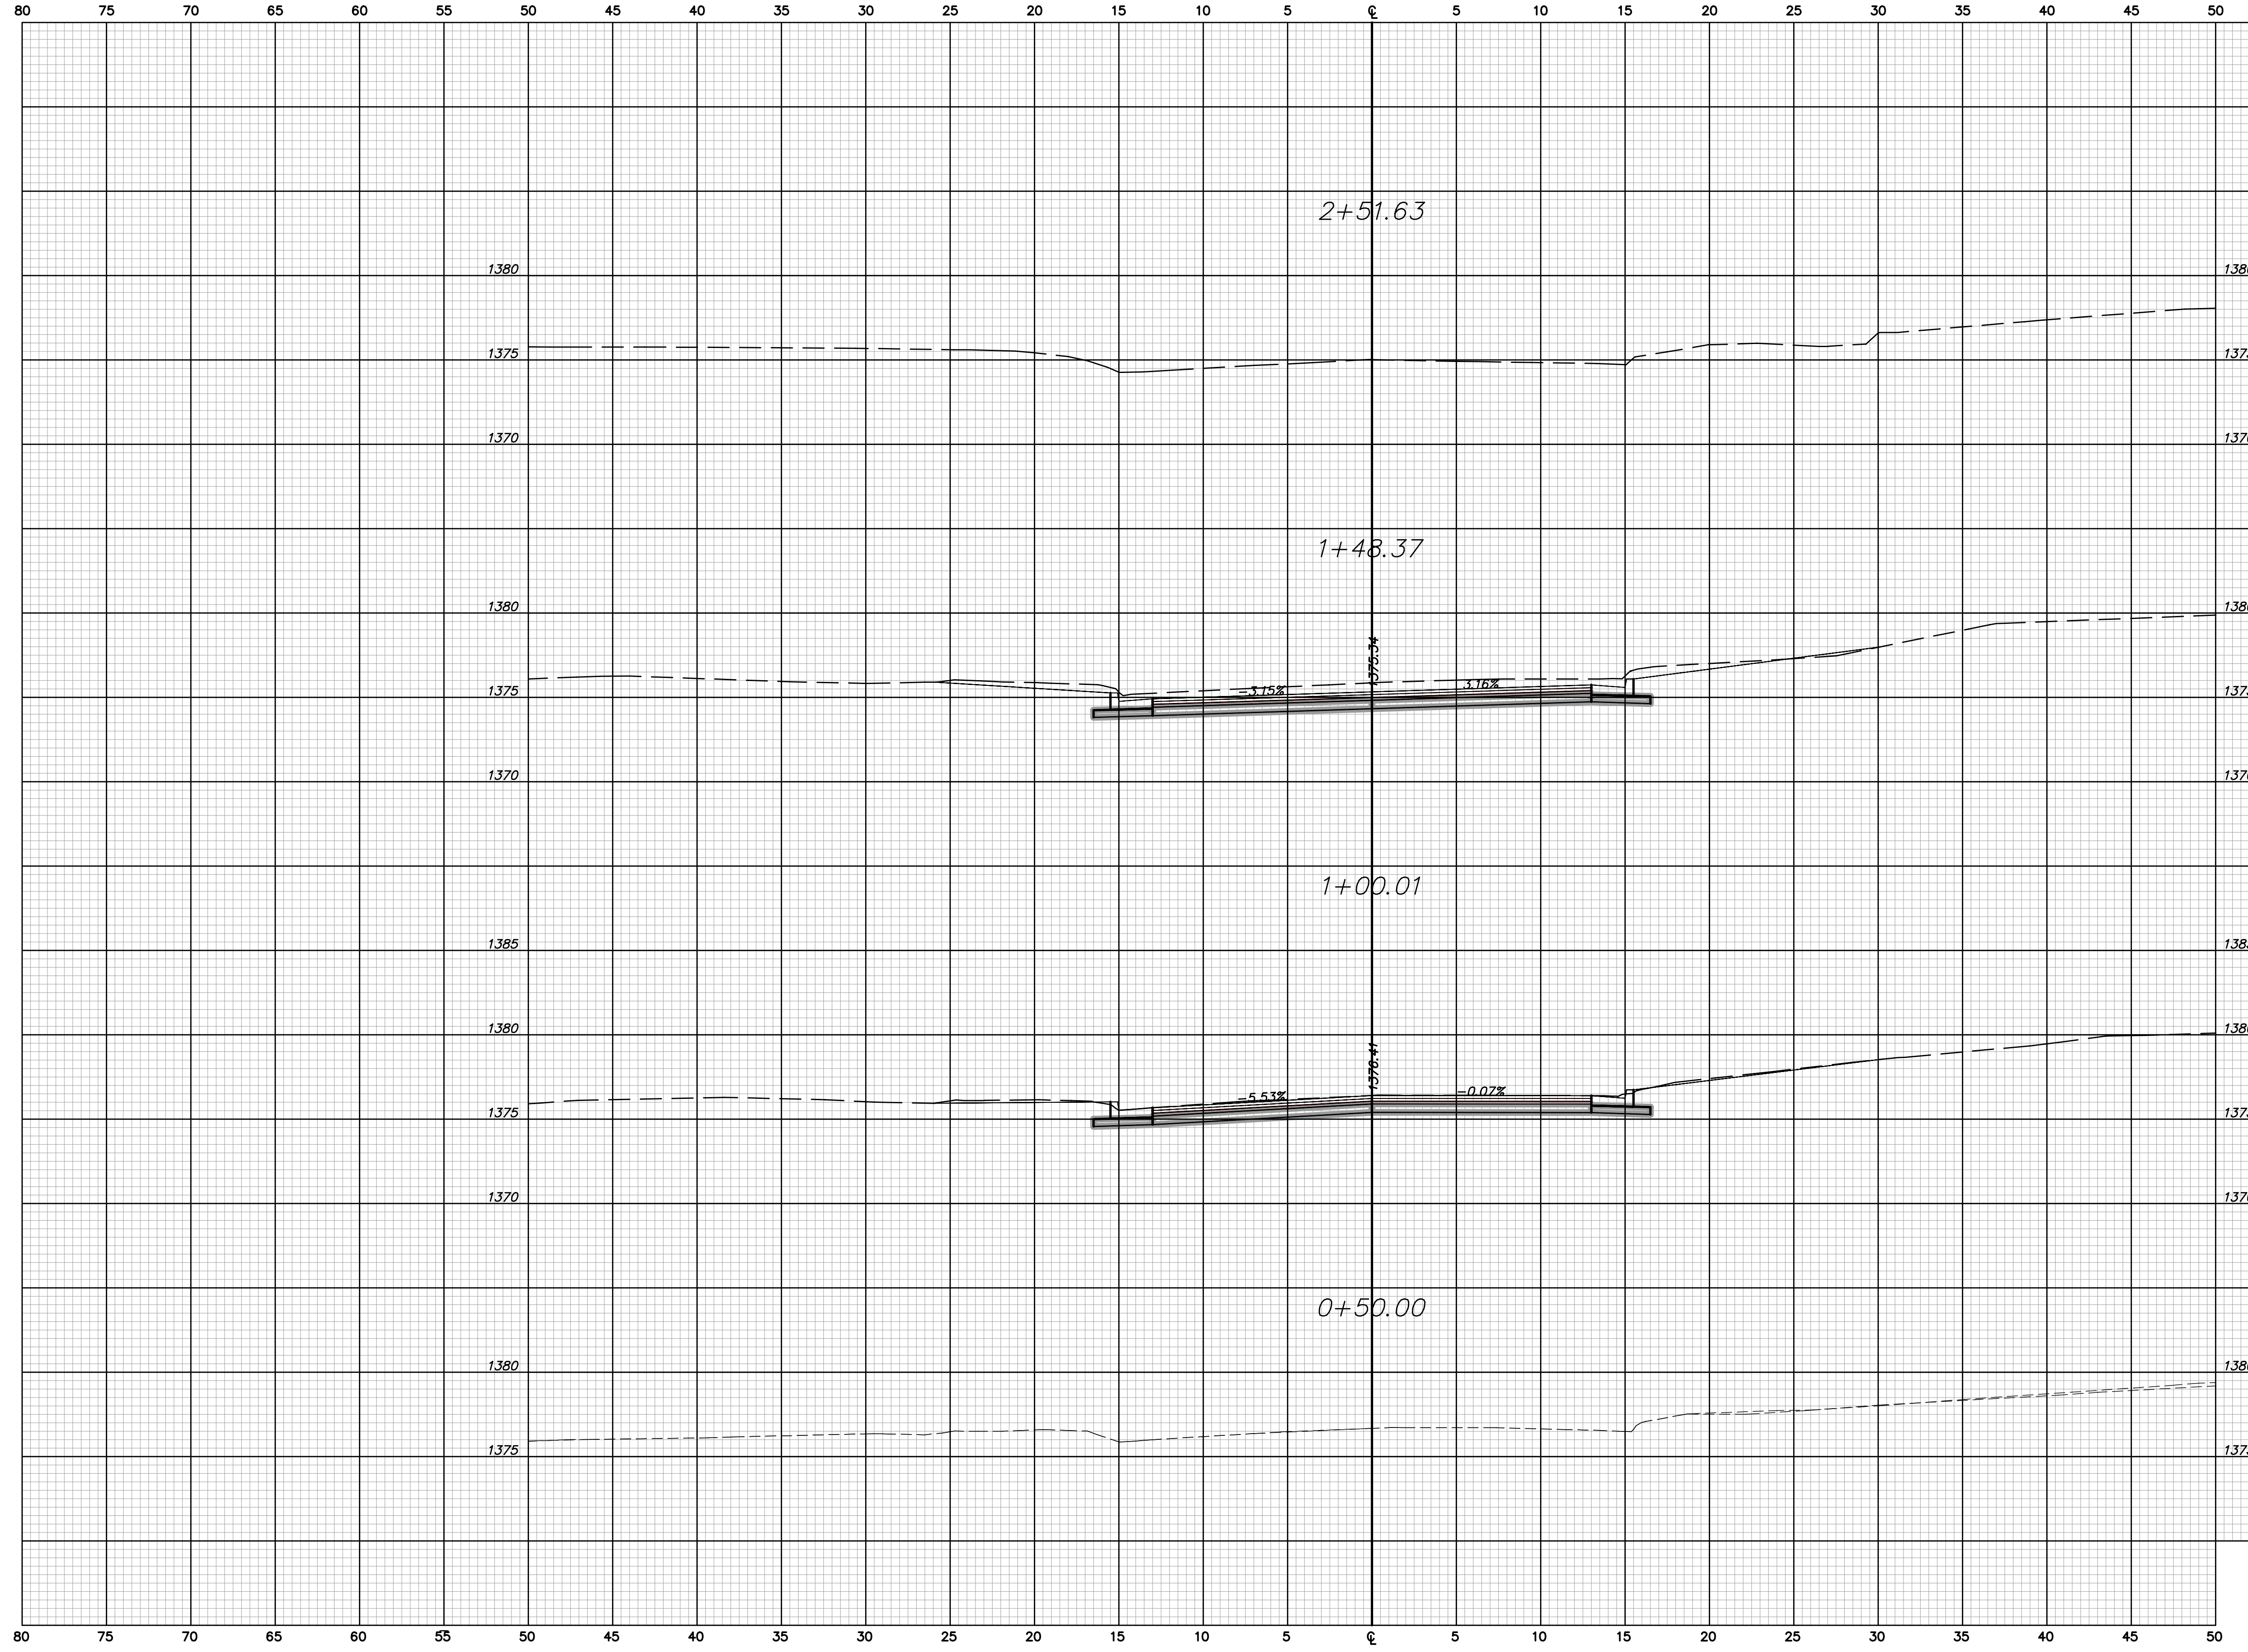

VASSAR
 CROSS SECTIONS
 Sta. 0+50.00 to Sta. 2+51.63