


STATE	PROJECT NO.	YEAR	SHEET NO.	TOTAL SHEETS
KANSAS	1871A	2008	317	374

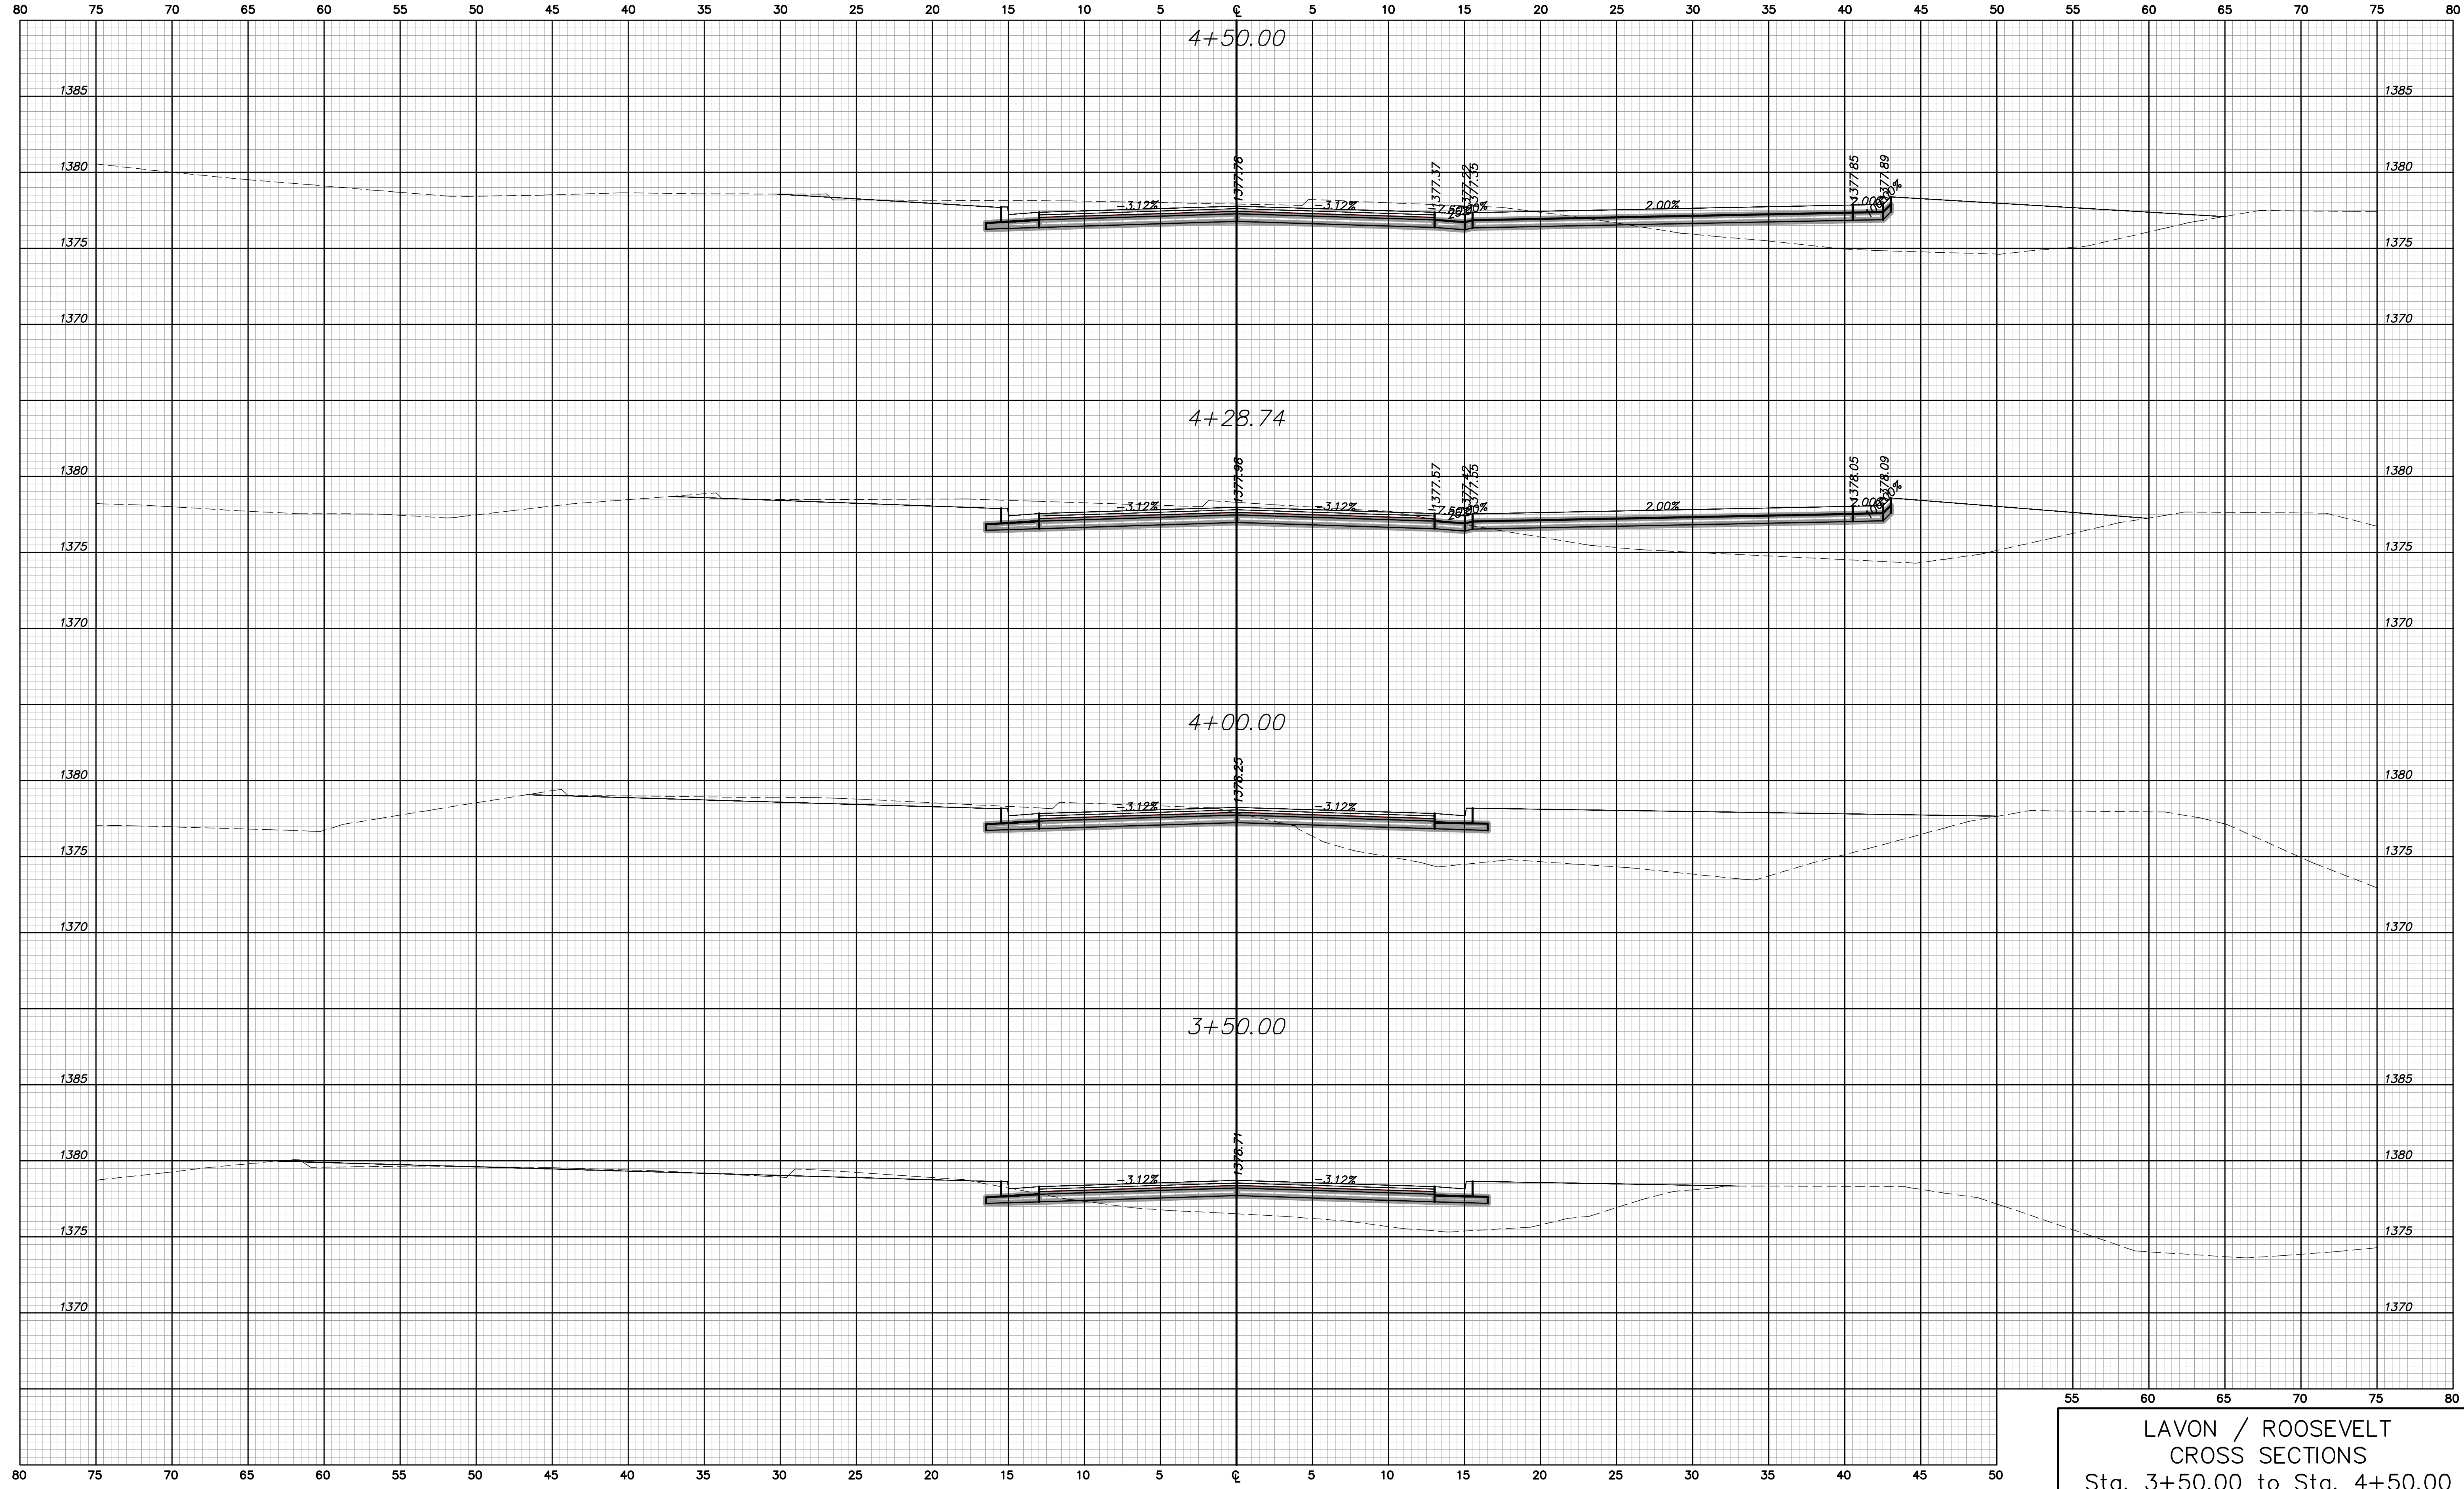

LAVON / ROOSEVELT  
 CROSS SECTIONS  
 Sta. 3+50.00 to Sta. 4+50.00