


STATE	PROJECT NO.	YEAR	SHEET NO.	TOTAL SHEETS
KANSAS	1871A	2008	320	374

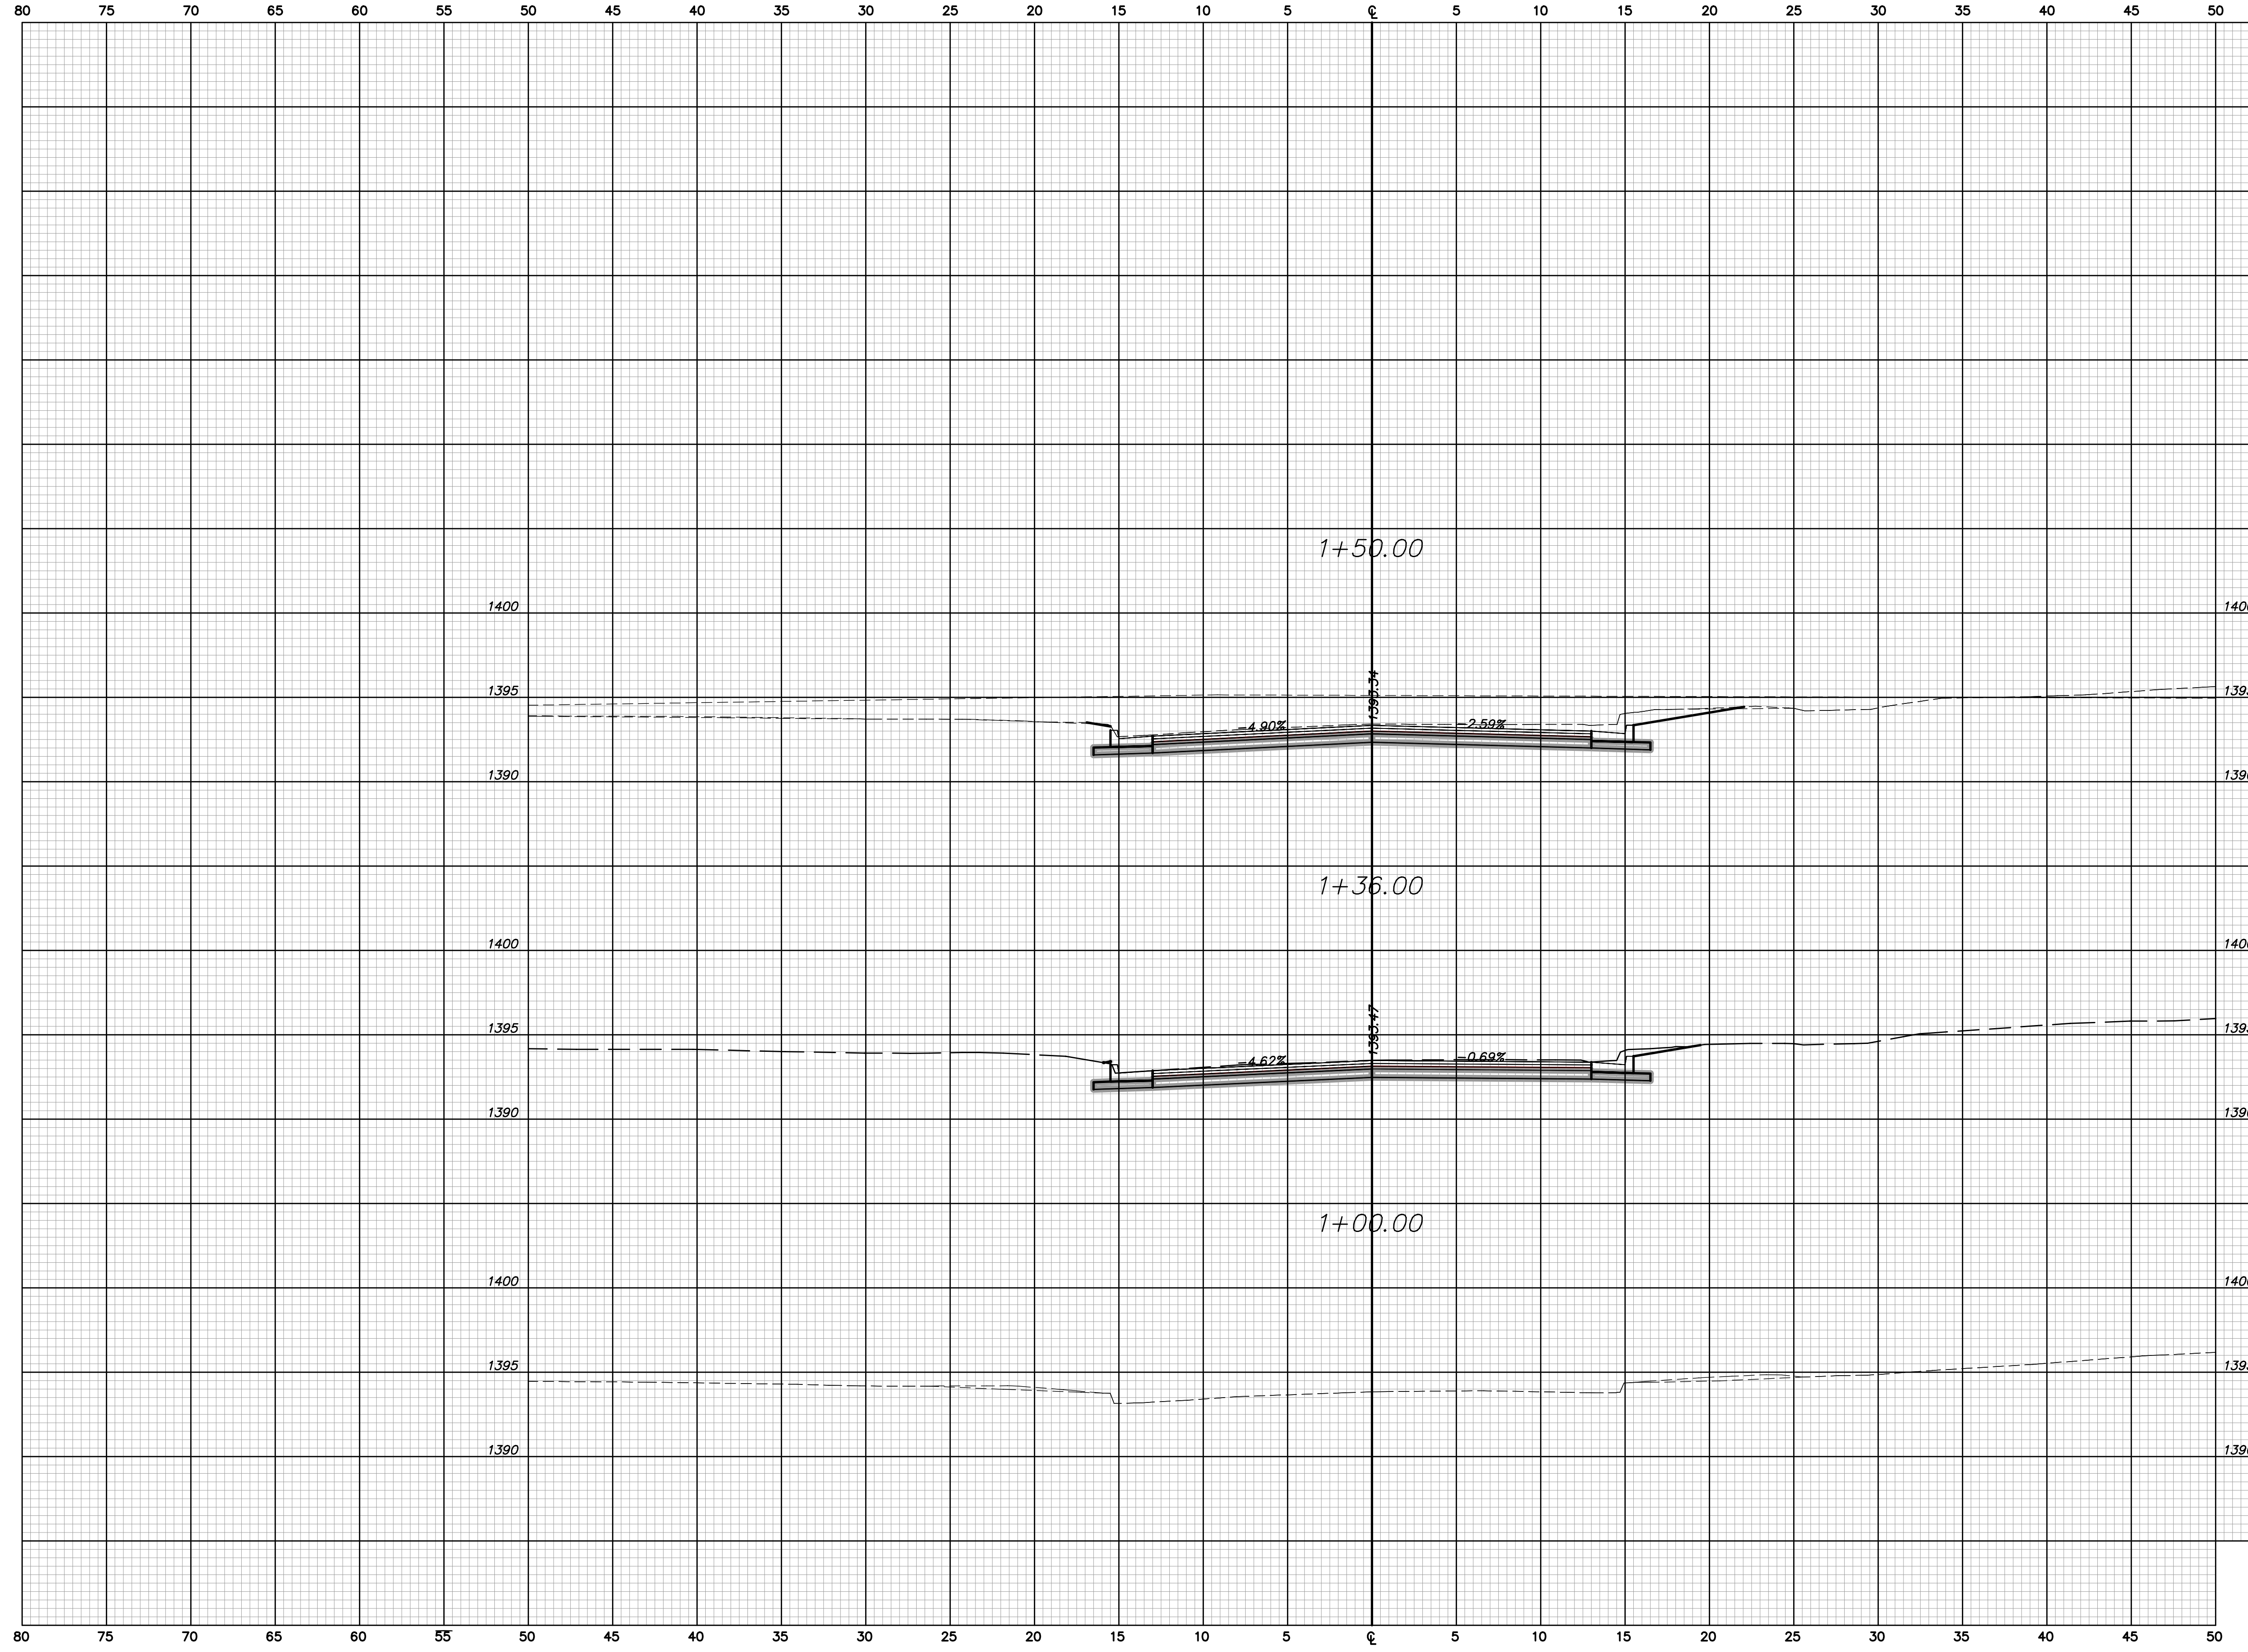

FOUNTAIN
CROSS SECTIONS
Sta. 1+00.00 to Sta. 1+50.00