


STATE	PROJECT NO.	YEAR	SHEET NO.	TOTAL SHEETS
KANSAS	1871A	2008	322	374

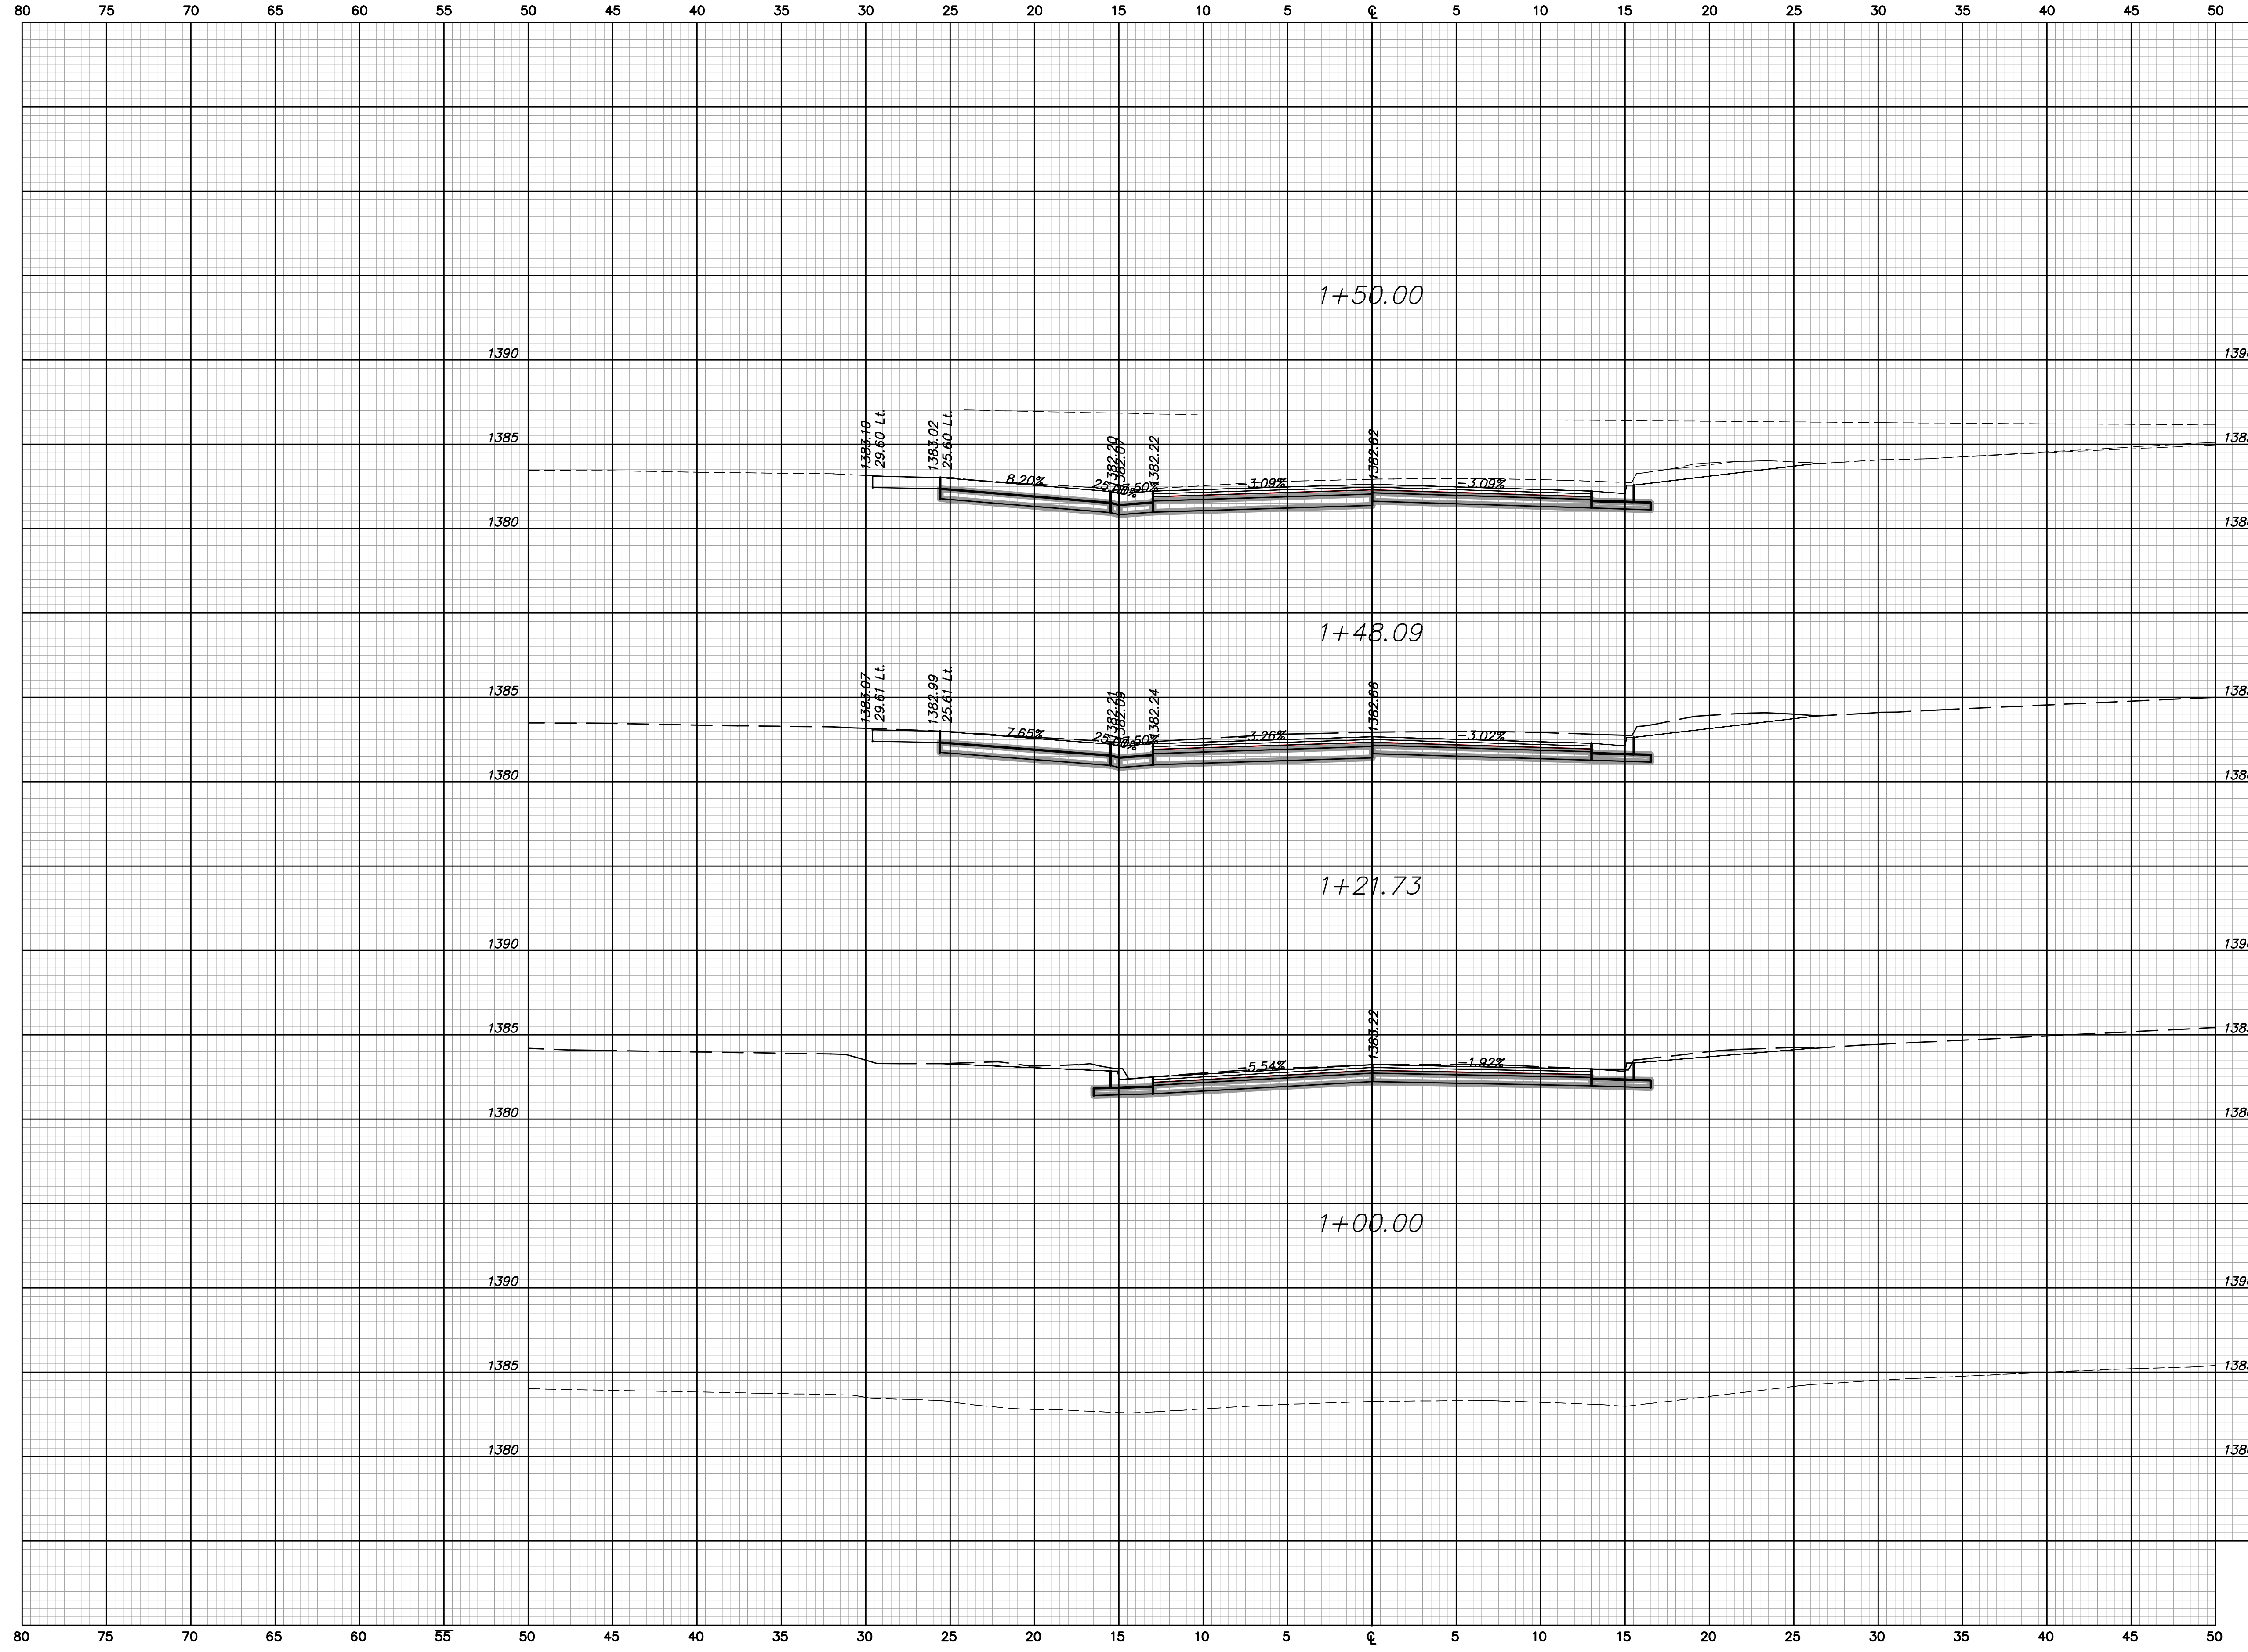

BELMONT
 CROSS SECTIONS
 Sta. 1+00.00 to Sta. 1+50.00