


STATE	PROJECT NO.	YEAR	SHEET NO.	TOTAL SHEETS
KANSAS	1871A	2008	323	374

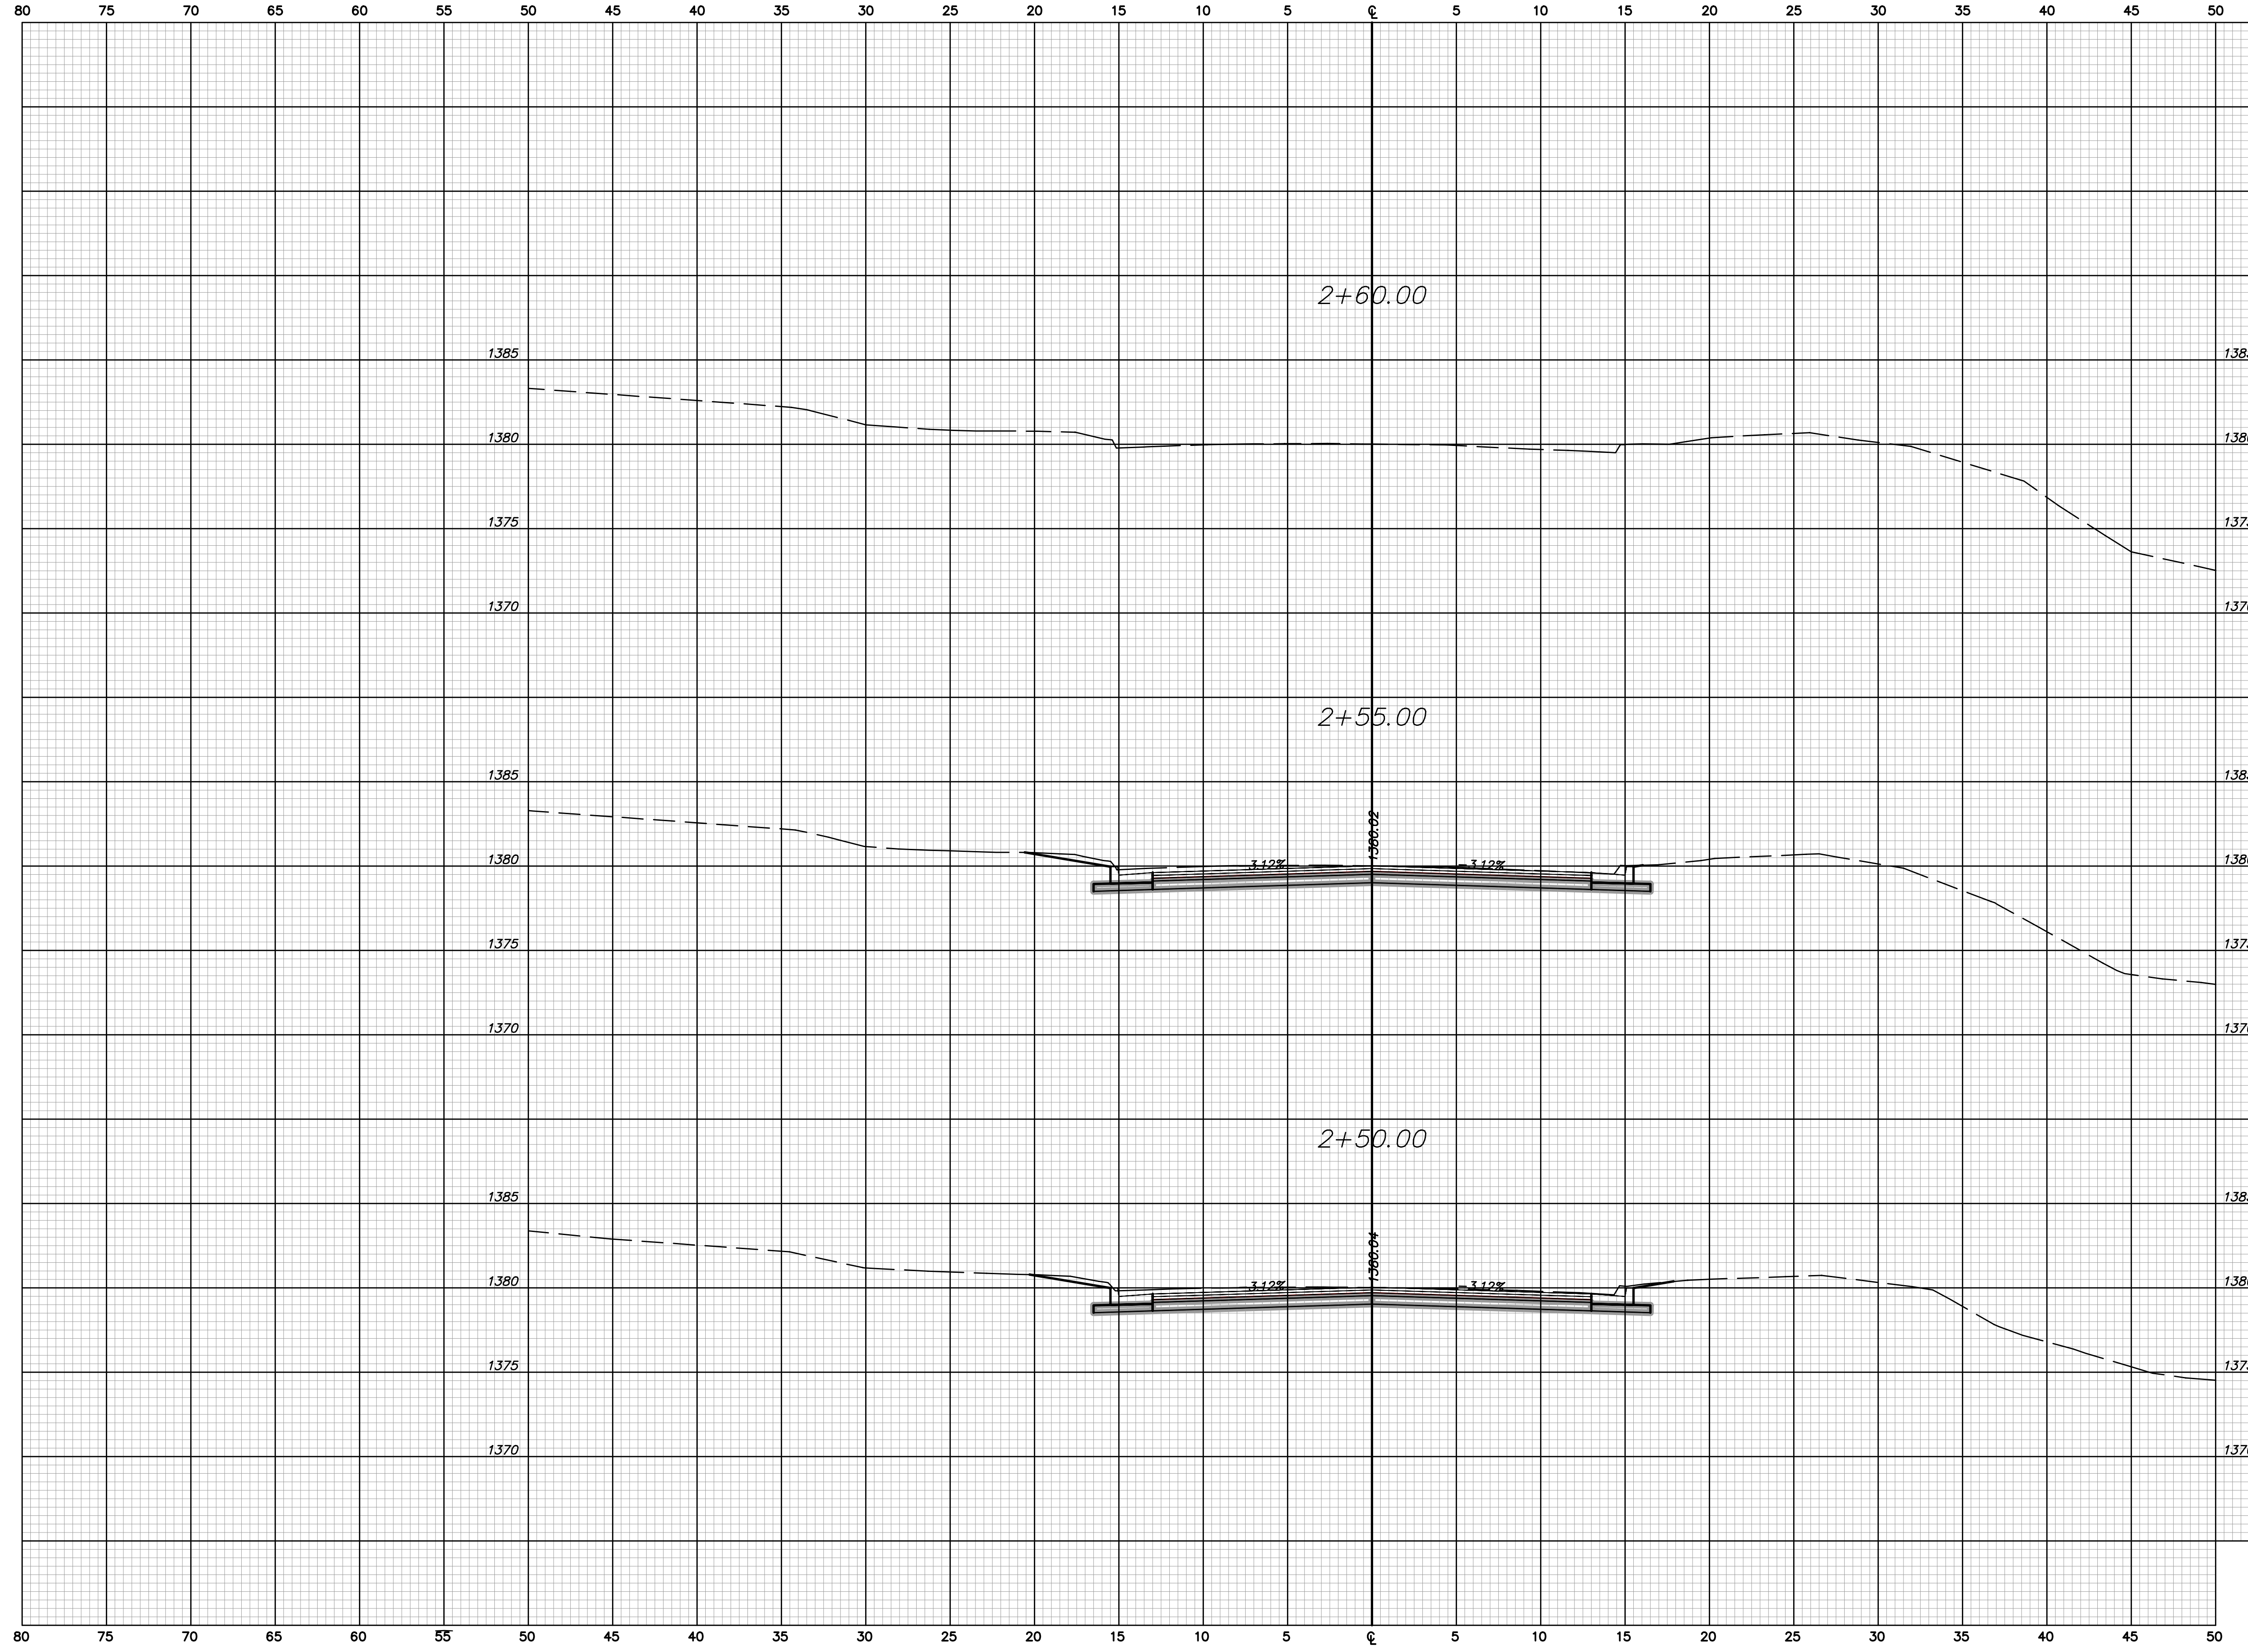

CRESTWAY  
 CROSS SECTIONS  
 Sta. 2+50.00 to Sta. 2+60.00