


STATE	PROJECT NO.	YEAR	SHEET NO.	TOTAL SHEETS
KANSAS	1871A	2008	324	374

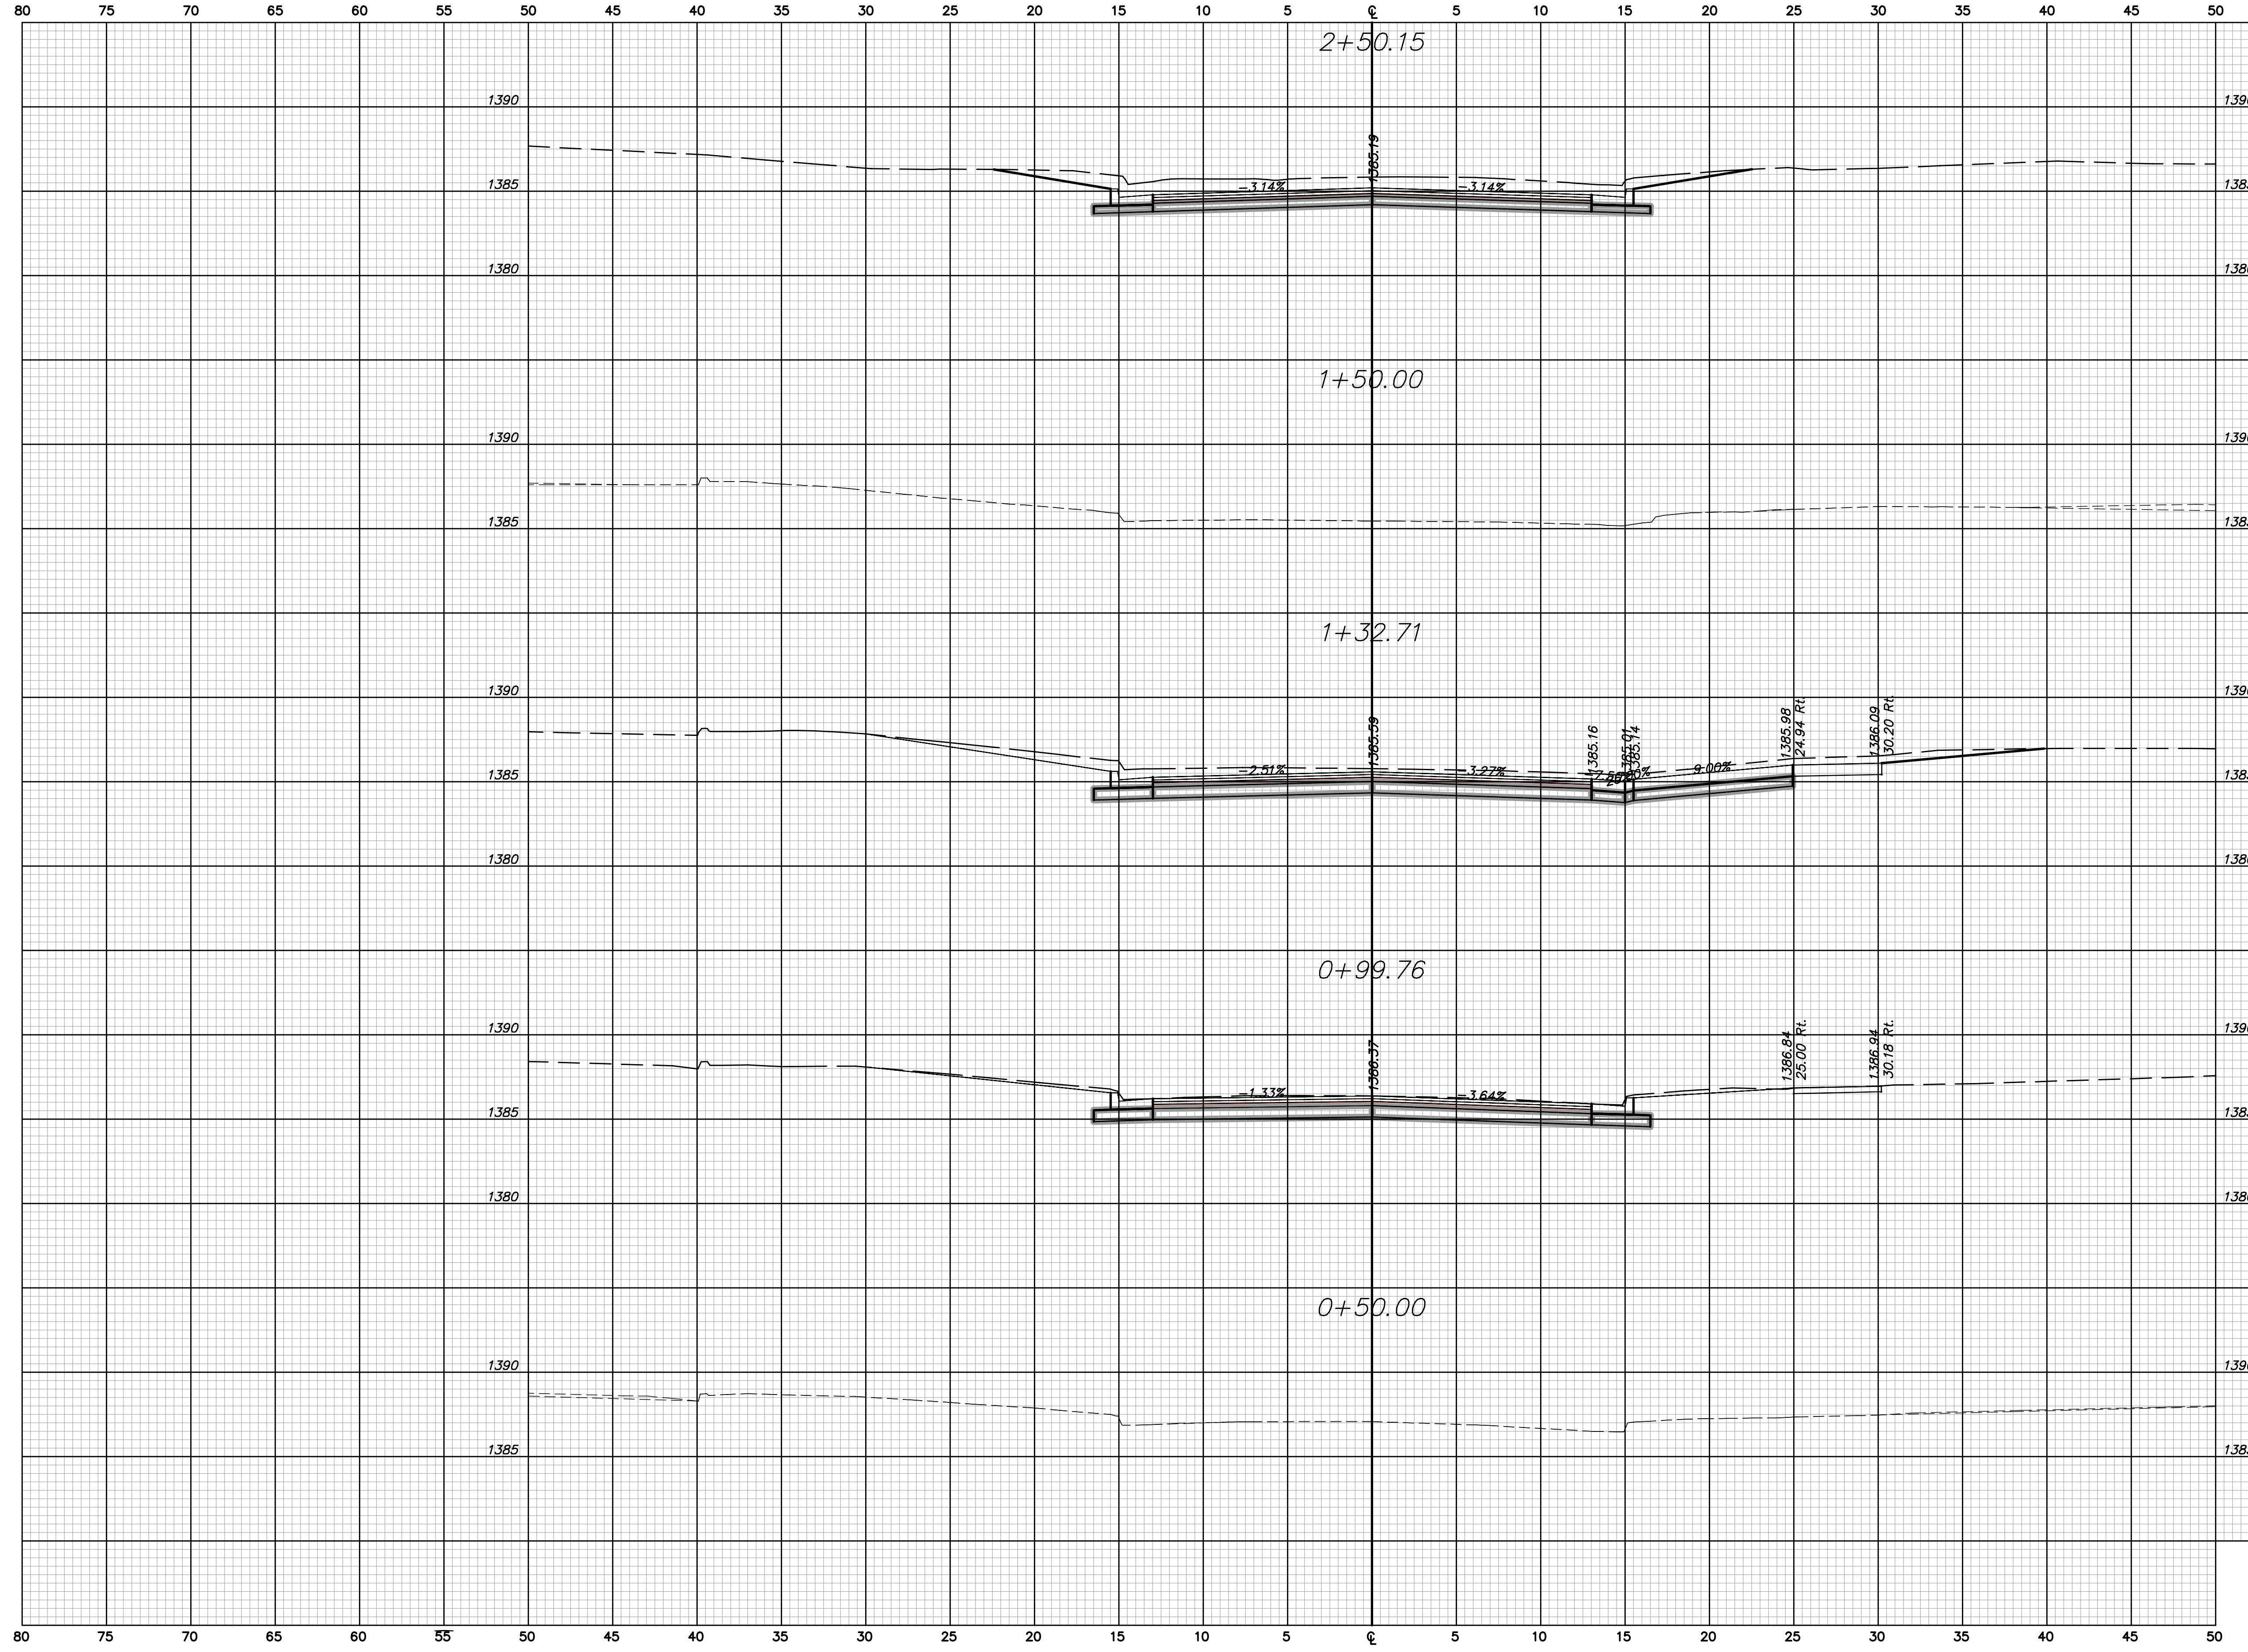

TERRACE  
CROSS SECTIONS  
Sta. 0+50.00 to Sta. 2+50.15