


STATE	PROJECT NO.	YEAR	SHEET NO.	TOTAL SHEETS
KANSAS	1871A	2008	326	374

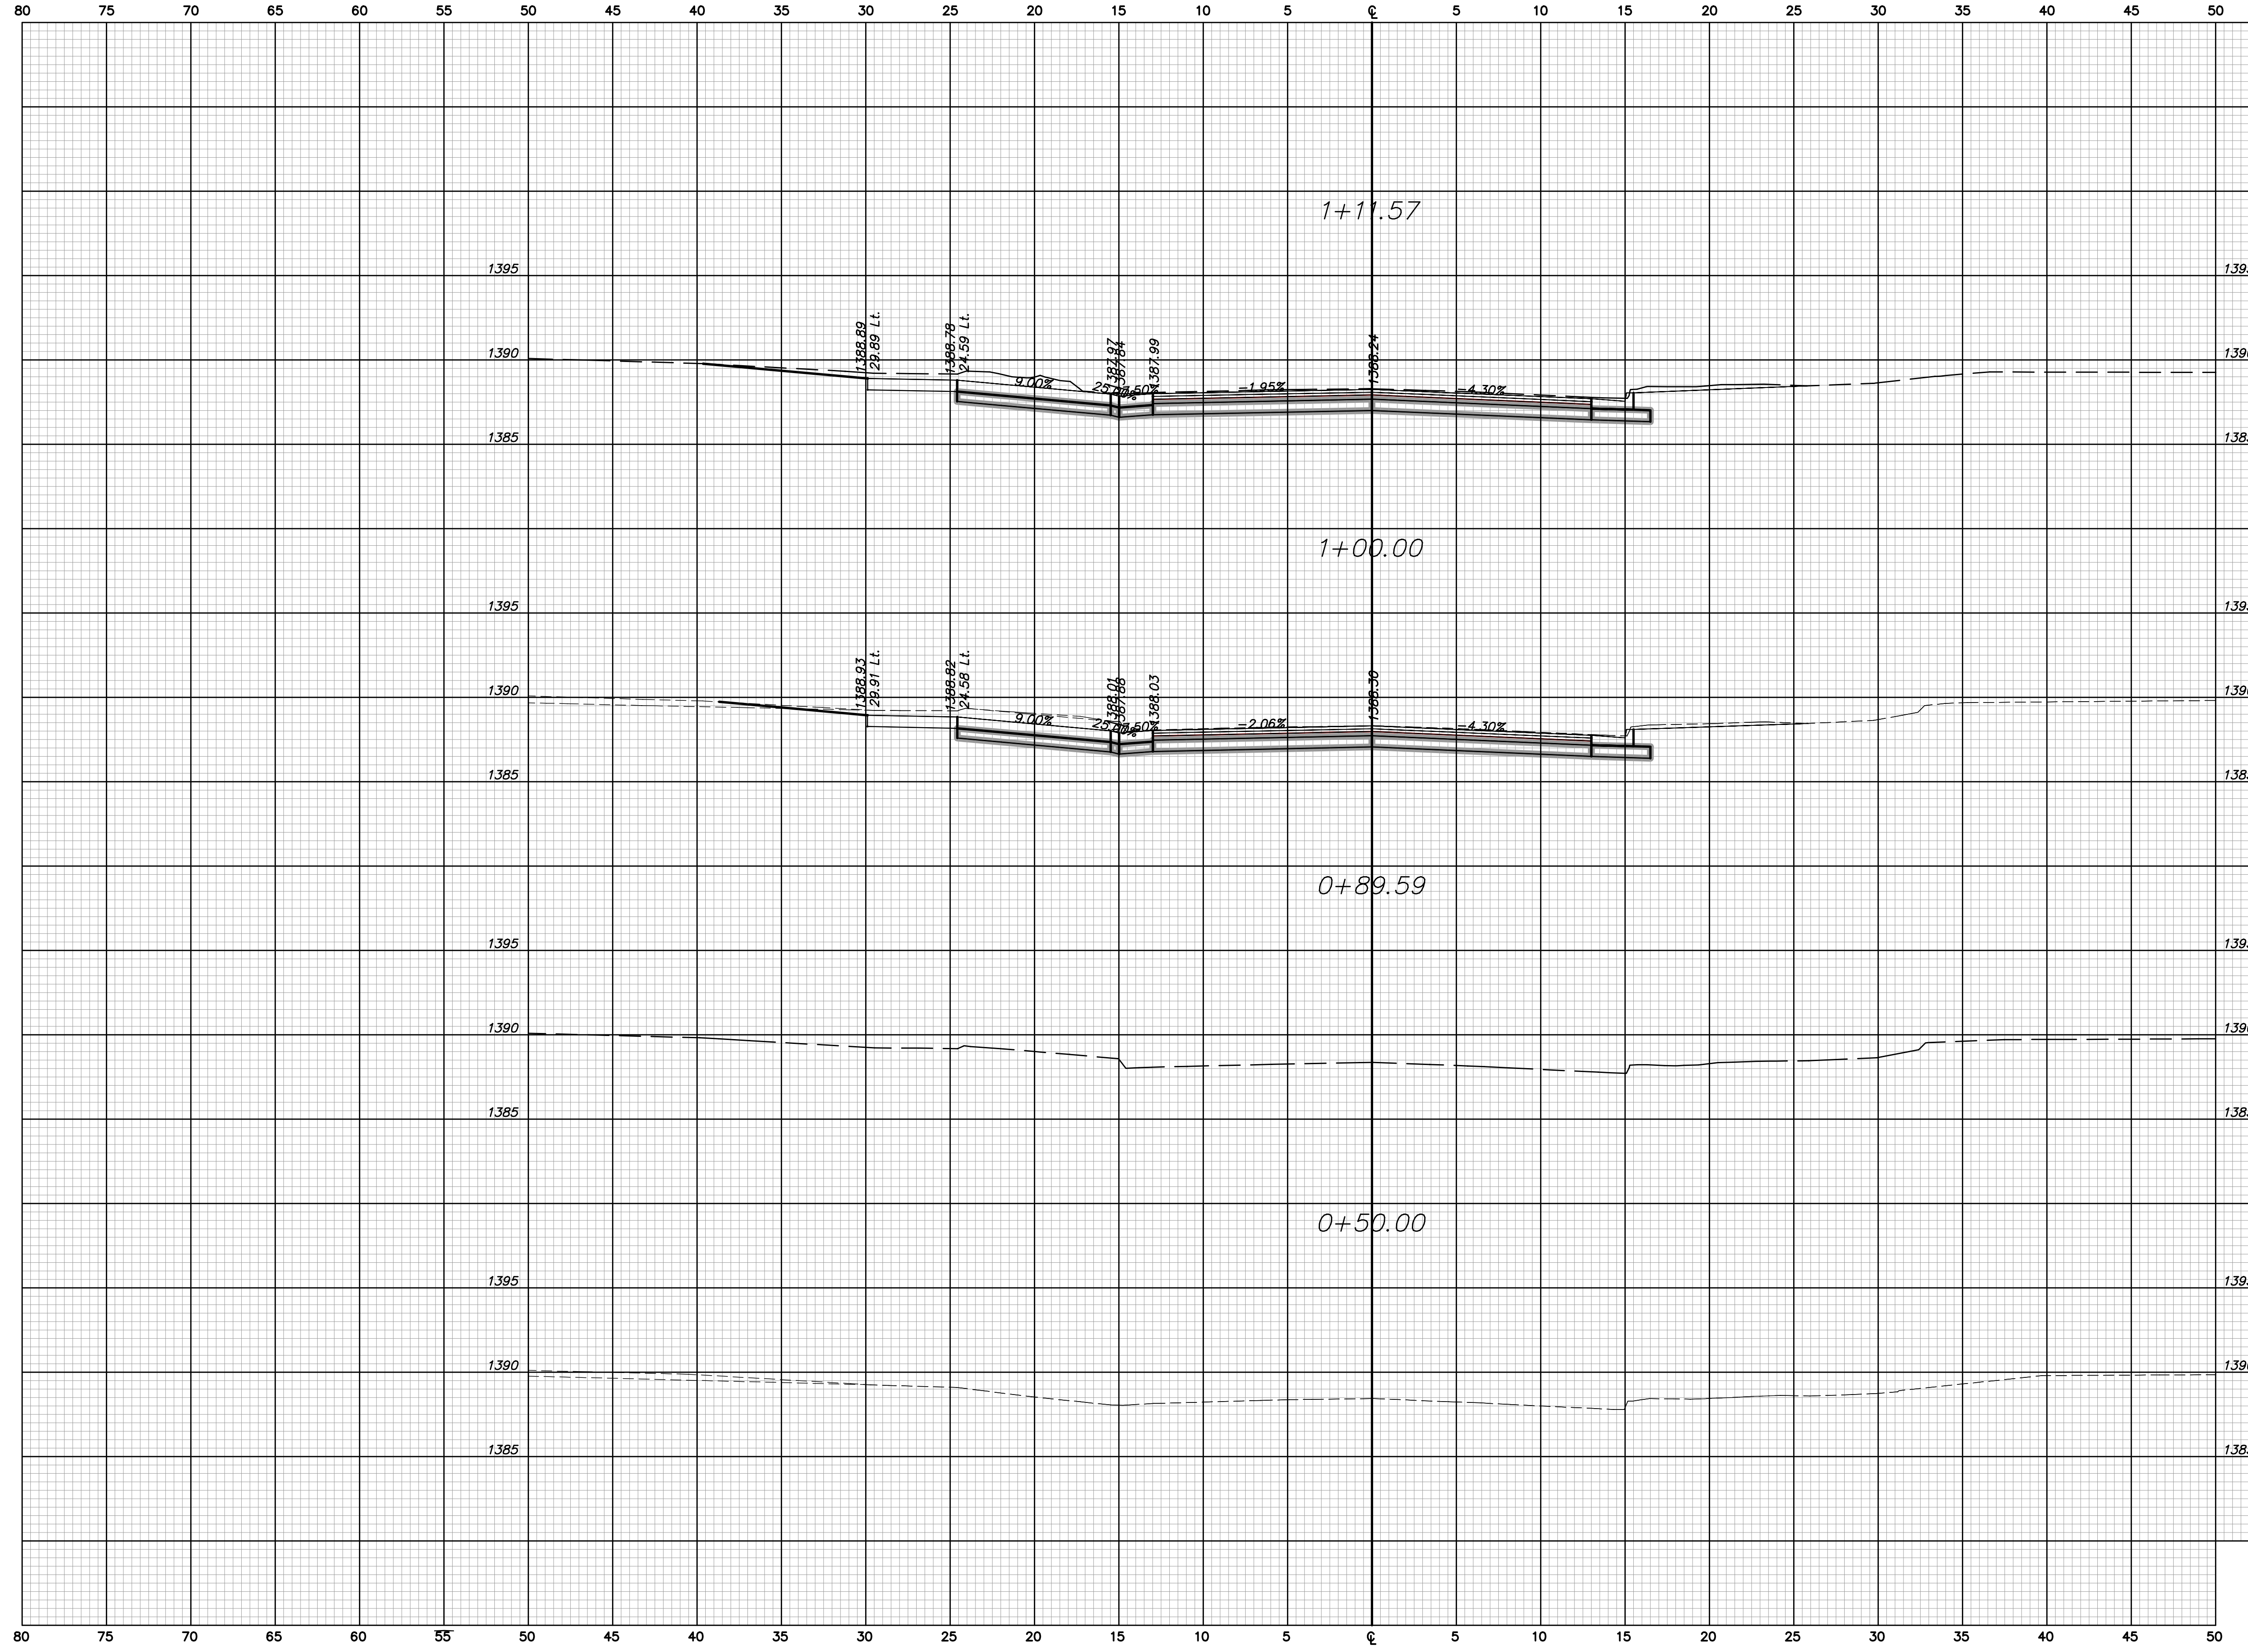

PERSHING
CROSS SECTIONS
Sta. 0+50.00 to Sta. 1+26.23