


STATE	PROJECT NO.	YEAR	SHEET NO.	TOTAL SHEETS
KANSAS	1871A	2008	329	374

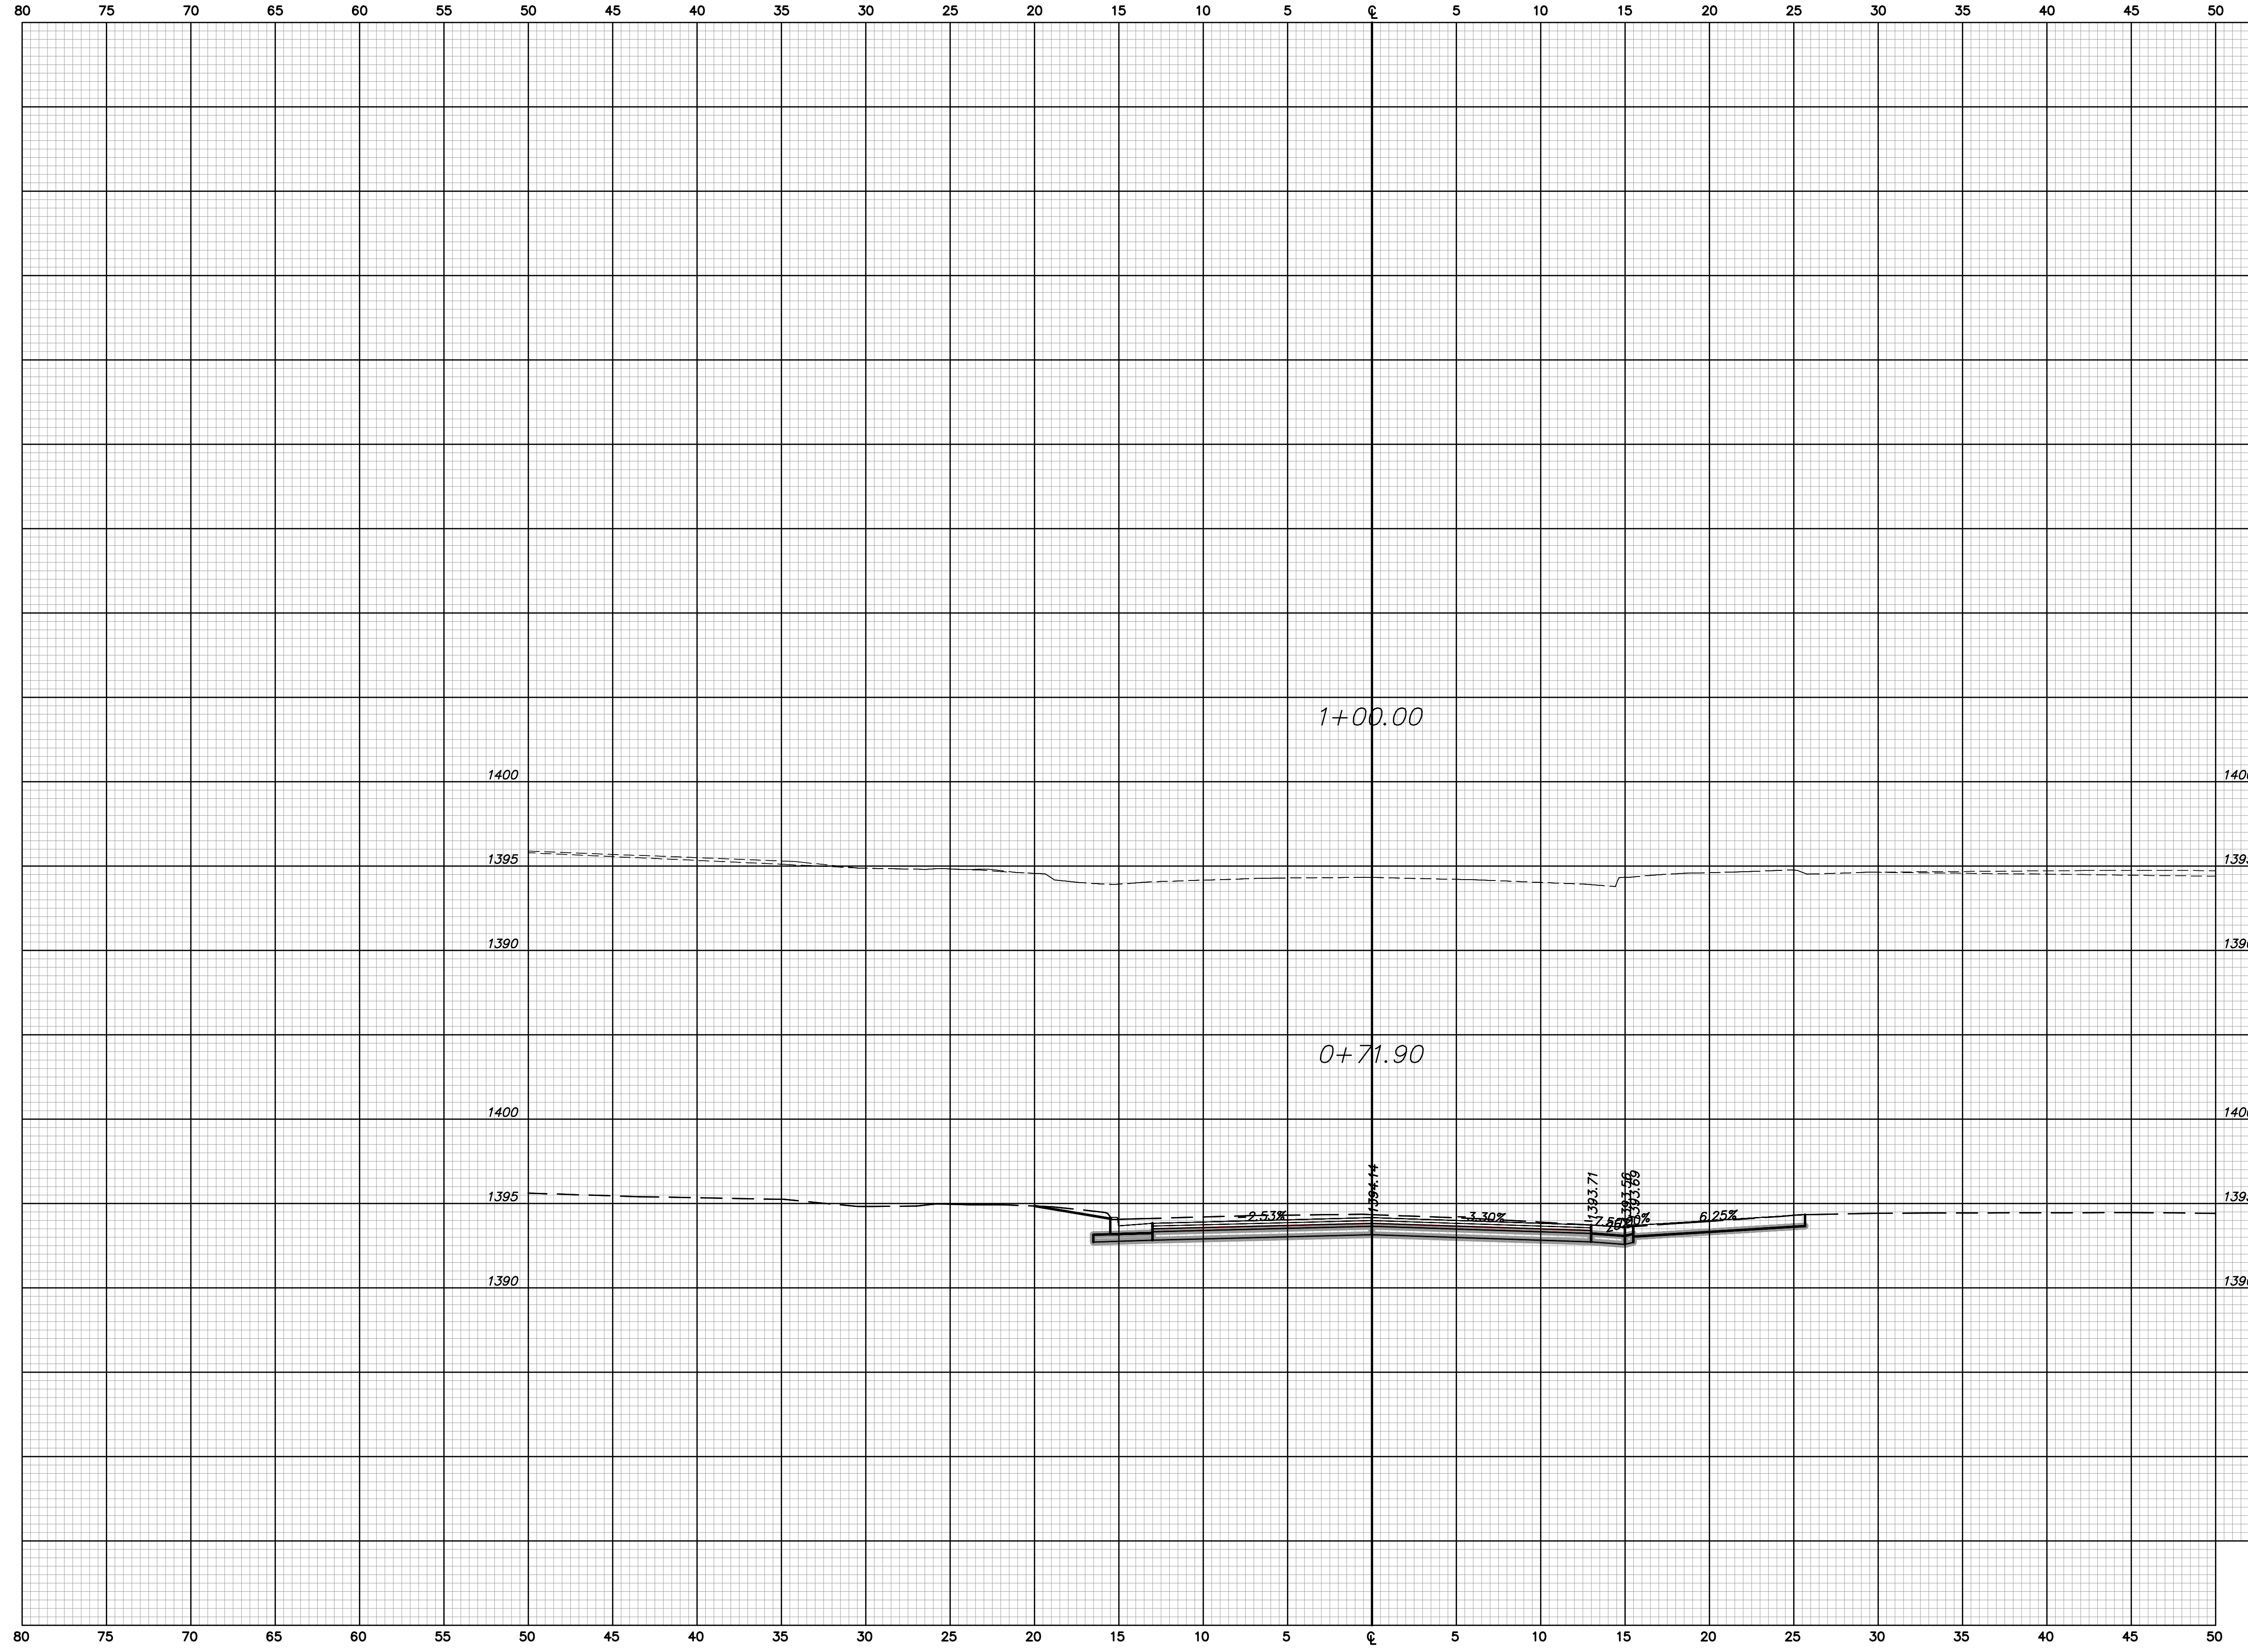

DELLROSE
CROSS SECTIONS
Sta. 0+71.90 to Sta. 1+00.00