


Valve Information for Water Line Shutoff and Construction									
Related Road	Valves (for North of 13th)	Size	Nearest Intersecting Road	Valves (for South of 13th)	Size	Nearest Intersecting Road	Other Valves	Size	Location
Fairmount	17021	8	13th (NW)	2930	6	13th (NW)			
	72	6	13th (SW)	3045	2.5	12th (NW)			
	71	8	13th (SE)	75	2	12th (SW)			
	76	2	14th (SE)						
Vassar	2962	8	13th (NE)	11782	2	13th (NW)			
	25	8	13th (NE)	75					
	2437	2.5	13th (NE)						
	4388	6	15th (SE)						
Yale	1354	8	17th (SE)						
	3430	2.5	14th (SE)	2224	2.25	13th (E)			
	2452	6	13th (N)						
Yale Blvd	3492	2.5	NW of FH 1296						
	4389	2	15th (SW)						
	2651	6	13th (SE)						
	3014	8	13th (NW)				2852	2	Vesta & Shocker Dr. (NW)
Vesta	2863								
	3013	8	Fountain (SW)						
	2918	2	13th (NE)				1388	2.5	Bluff & Kellogg (NW)
Bluff	2863	2	Vesta (W)						
	2986	8	13th (NW)						
Fountain	2987	8	Vesta (SW)						


Valve Information for Water Line Shutoff and Construction									
Related Road	Valves (for North of 13th)	Size	Nearest Intersecting Road	Valves (for South of 13th)	Size	Nearest Intersecting Road	Other Valves	Size	Location
Broadview	3633	20	13th (NE)				2837	2	13th & Broadview (NW)
	3634	12	13th (NE)						
	4057	8	Shocker & Vesta (NE)						
	4058	8	Fountain (NE)						
	4059	20	17th & Roosevelt (NE)						
Belmont	2852								
	3016	8	13th (NW)						
Gardner Dr.	3017	8	Vesta (SW)						
				3016	6	13th (NW)			
Lavon/Roosevelt				30661	8	13th (NW)			
	7805	8	13th (NE)	7803	8	10th (NW)	2853	8	13th & Lavon (E)
Crestway				7804	8	13th (NW)			
				3625	12	13th (S)			
				3626	4	13th (S)			
				3631	20	Murdock (NW)			
				3632	20	13th (S)			
				21400	6	Emporia & 9th (NW)			
				10183	4	12th (SW)			
Terrace				9893	2	10th (NE)			
	32993	8	13th (NW)	13619	2	13th (NW)			
				2468	2.5	13th (NW)			
				3627	2.5	13th (NW)			

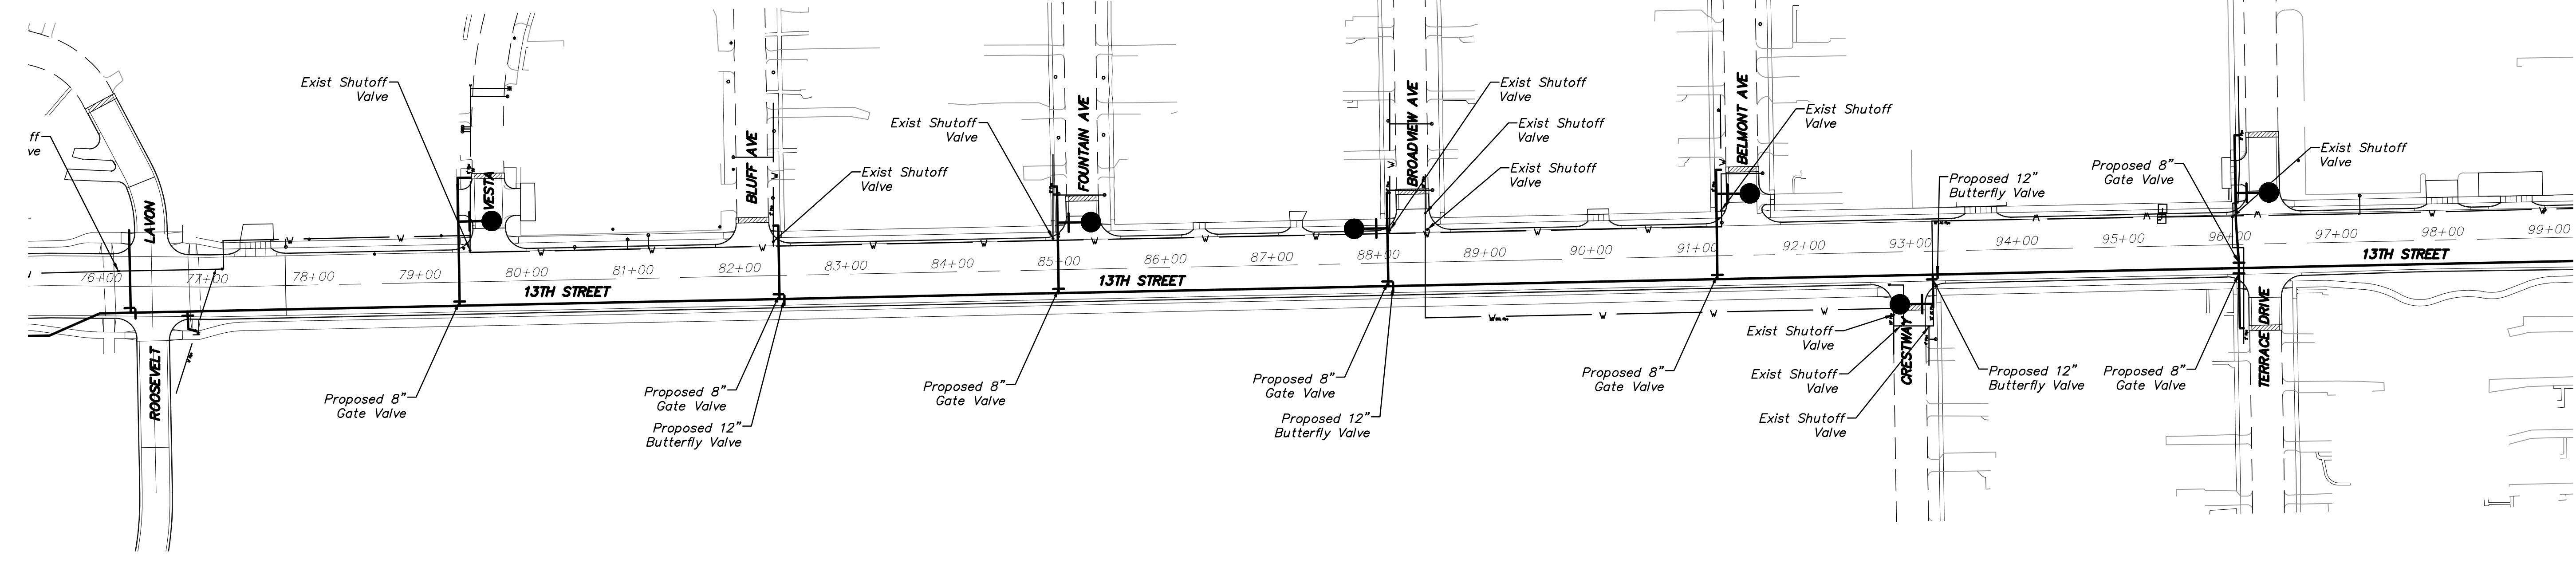

No.	Date	By	Approved	Revision
1				
2				
3				

13th STREET NORTH FROM KANSAS TO OLIVER  
 WATER SUPPLY IMPROVEMENTS  
 WATER KEYMAP  
**CITY OF WICHITA, KANSAS**  
 JAMES L. ARNOLD, P.E. - CITY ENGINEER  
 C.O.W. Proj. # 448-90551 O.C.A. # 635803

**POE & ASSOCIATES, INC.**  
 CONSULTING ENGINEERS  
 5940 E. Central, Suite 200 Wichita, KS 67208-4242  
 Phone 316/685-4114 FAX 316/685-4444

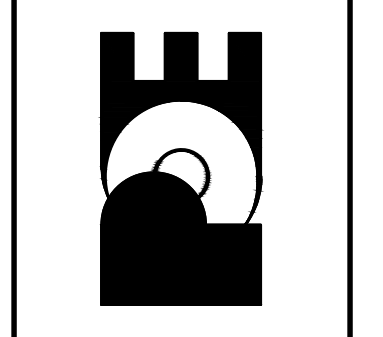

**FINAL**  
 Engineer: J. DICKMAN  
 Designer: M. TUCKER  
 P.O. Job No.: 1871  
 Date: MARCH 2012