



Valve Information for Water Line Shutoff and Construction									
Related Road	Valves (for North of 13th)	Size	Nearest Intersecting Road	Valves (for South of 13th)	Size	Nearest Intersecting Road	Other Valves	Size	Location
Pershing	4023	8	13th (NE)	3628	6	13th (SE)			
	4024			2469	2.5	13th (NW)			
	4326			3156	2.5	11th (NE)			
	29506			2305	6	9th (NE)			
Dellrose				13620	8	13th (NW)			
				3629	2.25	13th (SW)			
				2353	2.5	13th (NW)			
Oliver	2980	8	13th (NE)	2988	8	13th (SW)	808	2	13th & Oliver (SE)
	9651			2989	12	13th (NW)	11991	12	13th & Oliver (NE)
	2982			2990	8	13th (NE)	21776	16	13th & Oliver (S)
				2855	6	13th (NW)			

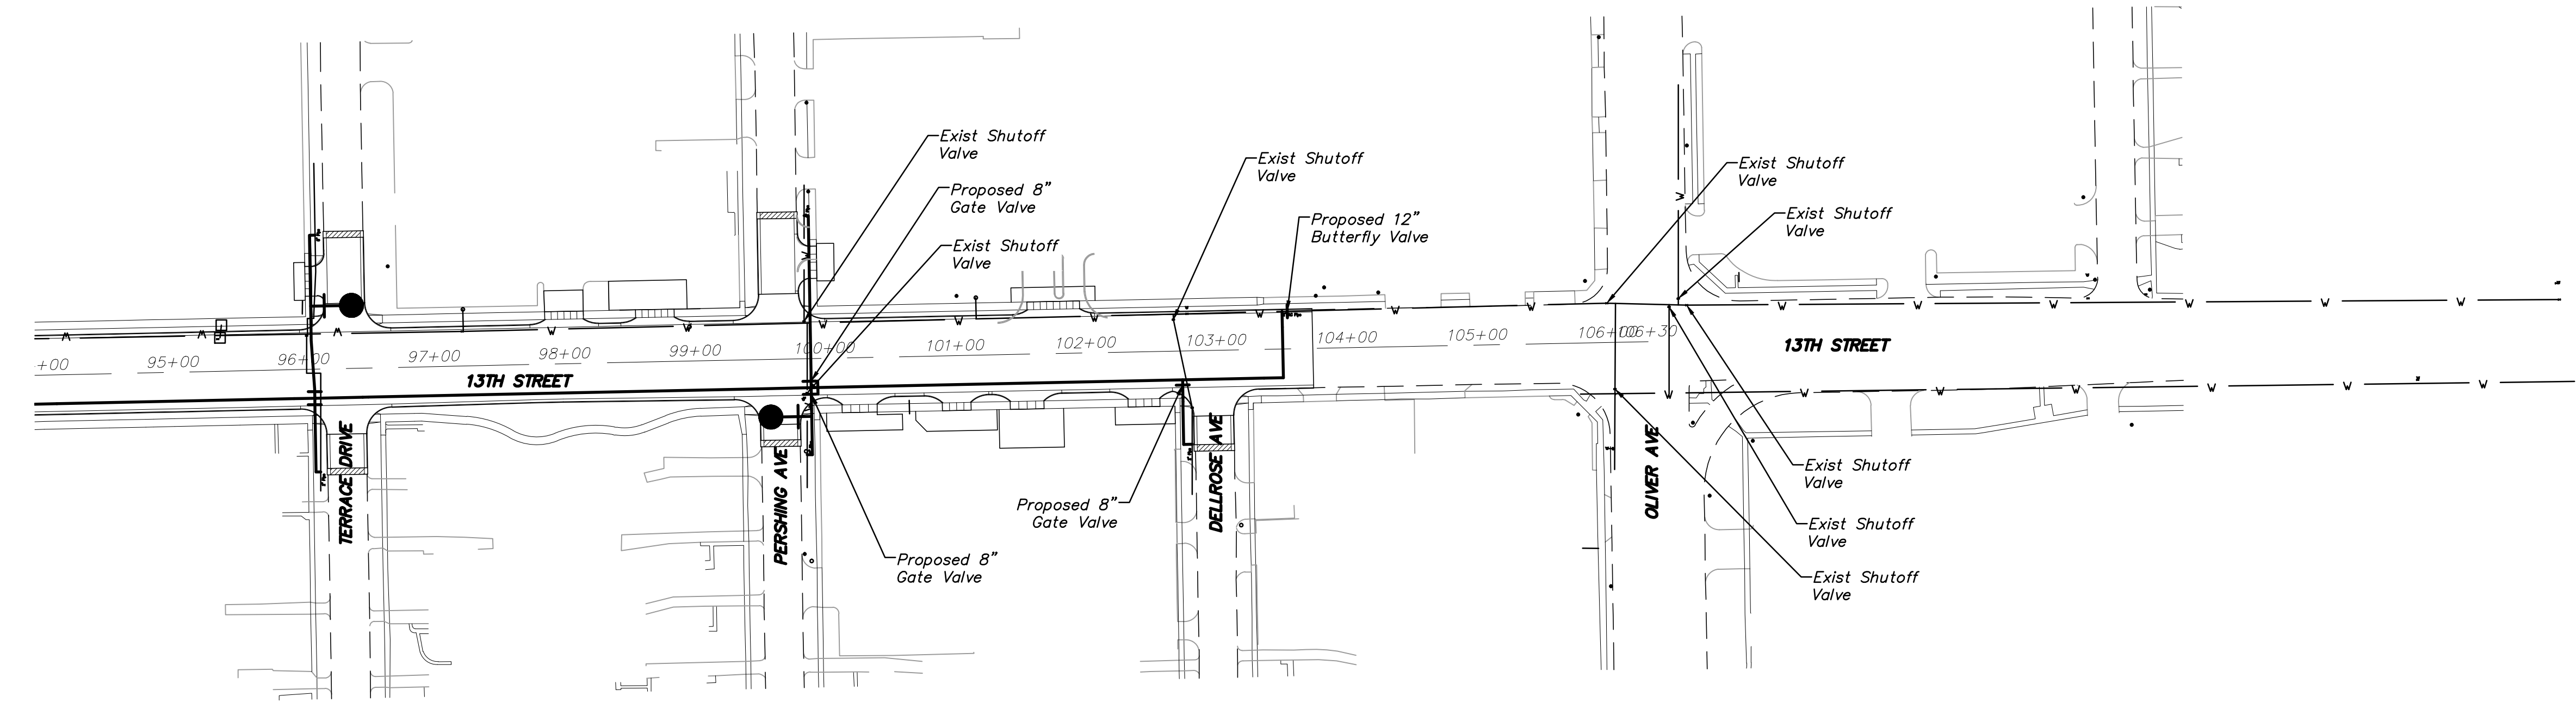

No.	Date	By	Approved	Revision
1				
2				
3				

13th STREET NORTH FROM KANSAS TO OLIVER
 WATER SUPPLY IMPROVEMENTS
 WATER KEYMAP
CITY OF WICHITA, KANSAS
 JAMES L. ARNOLD, P.E. - CITY ENGINEER
 C.O.W. Proj. # 448-90551 O.C.A. # 635803

POE & ASSOCIATES, INC.
 CONSULTING ENGINEERS
 5940 E. Central, Suite 200 Wichita, KS 67208-4242
 Phone 316/685-4114 FAX 316/685-4444

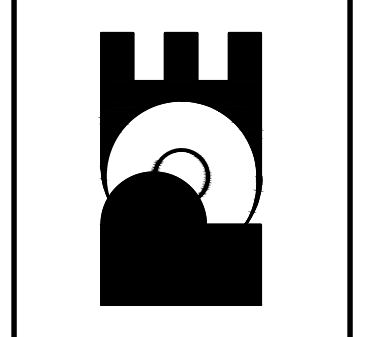

FINAL
 Engineer: J. DICKMAN
 Designer: M. TUCKER
 P.O. Job No.: 1871
 Date: MARCH 2012