



Project Date	Sheet Number	Total Sheets
March 2012	LS 4	#5


13th Street at MacDonald Golf Course
 Landscape Plantings & Fencing @ SW Corner
 of 13th & Crestway — Enlarged Plan

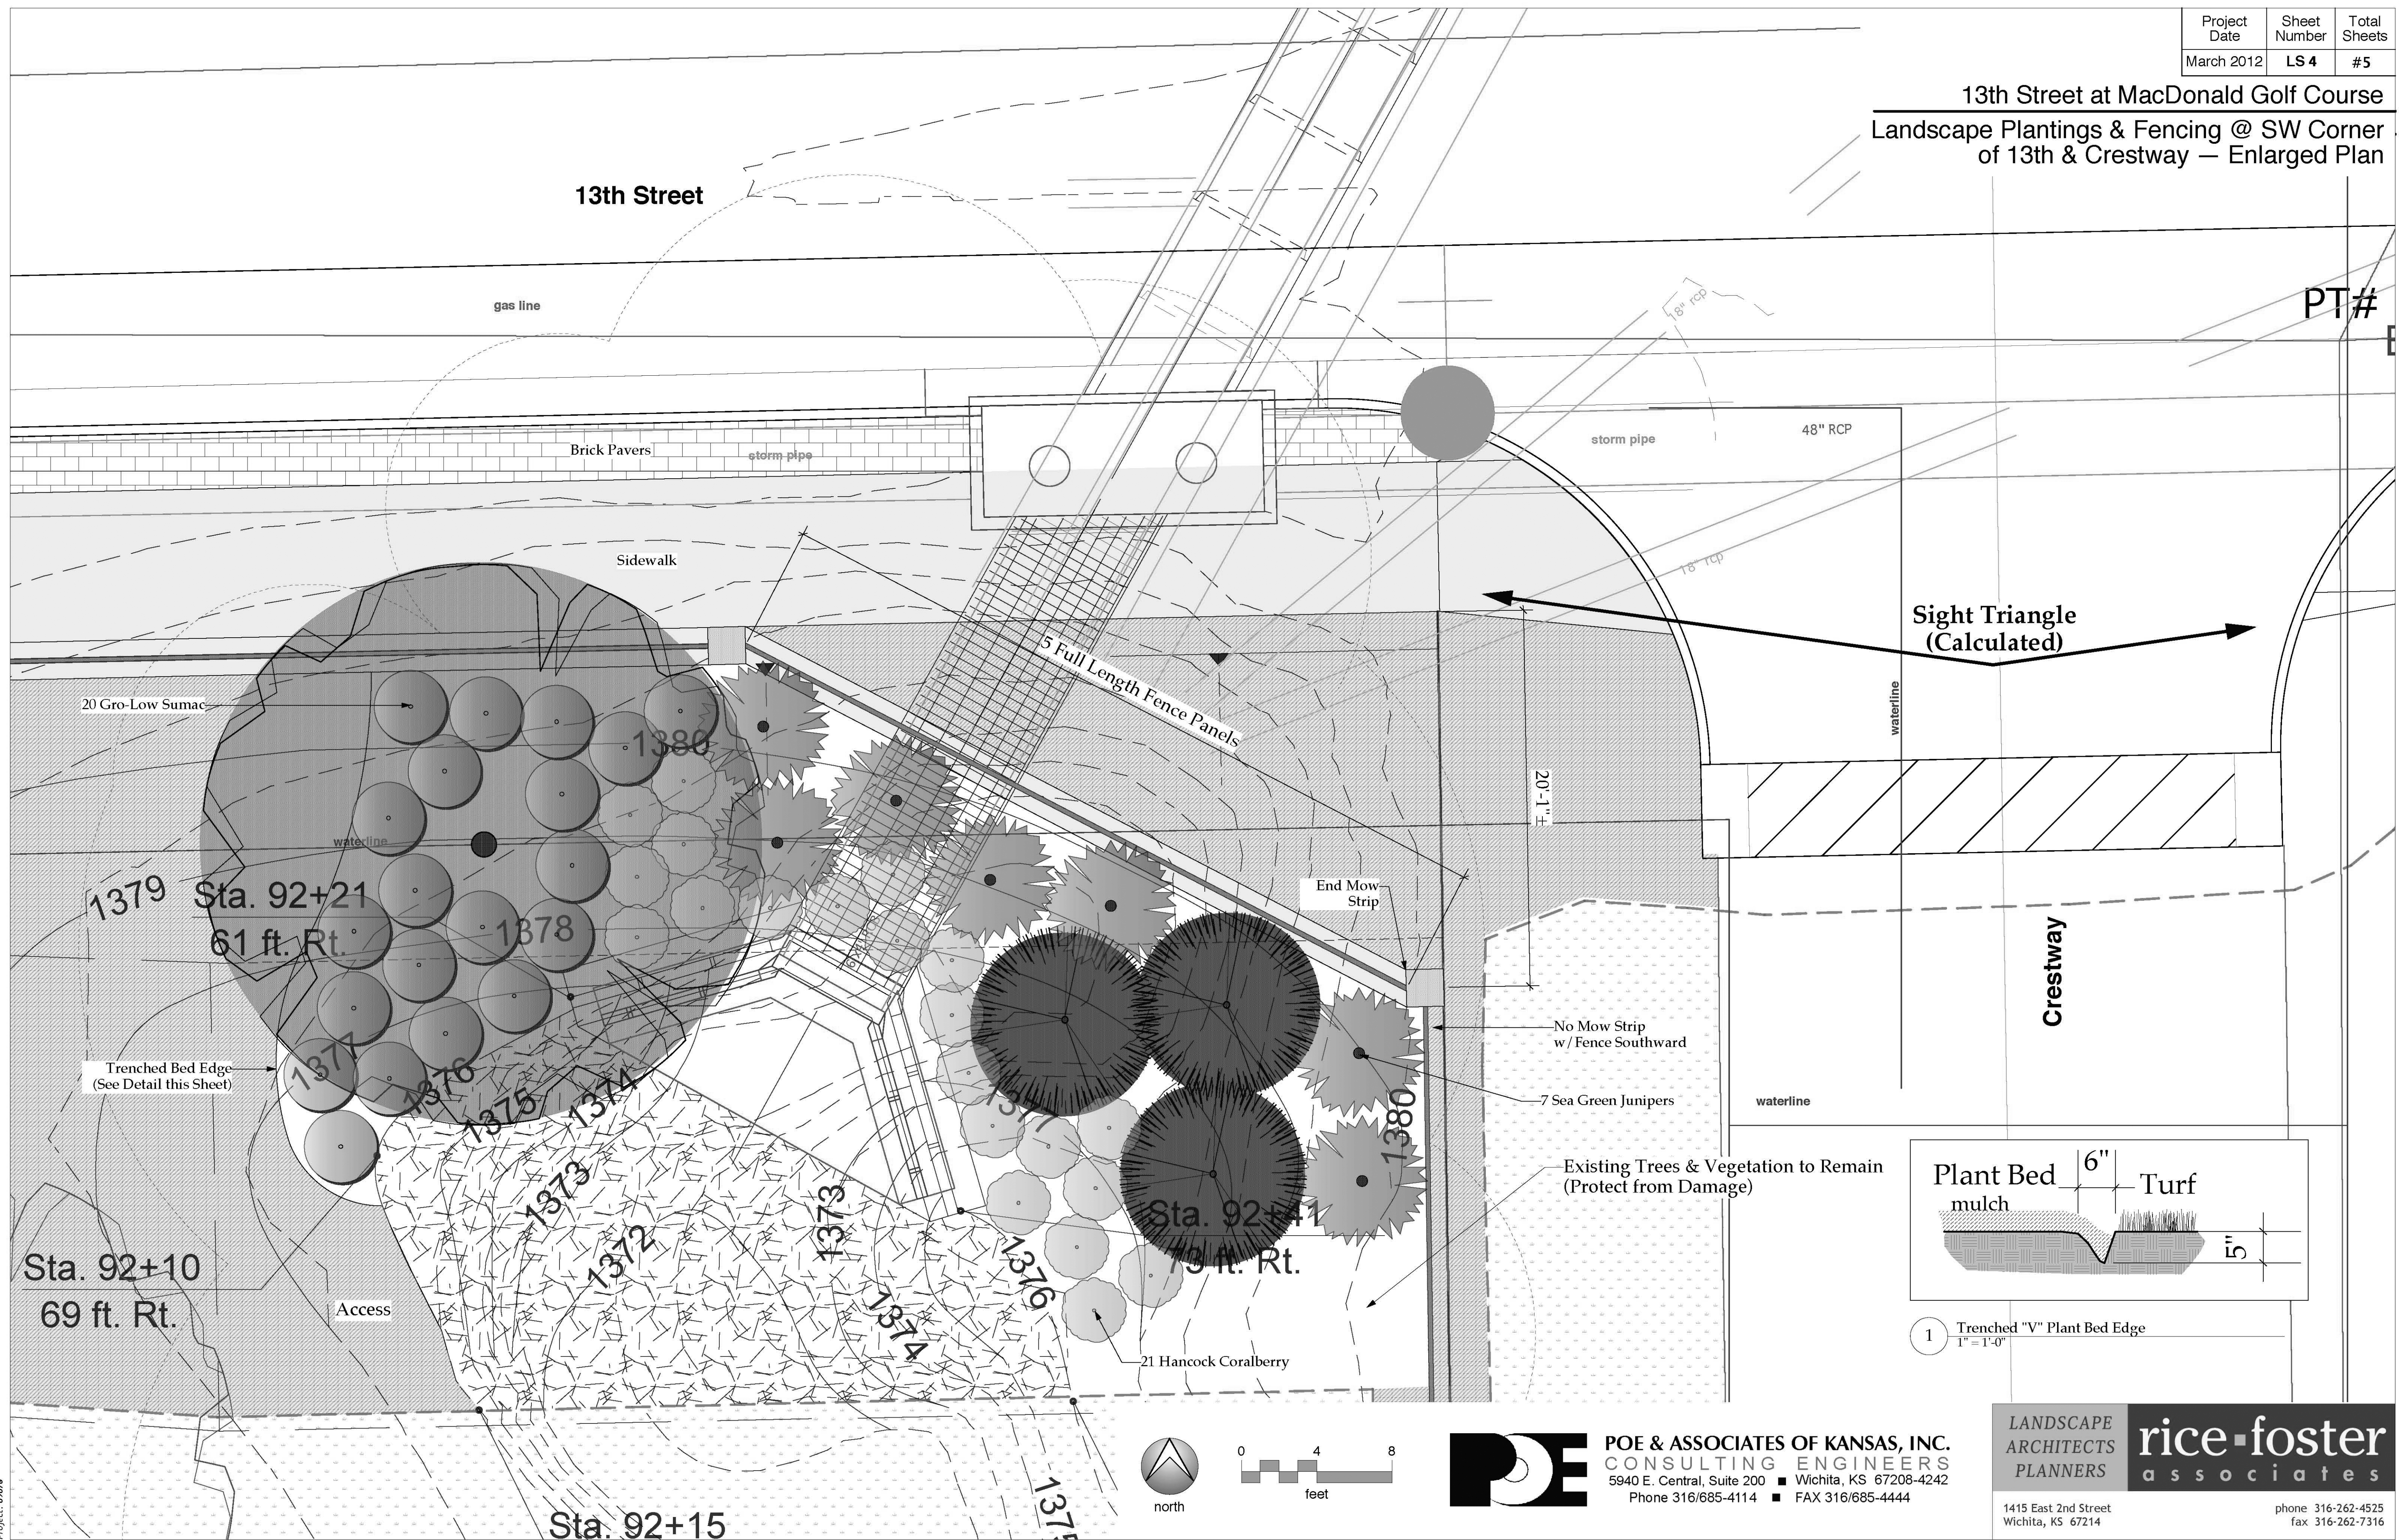

File: Crestway_Mar_30th_2012
 Project: 09076

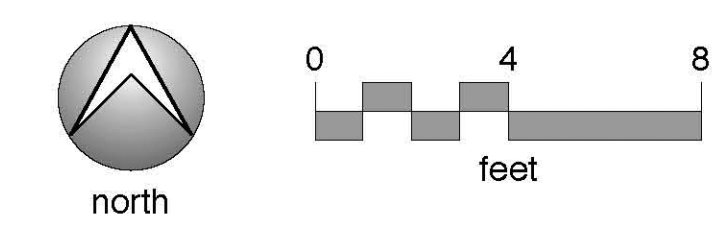

POE & ASSOCIATES OF KANSAS, INC.
 CONSULTING ENGINEERS
 5940 E. Central, Suite 200 ■ Wichita, KS 67208-4242
 Phone 316/685-4114 ■ FAX 316/685-4444

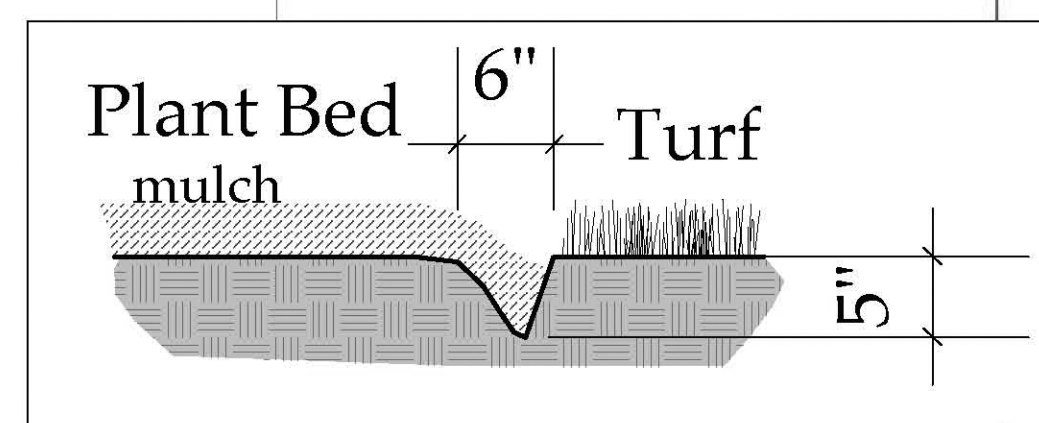

1 Trenched "V" Plant Bed Edge
 1" = 1'-0"

LANDSCAPE ARCHITECTS PLANNERS
rice-foster associates
 1415 East 2nd Street
 Wichita, KS 67214
 phone 316-262-4525
 fax 316-262-7316