



BENCHMARK:
 BM #113 - Chiseled "□" at the Midway Point of the SW
 Curb Return of the Intersection of Elmhurst &
 Oaklawn Drive.
 Elev. = 1268.91 (NAVD 88)

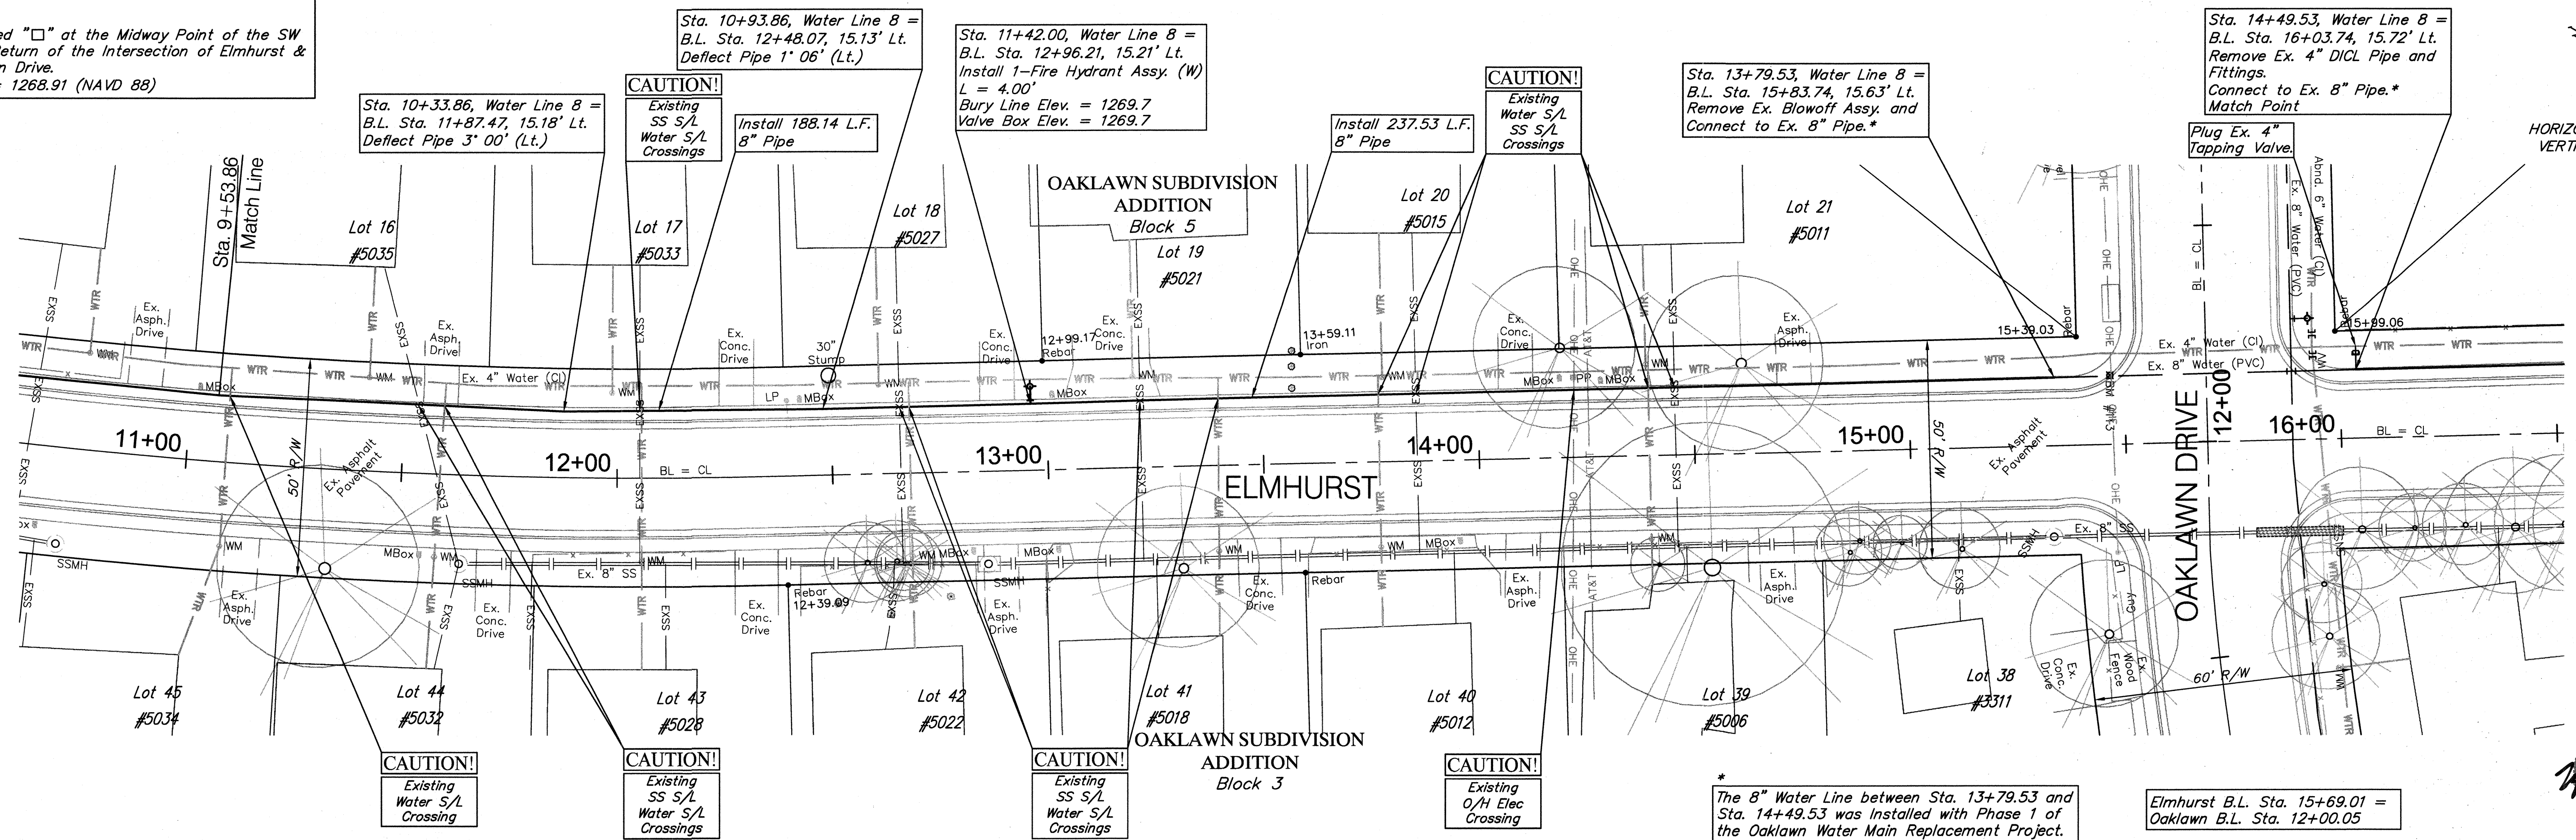

SCALE:
 HORIZONTAL: 1" = 20'
 VERTICAL: 1" = 5'



Water Line 8

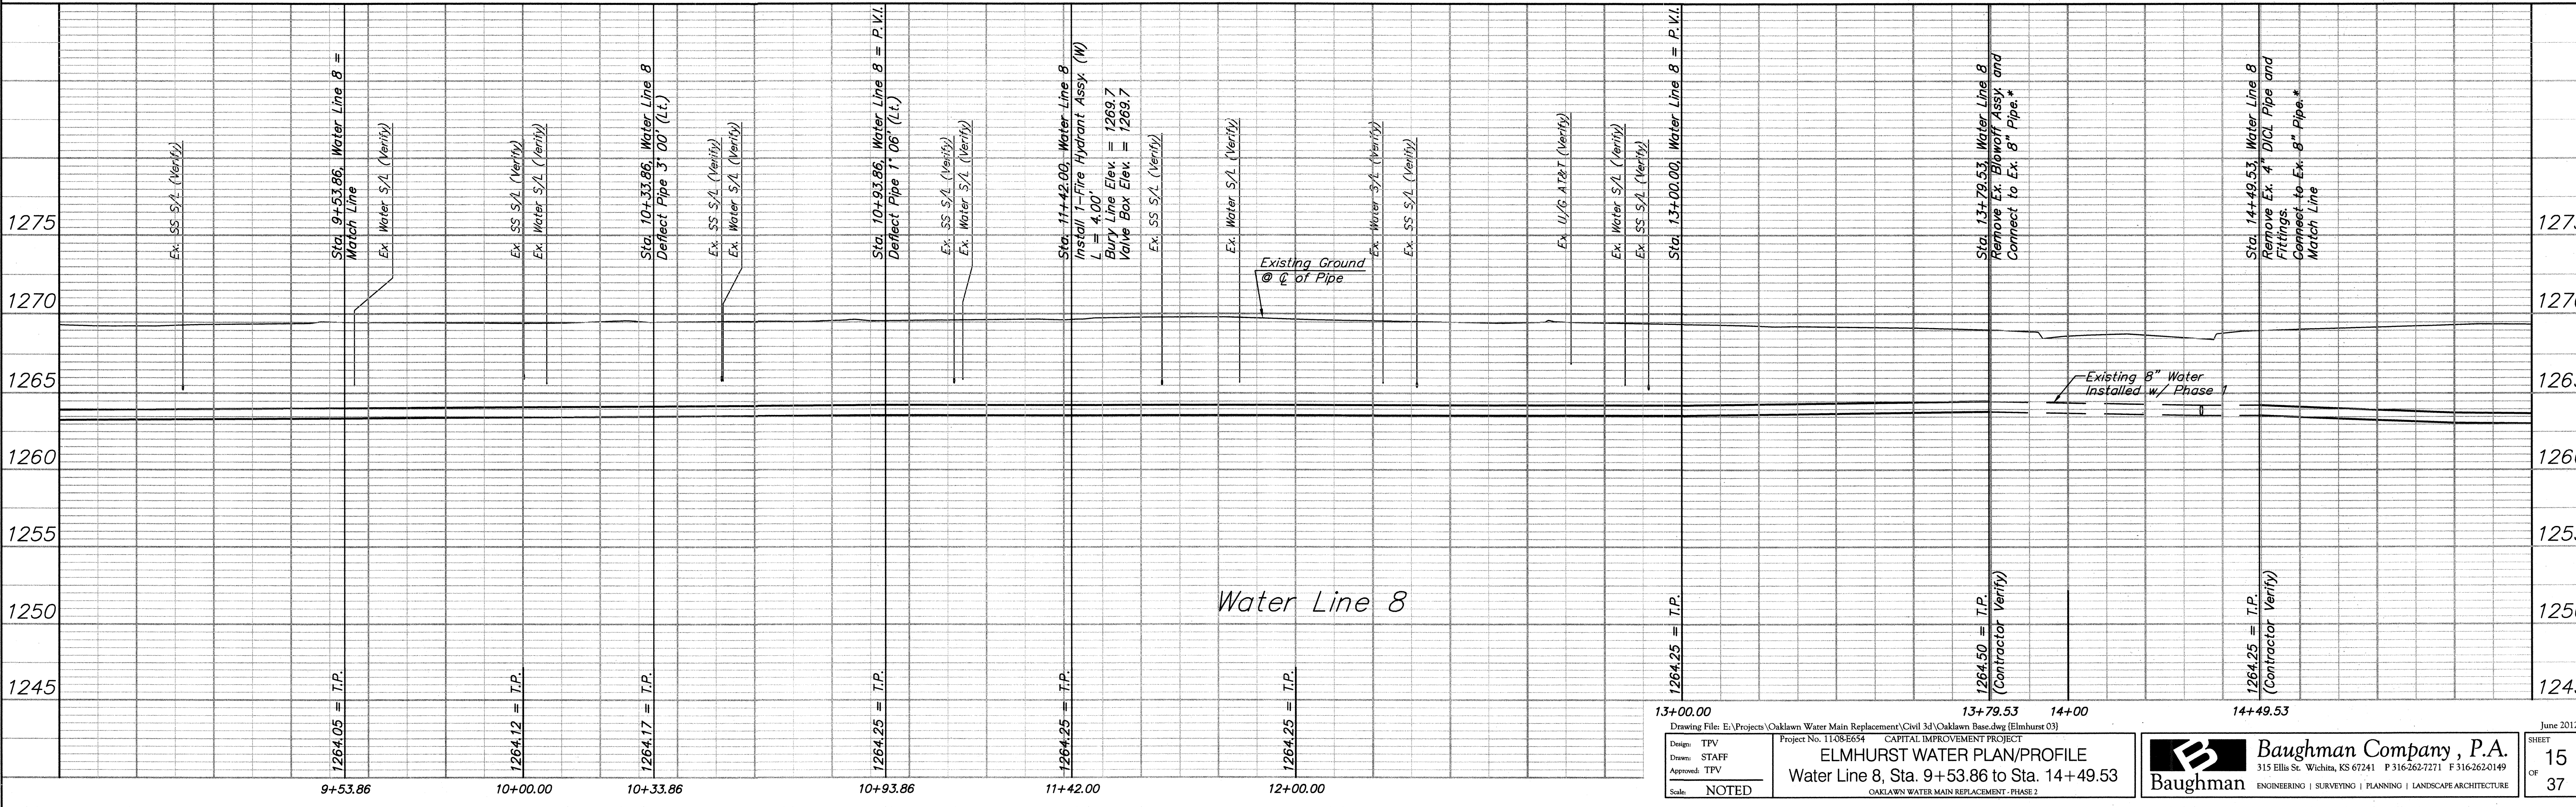

Water Line 8