


BENCHMARK:  
 BM #113 - Chiseled "□" at the Midway Point of the SW  
 Curb Return of the Intersection of Elmhurst &  
 Oaklawn Drive.  
 Elev. = 1268.91 (NAVD 88)

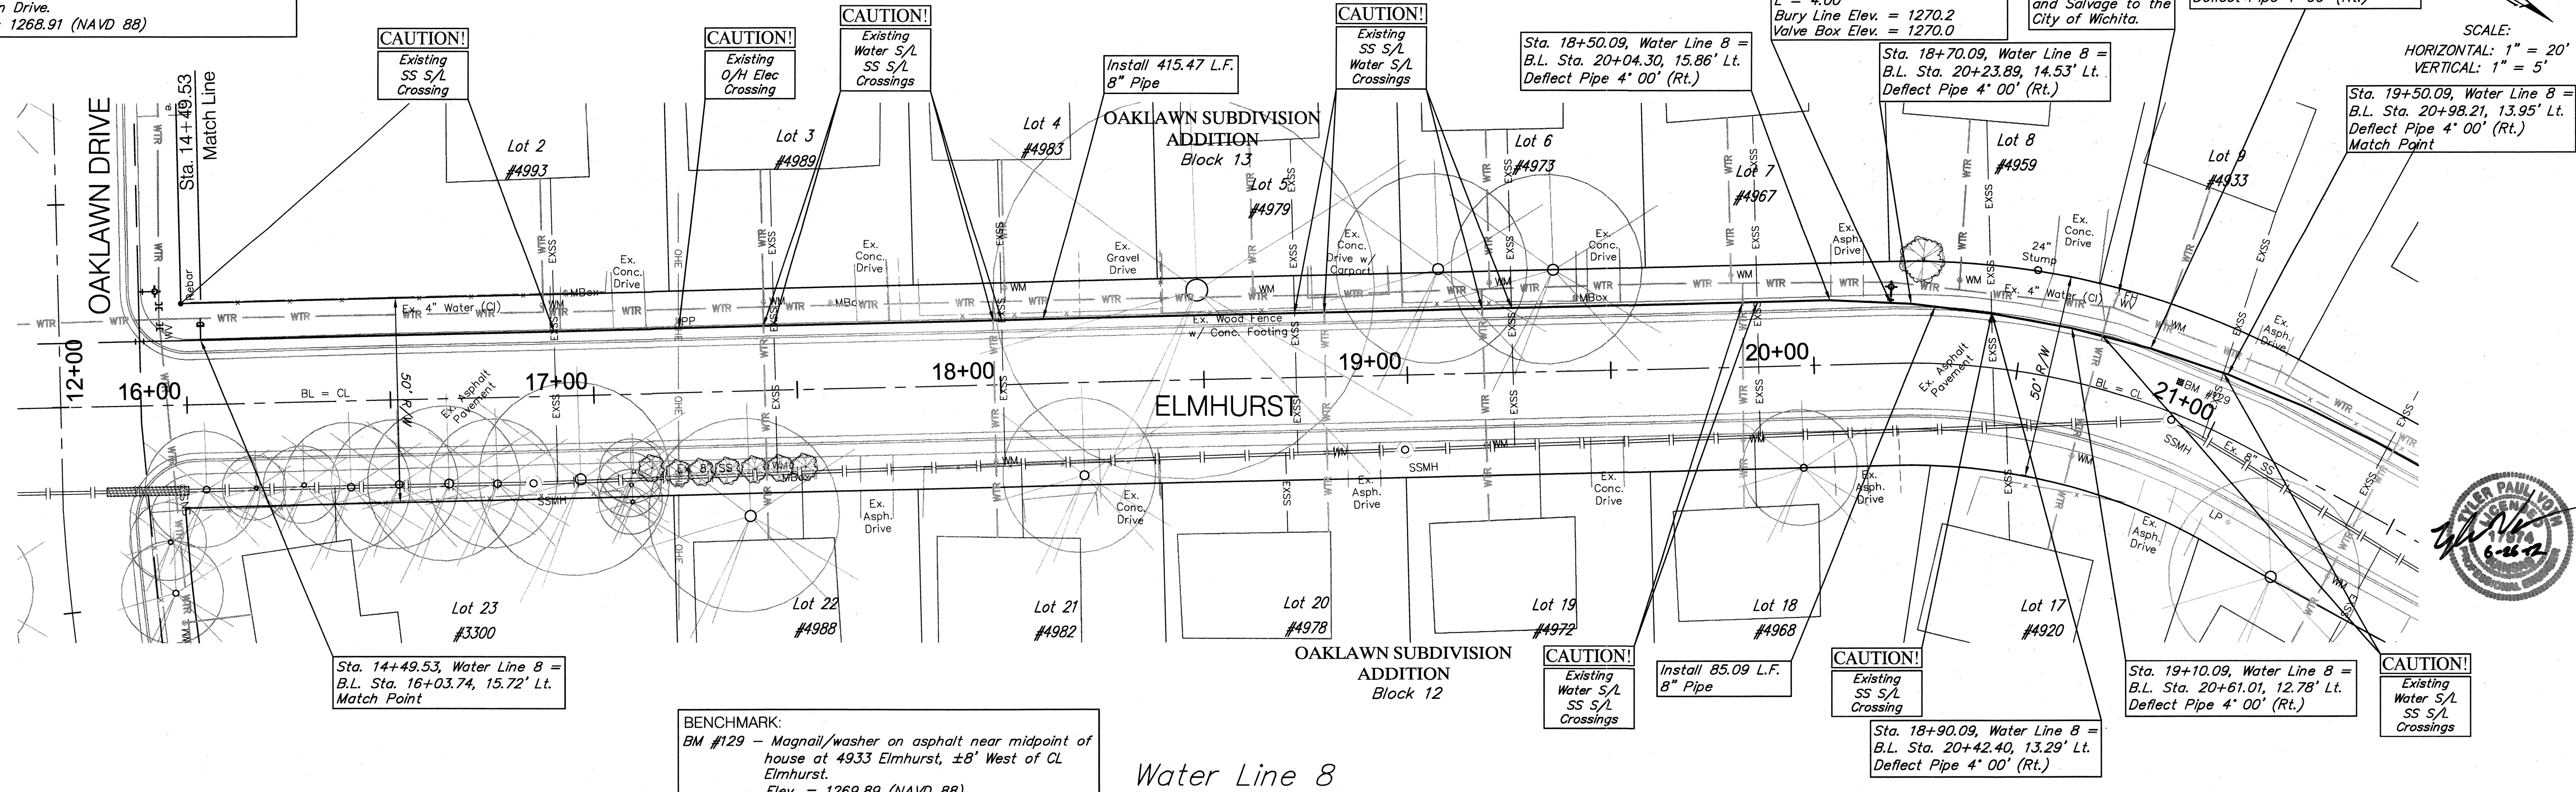

BENCHMARK:  
 BM #129 - Magnail/washer on asphalt near midpoint of  
 house at 4933 Elmhurst, ±8' West of CL  
 Elmhurst.  
 Elev. = 1269.89 (NAVD 88)

Water Line 8

