
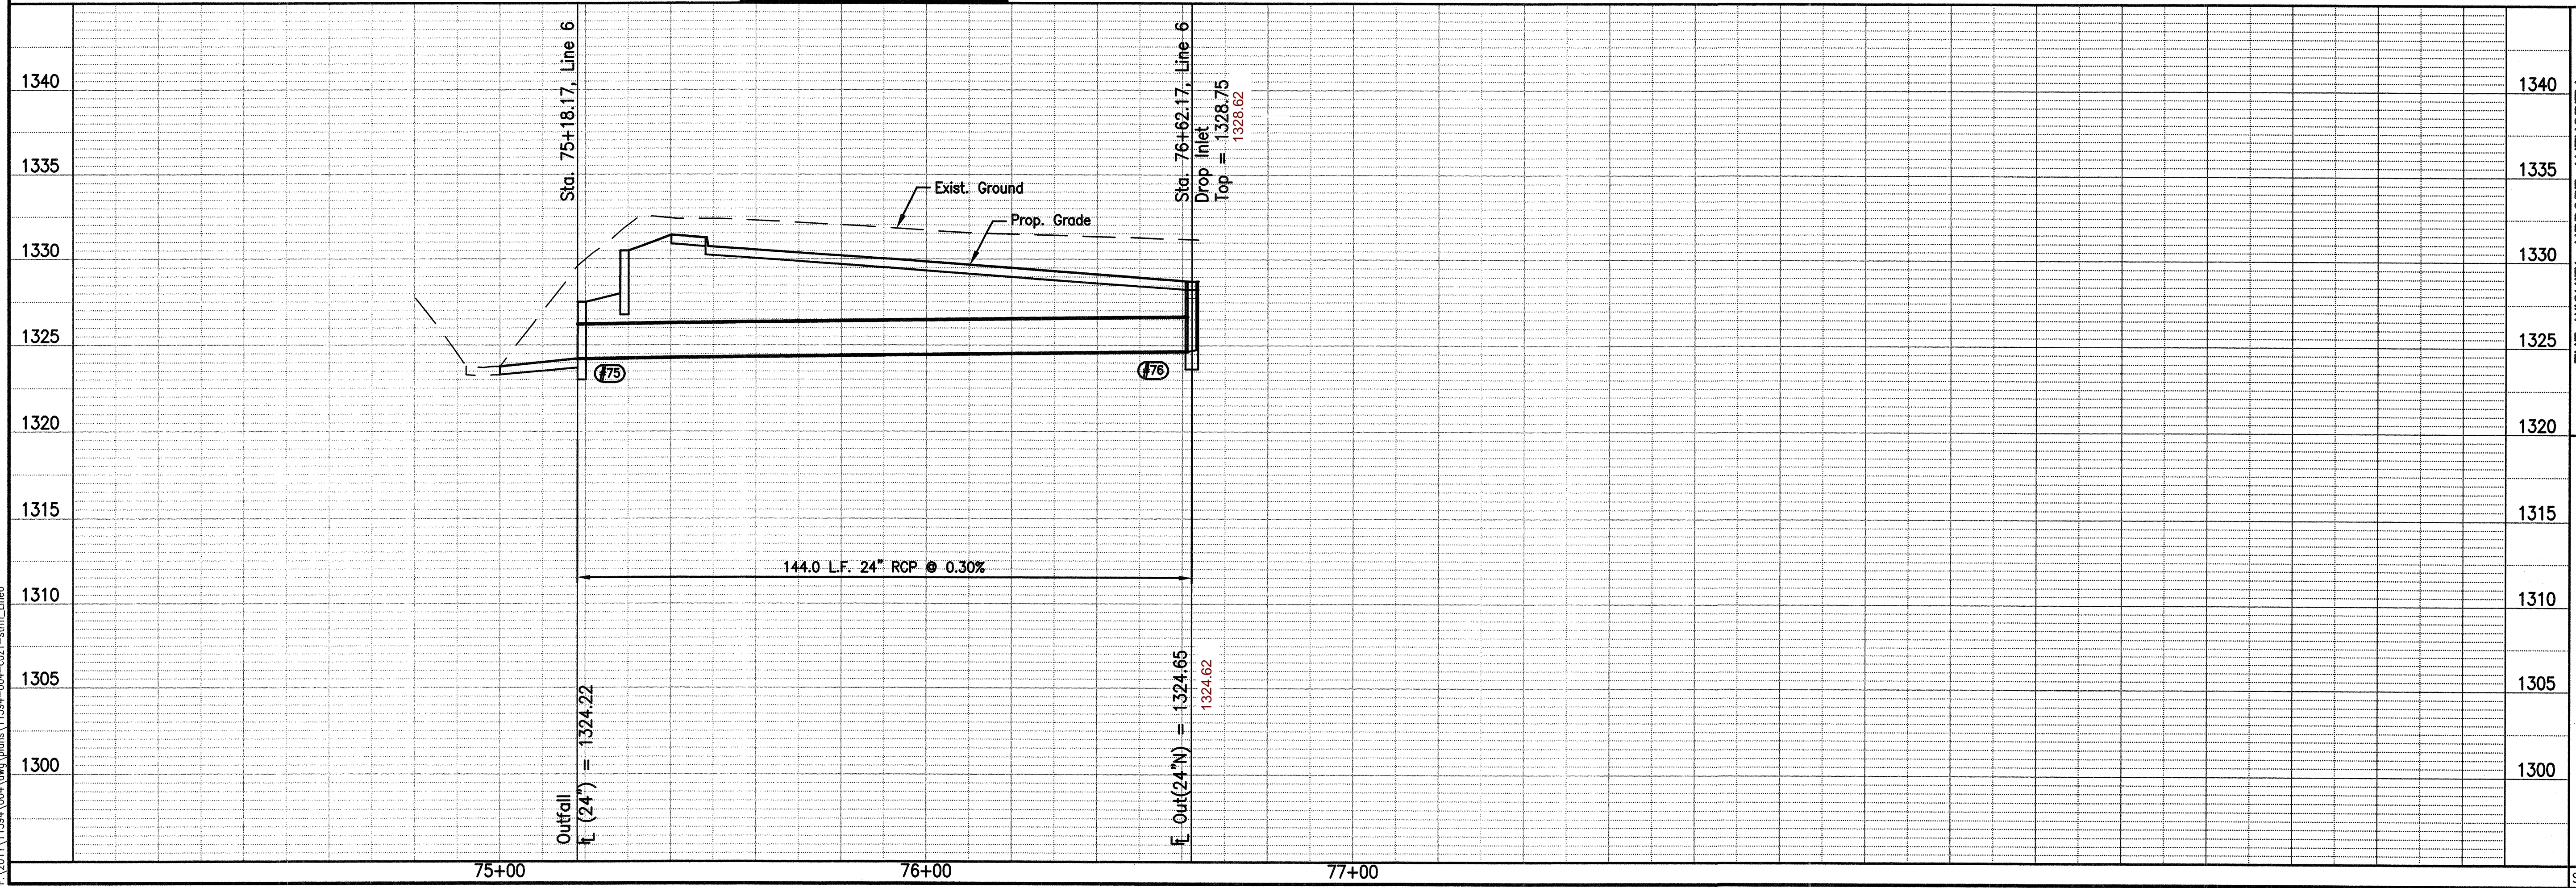
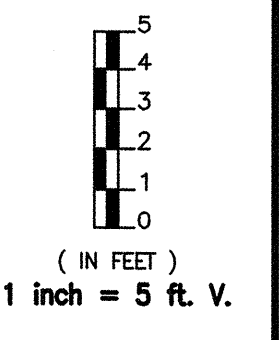


PLAN	CHECKED	DATE
	CHECKED	

PROFILE	CHECKED	DATE
	CHECKED	

Revised 01-15-2012, 12:06:04 PM by DMS
 Plot Scale: 1" = 20'-0" (Horizontal) 1" = 5'-0" (Vertical)
 P:\2011\11384\11384.dwg (User: jwain) 11/15/11 10:31:15 AM by: GUY, L. McDONALD

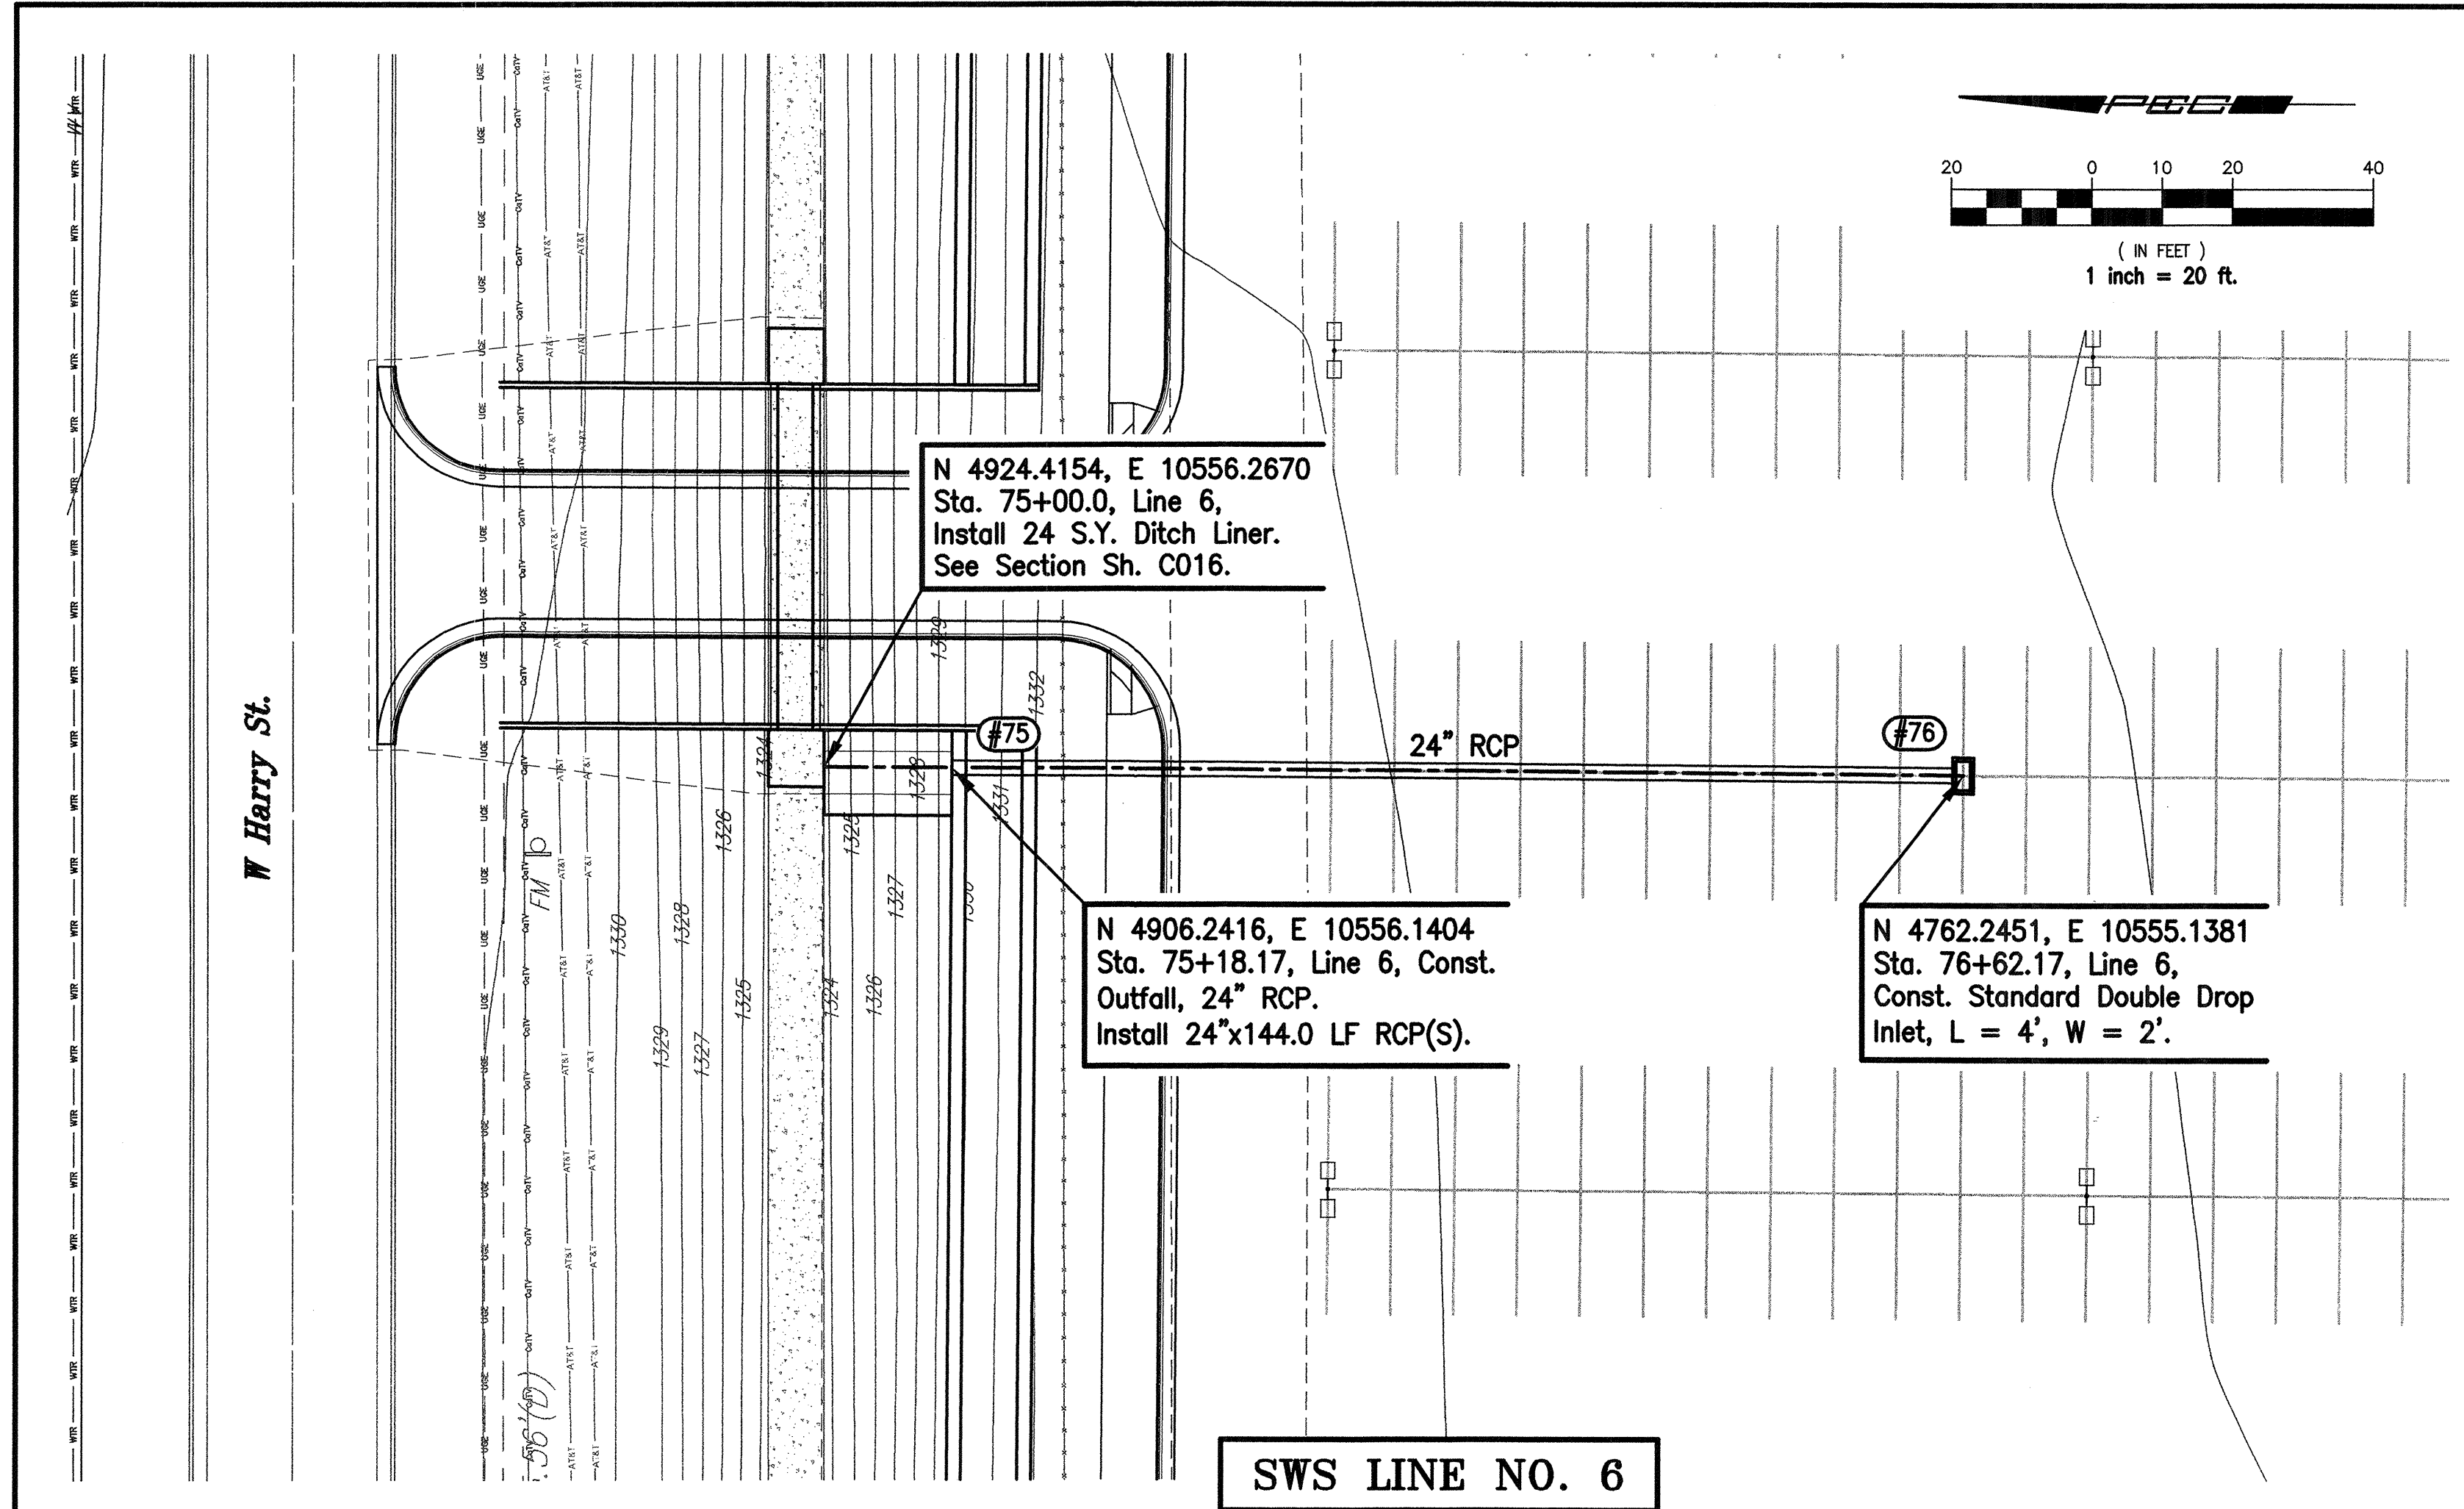

THE WICHITA AIRPORT AUTHORITY
 MID-CONTINENT AIRPORT
STORM SEWER LINE 6
 LEASJET PARKING LOTS

Professional Engineering Consultants, P.A.
 303 S. TOPEKA • WICHITA, KANSAS 67202
 316-262-2691 • FAX 316-262-3003

Designed By: DAR
 Drawn By: DJL
 Job No. 11384-004
 Date: Oct. 2011