


KRUG SOUTH ADDITION
CROSS SECTIONS

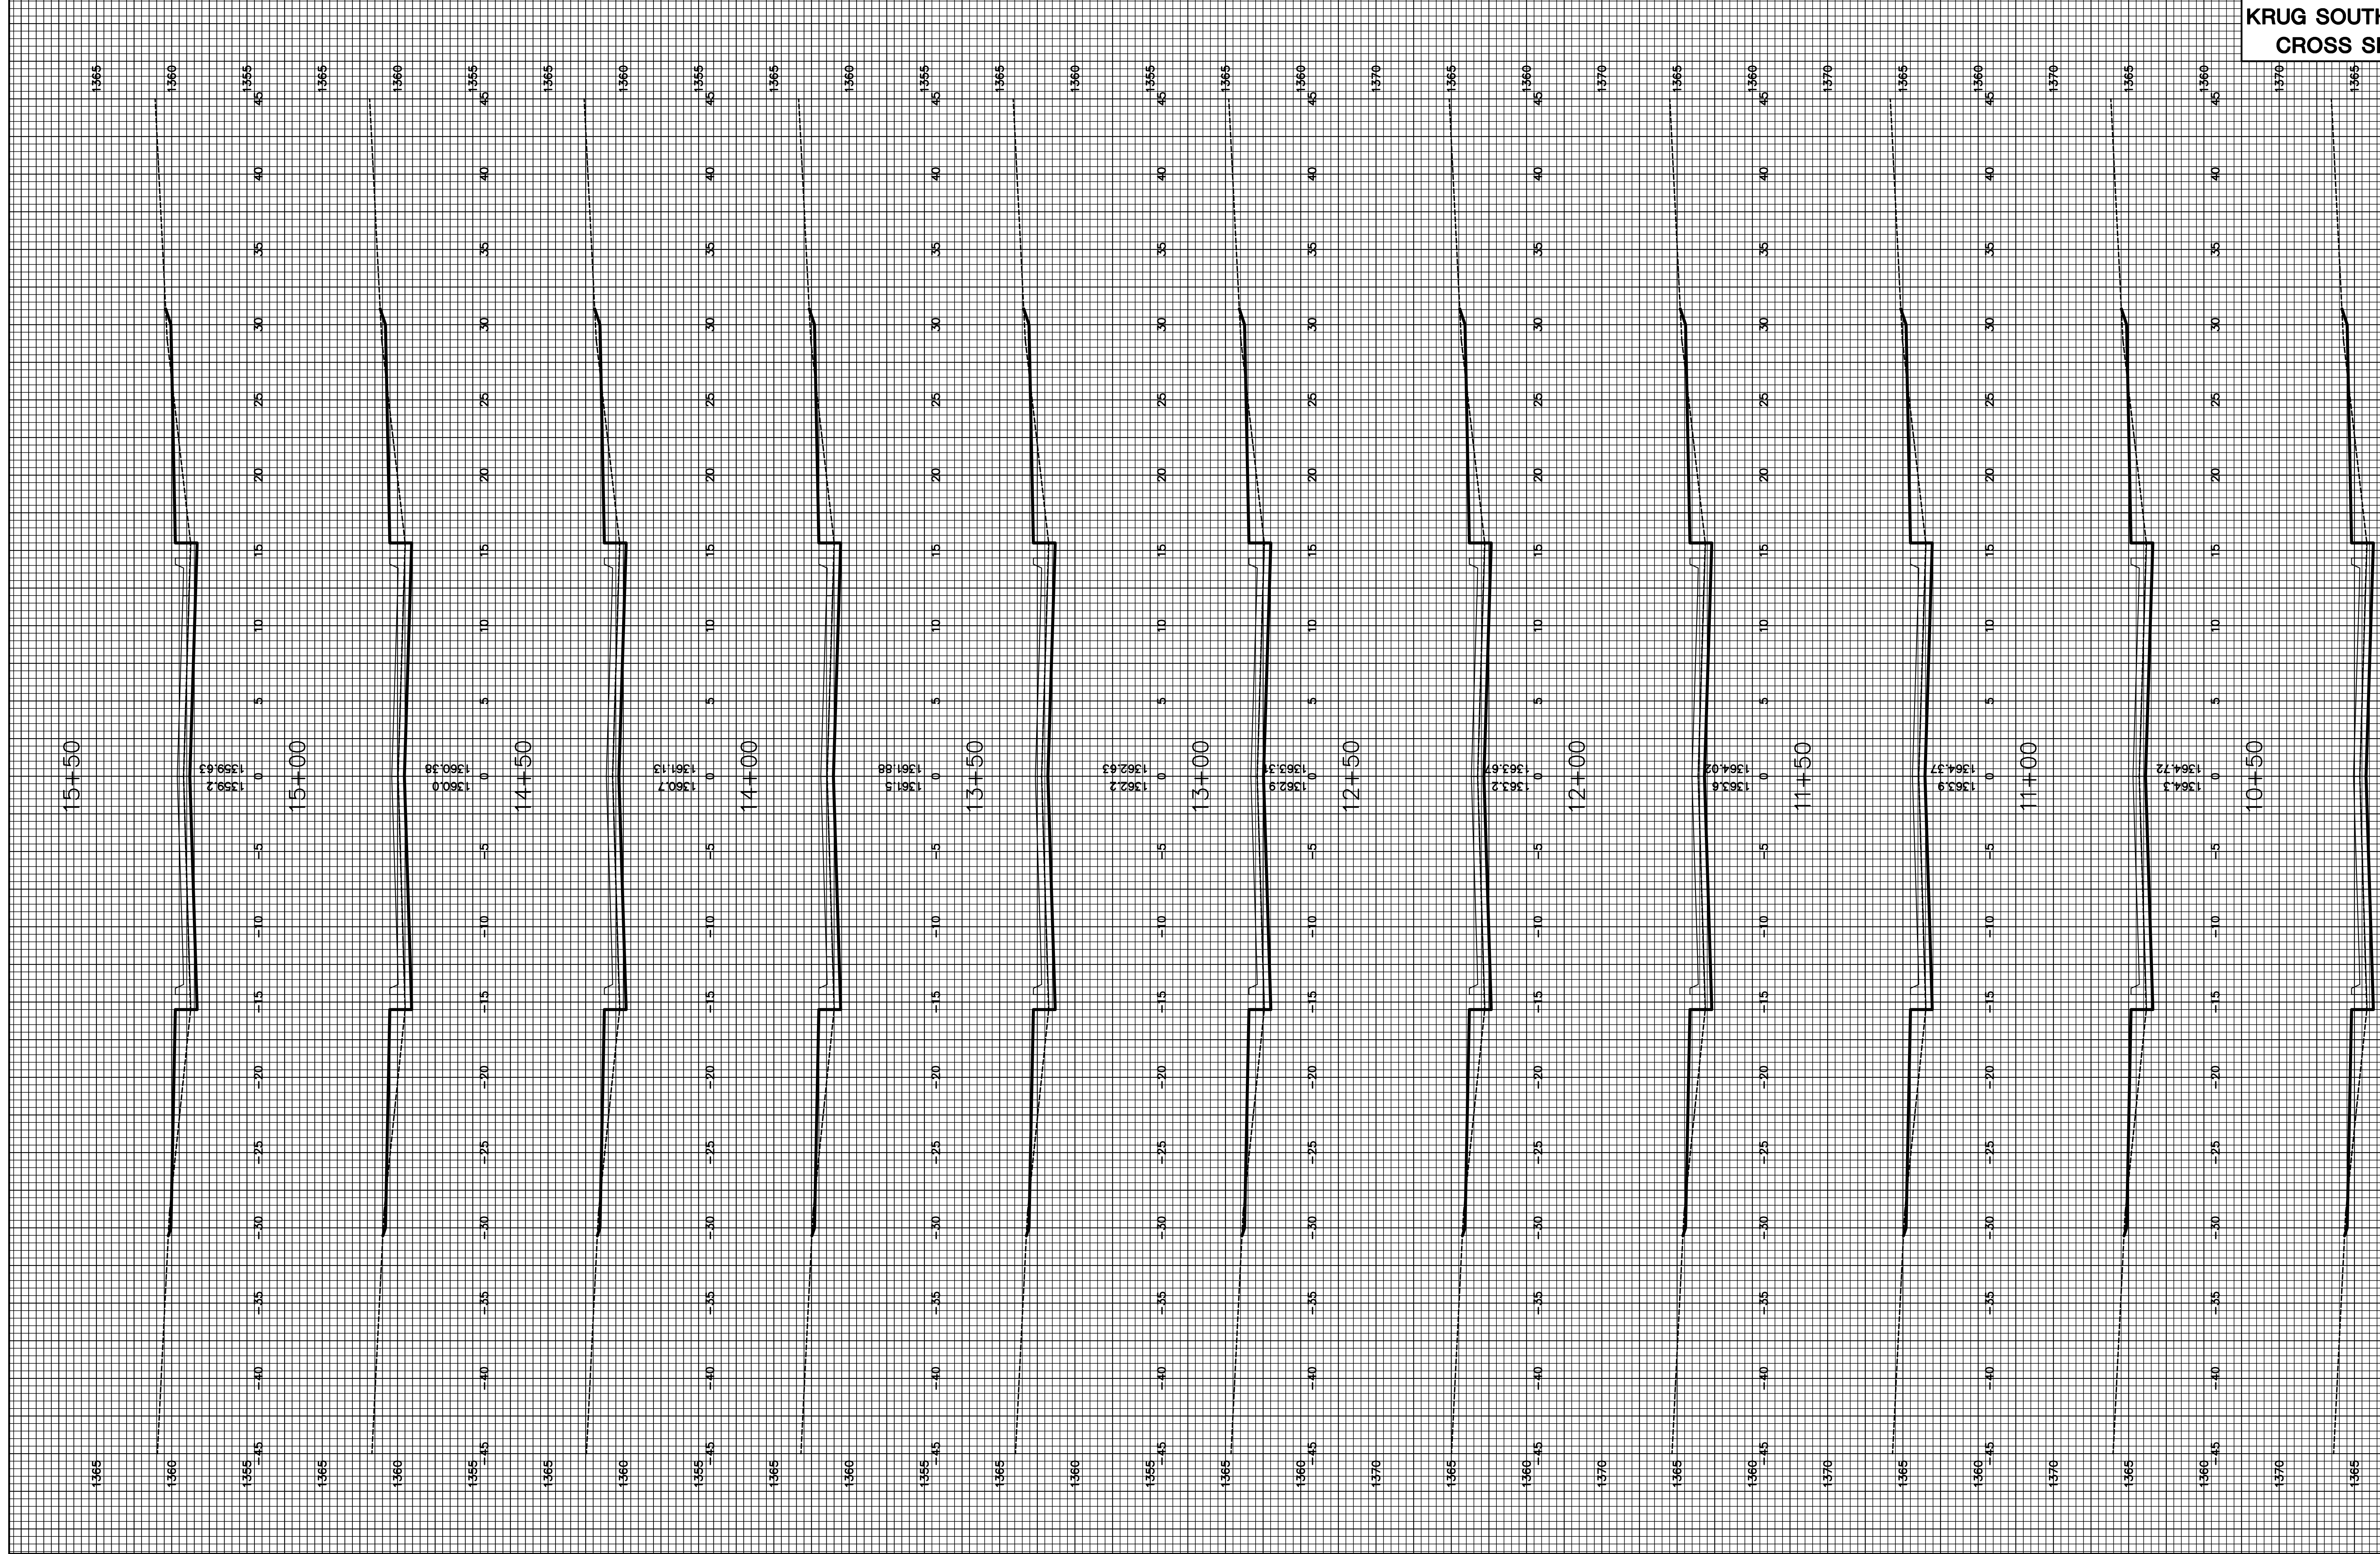

WOODDALE