
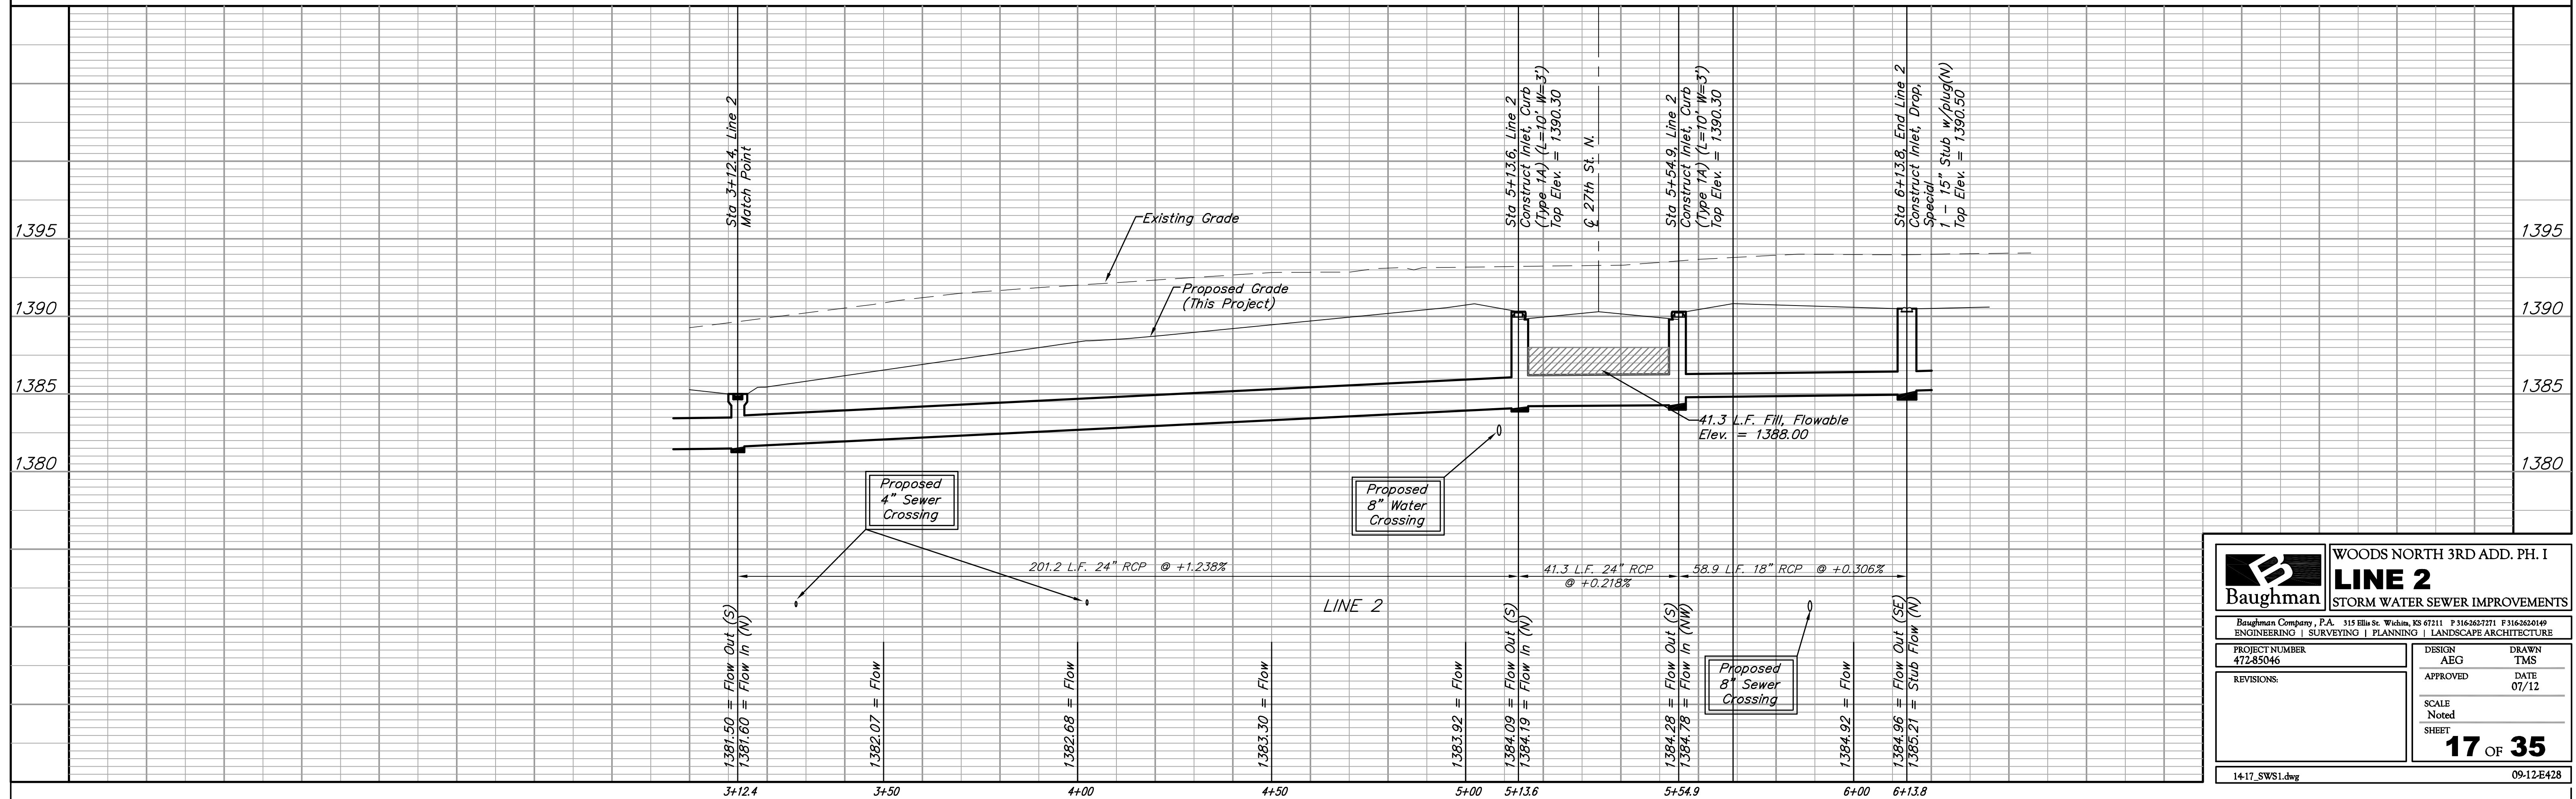
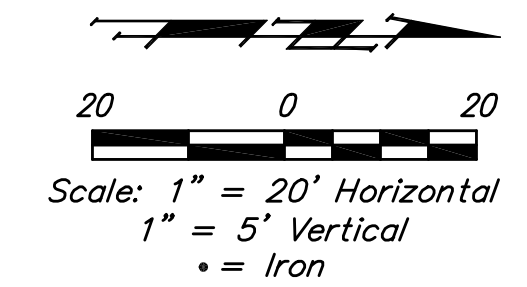


BENCHMARKS:
 BM #1:
 RR Spike in CATV Pole, 85' east and 77' south of SE corner of Woods North 3rd Addition.
 Elev. = 1383.00 NAVD88

BM #2:
 "X" cut at centerline of inlet adjacent to Lot 29, Block A, Woods North 2nd Addition.
 Elev. = 1387.12 NAVD88

BM #3:
 Cross cut on north end of west headwall 137.5' south & 12' west of the intersection of 29th St. N & 127th St. E.
 ELEV. = 1382.45 NAVD88

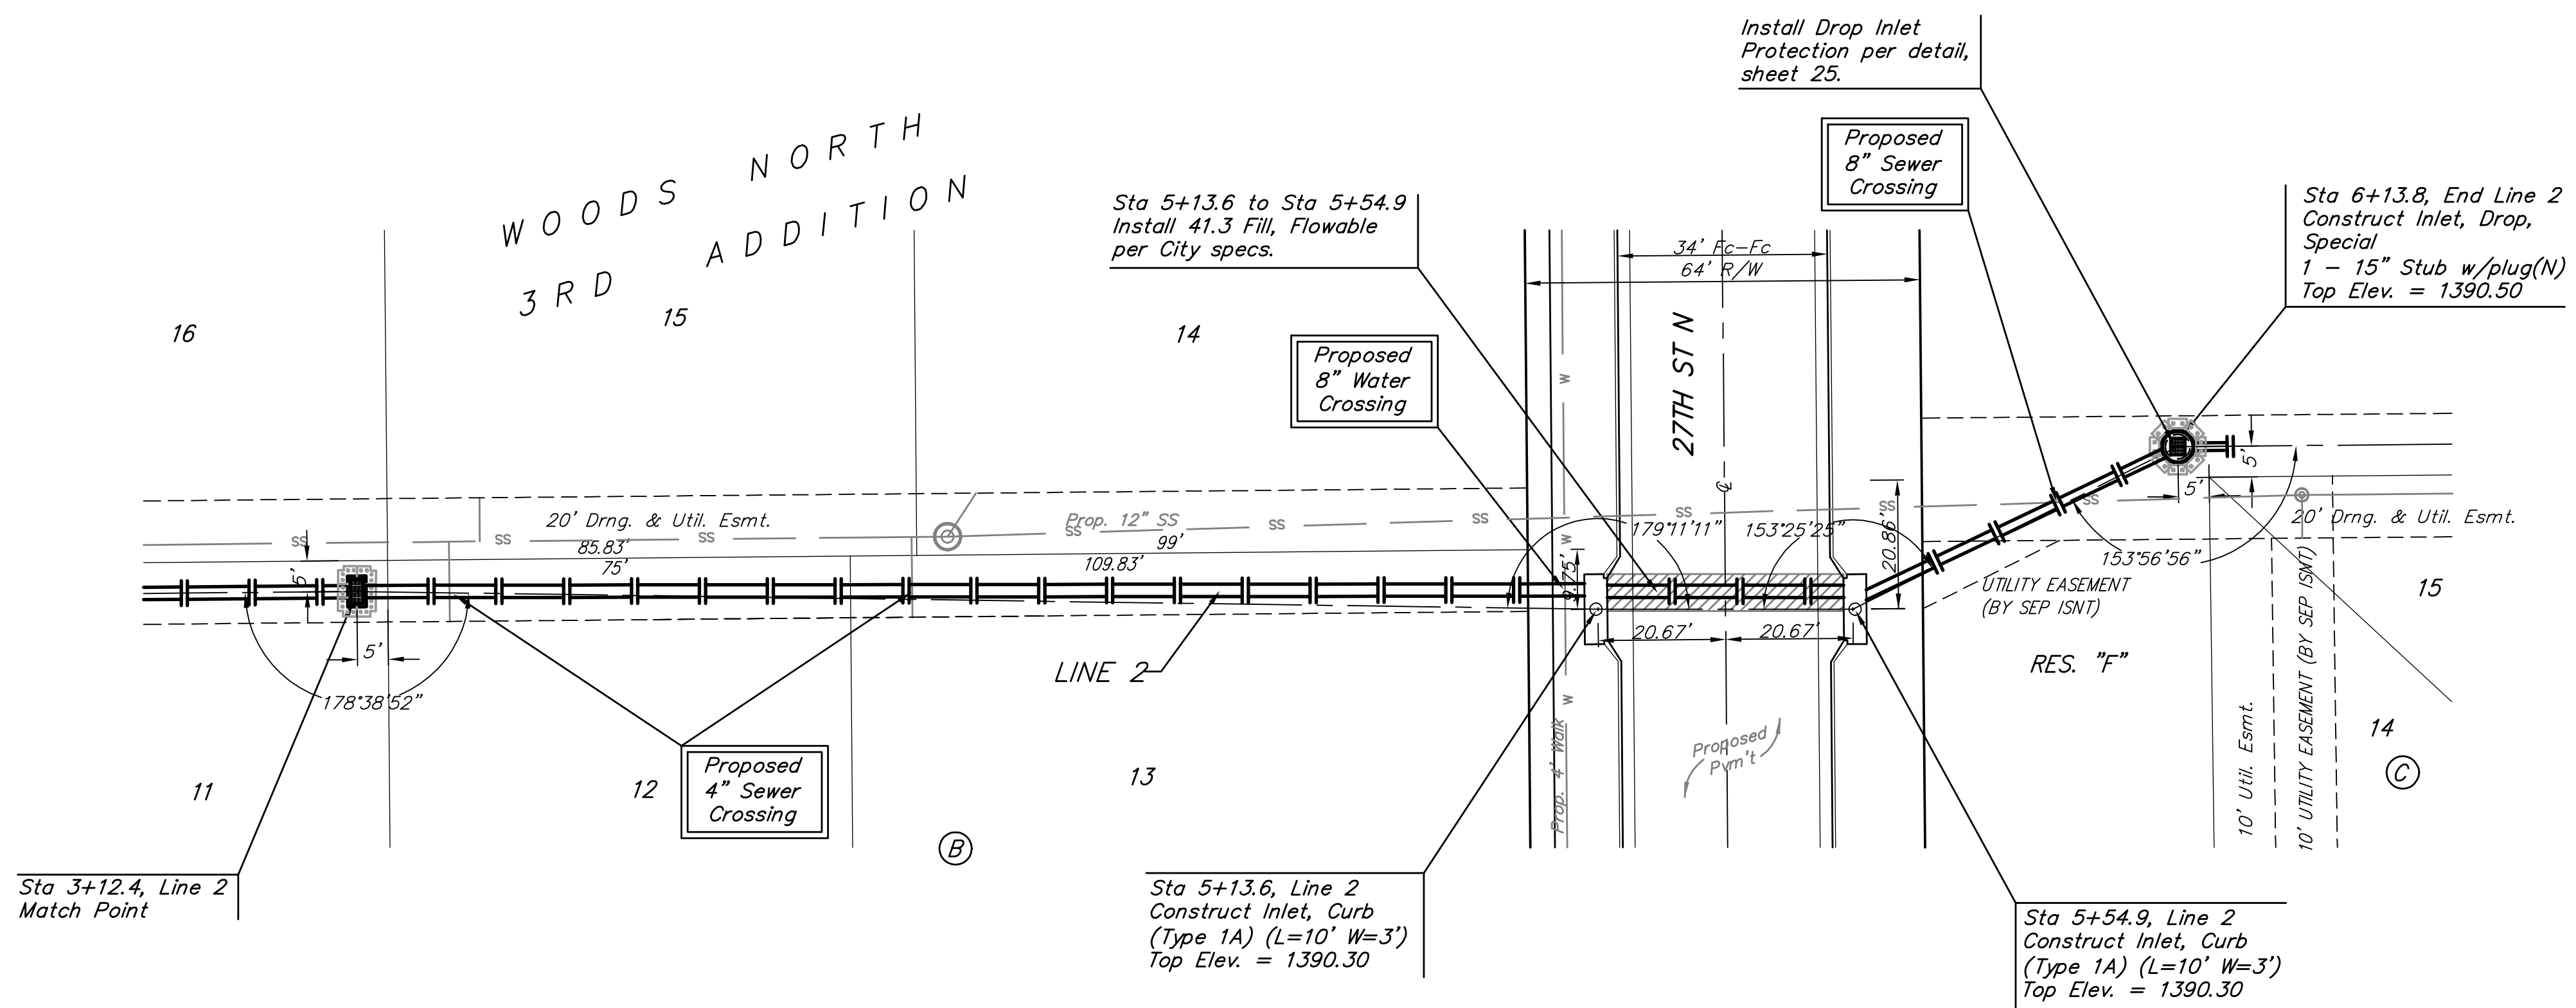

		WOODS NORTH 3RD ADD. PH. I	
		LINE 2	
PROJECT NUMBER 472-85046		DESIGN AEG	
APPROVED		DRAWN TMS	
REVISIONS:		DATE 07/12	
SCALE Noted		SHEET 17 OF 35	
14-17_SWS1.dwg		09-12-E428	