



Point #	Northing	Easting	Row Description
1	8298.89	20502.54	Iron
2	8267.81	20558.43	Iron
3	8352.89	20517.47	Iron
4	8351.02	20581.44	Iron
5	8435.06	20620.38	Iron
6	8440.33	20625.90	Iron
7	8484.16	20578.21	Iron
8	8438.35	20542.32	Iron
9	8448.33	20511.52	Iron
10	8507.33	20510.96	Iron
11	8506.53	20428.19	Iron
12	8448.53	20428.75	Iron
13	8533.74	20800.00	Iron
14	8534.34	20864.00	Iron
15	8781.92	20597.68	Iron
16	8782.52	20661.68	Iron
17	8532.90	20936.73	Iron
18	8534.58	20994.18	Iron
19	8678.79	20987.88	Iron
20	8667.88	20930.88	Iron
21	8674.45	20923.80	Iron
22	8889.22	20989.58	Iron
23	8889.35	21140.15	Iron
24	8857.35	21139.35	Iron
25	8868.79	21078.16	Iron
26	8891.94	20984.94	Iron
27	8891.41	20926.94	Iron
28	8889.39	20704.83	Iron
29	8953.88	20704.34	Iron
30	8964.82	20634.05	Iron
31	8985.80	20564.46	Iron
32	8918.86	20587.74	Iron
33	8941.88	20473.83	Iron
34	8777.88	20474.46	Iron
35	8841.24	20388.20	Iron
36	8840.62	20334.20	Iron
37	8838.04	20289.21	Iron
38	8774.05	20268.83	Iron
39	8773.48	20211.84	Iron
40	8837.48	20211.21	Iron
41	8836.16	19875.22	Iron
42	8772.16	19875.84	Iron
43	8580.22	20013.72	Iron
44	8580.79	20071.71	Iron
45	8281.21	20064.90	Iron
46	8295.60	20006.76	Iron
47	8180.27	20330.89	Iron
48	8180.89	20394.89	Iron
49	8288.73	20487.50	Iron
50	8333.73	20480.48	Iron
51	8338.40	20839.05	Iron
52	8275.41	20840.07	Iron
53	8283.87	20887.55	Iron
54	8312.85	20837.70	Iron
55	8298.45	20946.12	Iron
56	8289.37	20885.97	Iron
57	8227.47	20910.86	Iron
58	8218.58	20912.87	Iron
59	8236.55	20968.14	Iron
60	8227.66	20968.55	Iron
61	8428.87	20989.66	Iron
62	8428.27	20925.66	Iron
63	8672.33	20923.38	Iron
64	8672.93	20987.37	Iron
65	8788.59	20891.74	Iron
66	8737.07	20874.11	Iron
67	8616.43	20891.29	Iron
68	8635.43	20900.91	Iron
69	8884.43	20700.76	Iron
70	8952.70	20812.60	Iron
71	8882.71	20811.78	Iron
72	8834.17	20826.83	Iron
73	8806.09	20827.48	Iron
74	8745.11	20848.77	Iron
75	8745.53	20304.03	Iron
76	8808.12	20377.36	Iron
77	8816.25	20145.27	Iron
78	8752.68	20152.64	Iron
79	8744.02	20077.88	Iron
80	8807.60	20070.61	Iron
81	8938.06	19864.50	Iron
82	8358.88	19879.86	Iron
83	8361.98	20209.85	Iron
84	8263.59	20472.30	Iron
85	8441.91	20784.87	Iron
86	8385.91	20785.39	Iron
87	8307.65	20875.13	Iron
88	8310.17	21145.25	Iron
89	8587.89	21133.52	Iron
90	8697.55	21177.61	Iron
91	8622.54	21115.56	Iron
92	8947.05	21090.33	Iron
93	8942.65	20865.38	Iron
94	8956.69	20785.10	Iron

Point #	Northing	Easting	Row Description
7000	8387.05	20214.80	0+00
7001	8640.43	20212.14	2+73.4
7002	8642.69	20444.88	5+06.3
7003	8388.03	20800.37	0+00
7004	8550.40	20798.85	1+82.4
7005	8700.40	20797.45	3+12.4
7006	8903.09	20800.31	5+13.6 Inside ls
7007	8822.21	20785.03	Clearp
7008	8822.21	20785.41	Clearp
7009	8941.42	20800.34	5+54.9 Inside ls
7010	8995.58	20723.99	6+13.8
7011	8510.86	20213.42	1+43.8

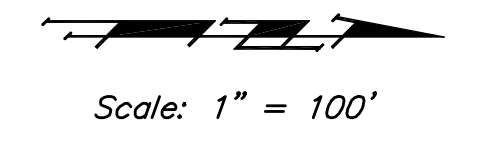



Baughman

WOODS NORTH 3RD ADD. PH. I

COORDINATE SHEET

STREET IMPROVEMENTS

Baughman Company, P.A. 315 Ellis St. Wichita, KS 67211 F 316-262-7271 F 316-262-0149
ENGINEERING | SURVEYING | PLANNING | LANDSCAPE ARCHITECTURE

<small>PROJECT NUMBER</small> 472-85046	<small>DESIGN</small> AEG	<small>DRAWN</small> TMS
<small>APPROVED</small>	<small>DATE</small> 07/12	
<small>REVISIONS:</small>	<small>SCALE</small> Noted	
	<small>SHEET</small>	27 OF 35

27_STRrecords.dwg 09-12-E428