



**3RD STREET  
WATER MAIN REPLACEMENT  
FROM CENTRAL CORRIDOR TO I-135**

**MAIN 1**


SHEET TITLE  
448-90217  
PROJECT NUMBER

JRA / JSB / JRA  
DESIGNED DRAWN CHECKED


ISSUED  
June 2012  
REVISED

SHEET NO.

8 of 37

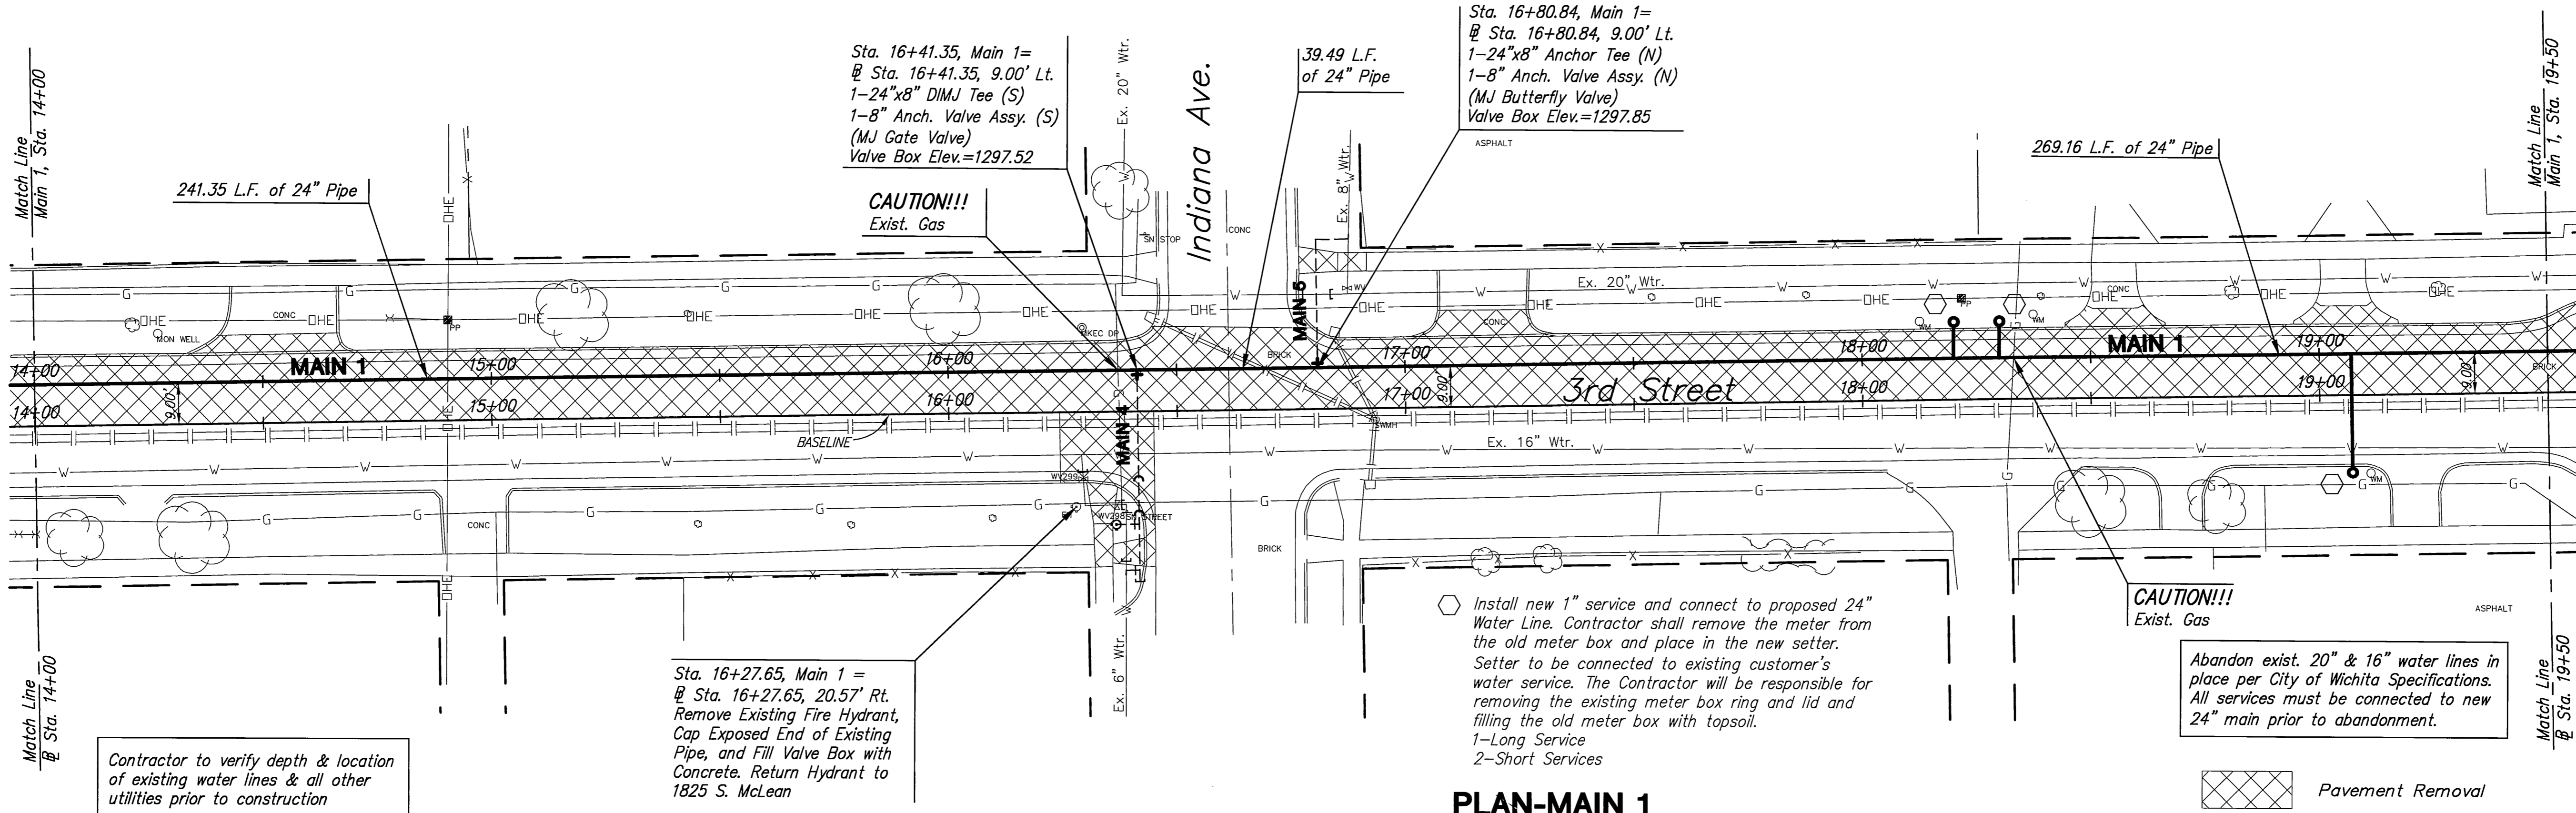

**PLAN-MAIN 1**  
SCALE: 1"=20'

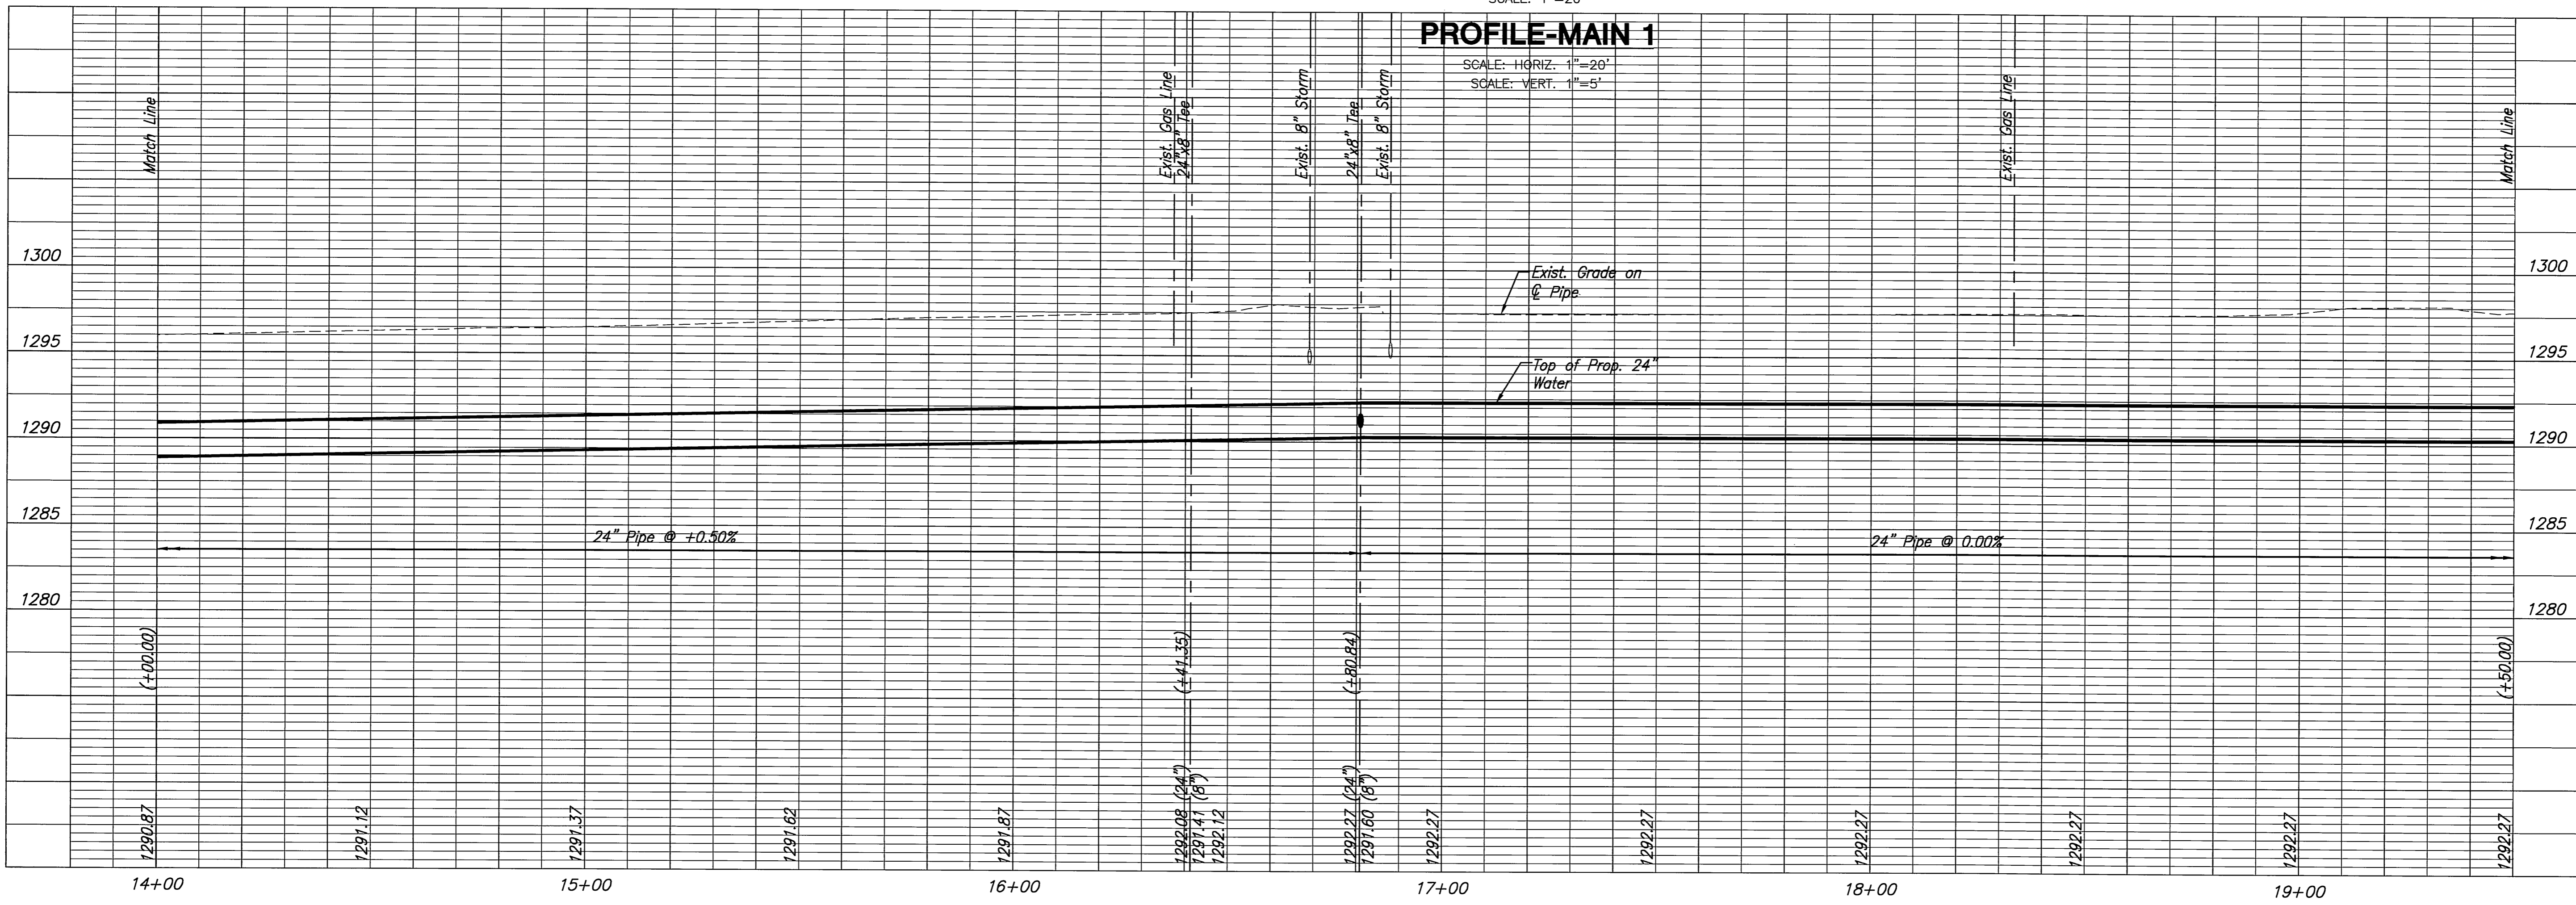

**PROFILE-MAIN 1**  
SCALE: HORIZ. 1"=20'  
SCALE: VERT. 1"=5'

PLOTTED: Friday, July 20, 2012 @ 10:18AM

J:\\_CIVIL\06692\DWG\WTR\06692-C2.DWG