


NEW WATER METER SUMMARY

No.	BL Station	Lt./Rt.	Service (Long or Short)	Meter Size	Address	AS BUILT
1	15+50.43	Rt.	Long	0.63	2215 E. HODSON ST.	
2	14+67.49	Rt.	Long	0.63	2209 E. HODSON ST.	
3	14+40.08	Rt.	Long	0.63	2203 E. HODSON ST.	
4	13+54.88	Rt.	Long	0.63	2119 E. HODSON ST.	
5	13+05.44	Rt.	Long	0.63	2115 E. HODSON ST.	
6	12+95.58	Lt.	Short	0.63	2114 E. HODSON ST.	
7	12+75.07	Rt.	Long	0.63	2109 E. HODSON ST.	
8	12+53.03	Lt.	Short	0.63	2108 E. HODSON ST.	

NEW WATER METER SUMMARY


No.	BL Station	Lt./Rt.	Service (Long or Short)	Meter Size	Address	AS BUILT
1	14+76.35	Lt.	Short	0.63	2212 E. WARD ST.	
2	14+55.79	Rt.	Long	0.63	2215 E. WARD ST.	
3	14+30.59	Lt.	Short	0.63	2208 E. WARD ST.	
4	14+00.94	Rt.	Long	0.63	2209 E. WARD ST.	
5	13+80.20	Lt.	Short	0.63	2202 E. WARD ST.	
6	13+44.95	Rt.	Long	0.63	2203 E. WARD ST.	
7	13+34.71	Lt.	Short	0.63	2118 E. WARD ST.	
8	12+90.27	Rt.	Long	0.63	2115 E. WARD ST.	
9	12+85.33	Lt.	Short	0.63	2112 E. WARD ST.	
10	12+35.99	Lt.	Short	0.63	2106 E. WARD ST.	
11	12+35.60	Rt.	Long	0.63	2109 E. WARD ST.	

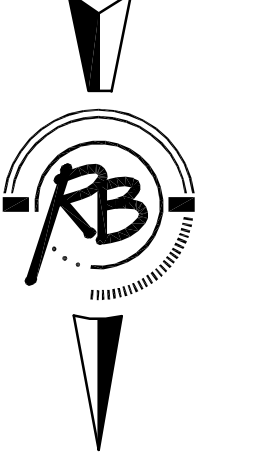

SCALE 1" = 40'  
1" = 5' (VERT.)



KUGGLES & BOHM, P.A.  
Engineering, Surveying, Land Planning  
602 Main Mall  
Wichita, Kansas 67203  
www.kugbles.com

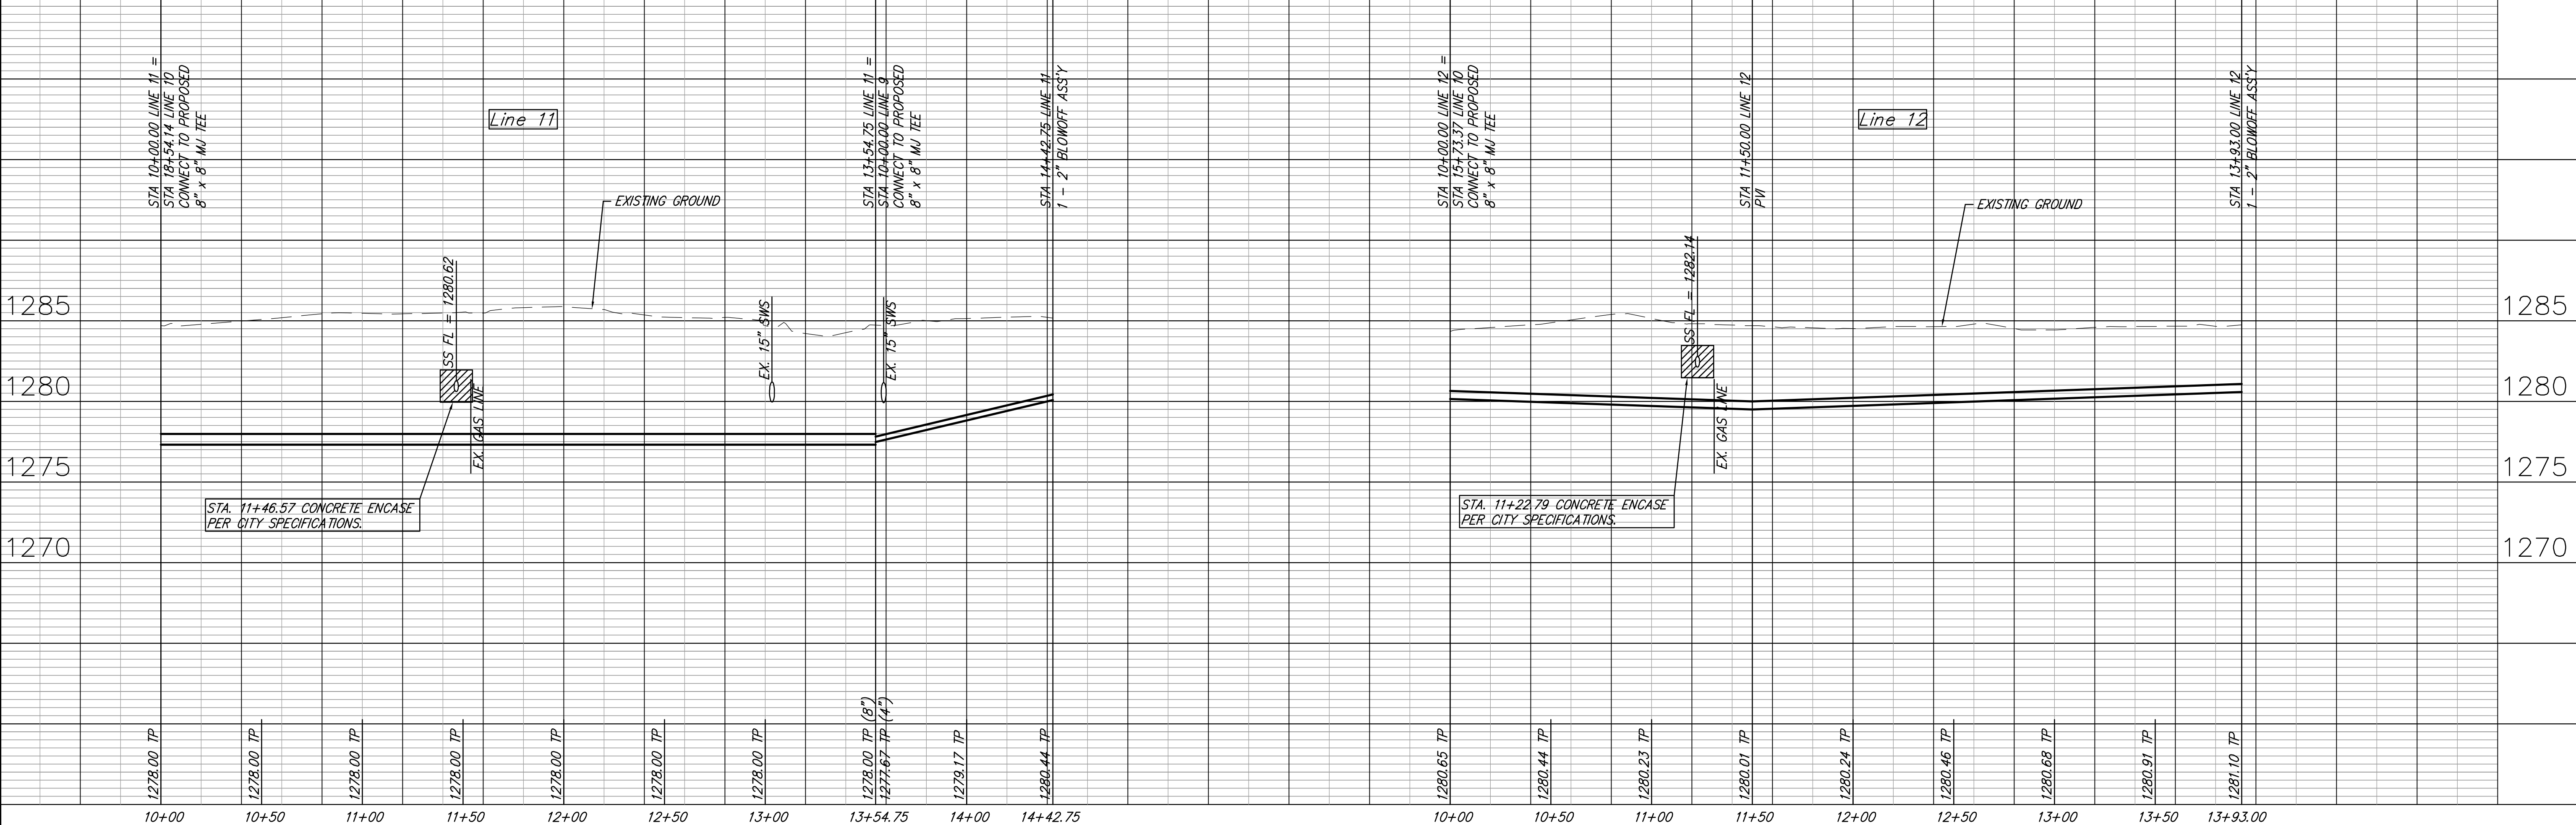

REVISION  
DRAWN  
MLP  
DATE  
UTILITY  
Aug. 3, 2012

DESIGN  
PC  
UTILITY

PROJECT NUMBER  
448-90214  
DRAWING FILE  
ENC. BASE [LINE 11&12]

SCHRADER WATER DISTRIBUTION  
HODSON & WARD (LINE 11&12)  
WICHITA, KANSAS

16  
OF  
24