




NEW WATER METER SUMMARY

| No. | BL Station | Lt./Rt. | Service (Long or Short) | Meter Size | Address | AS BUILT |
|-----|------------|---------|-------------------------|------------|------------------|----------|
| 1 | 14+10.72 | Rt. | Long | 0.63 | 2213 E. RULE ST. | |
| 2 | 13+82.15 | Lt. | Short | 0.63 | 2210 E. RULE ST. | |
| 3 | 13+60.81 | Rt. | Long | 0.63 | 2207 E. RULE ST. | |
| 4 | 13+22.23 | Lt. | Short | 0.63 | 2204 E. RULE ST. | |
| 5 | 13+11.97 | Rt. | Long | 0.63 | 2203 E. RULE ST. | |
| 6 | 12+59.87 | Rt. | Long | 0.63 | 2109 E. RULE ST. | |
| 7 | 12+62.21 | Lt. | Short | 0.63 | 2114 E. RULE ST. | |
| 8 | 12+07.49 | Lt. | Short | 0.63 | 2108 E. RULE ST. | |

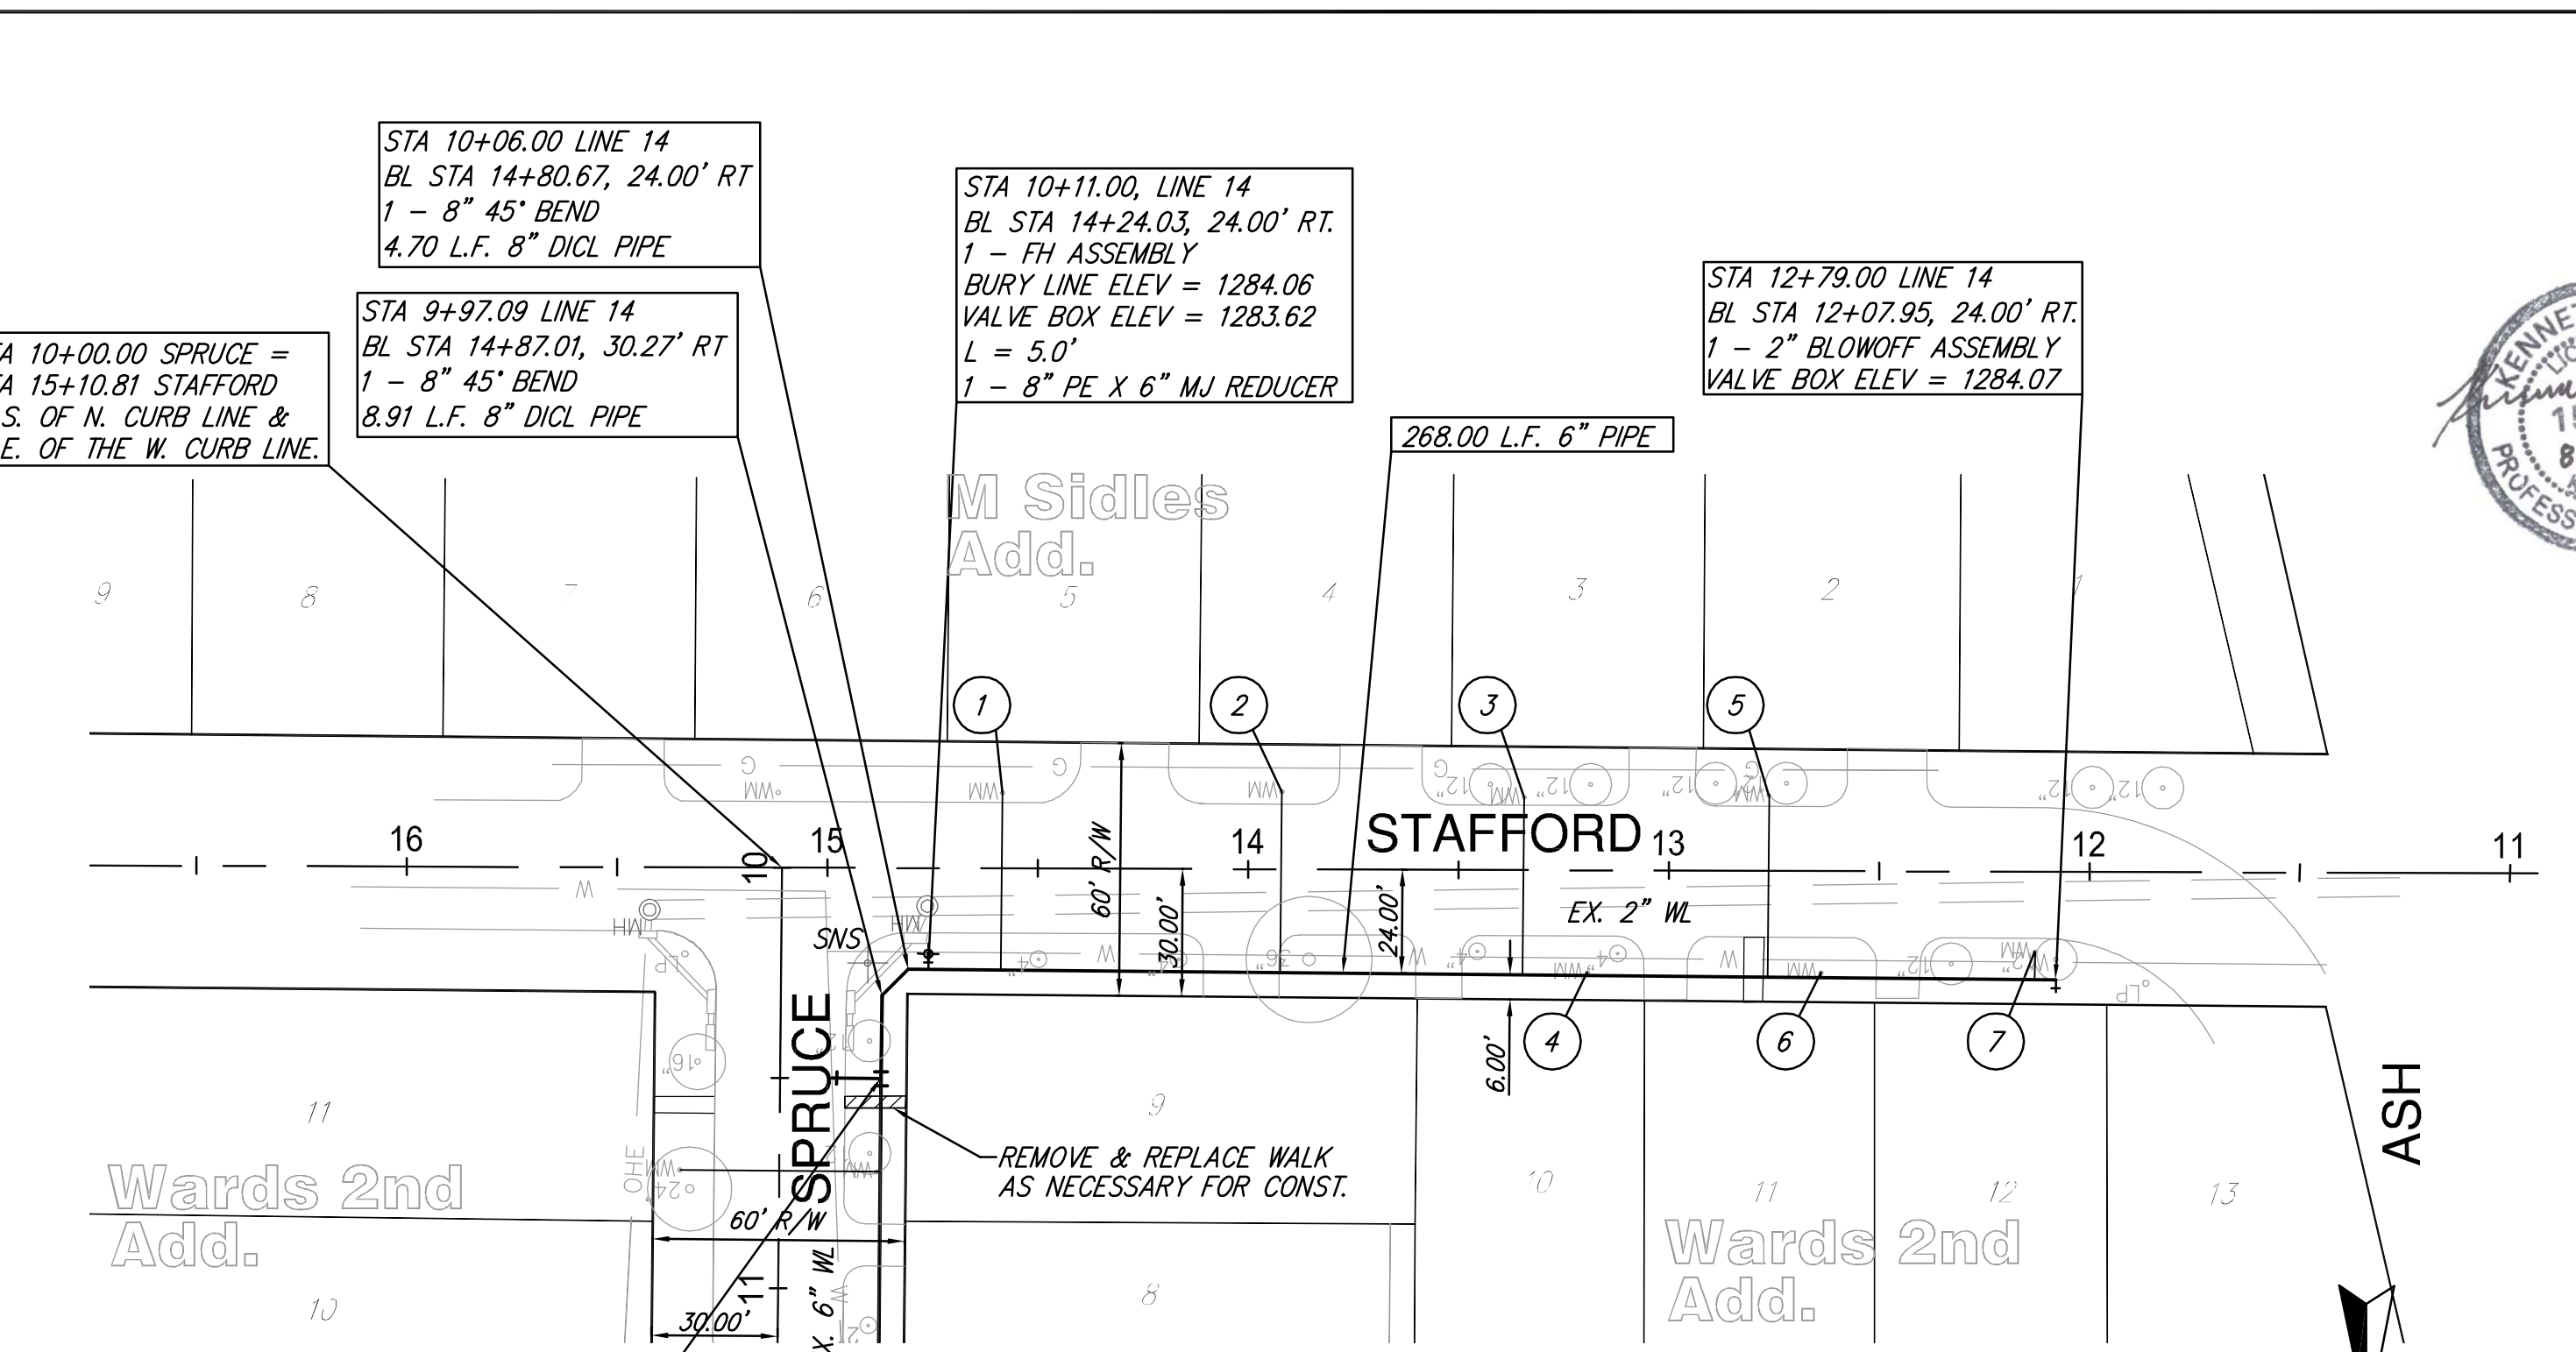

NEW WATER METER SUMMARY

| No. | BL Station | Lt./Rt. | Service (Long or Short) | Meter Size | Address | AS BUILT |
|-----|------------|---------|-------------------------|------------|----------------------|----------|
| 1 | 14+58.43 | Rt. | Long | XX | 2227 E. STAFFORD ST. | |
| 2 | 13+92.05 | Rt. | Long | XX | 2221 E. STAFFORD ST. | |
| 3 | 13+34.43 | Rt. | Long | 0.63 | 2215 E. STAFFORD ST. | |
| 4 | 13+19.28 | Lt. | Short | 0.63 | 2218 E. STAFFORD ST. | |
| 5 | 12+76.27 | Rt. | Long | 0.63 | 2209 E. STAFFORD ST. | |
| 6 | 12+63.78 | Lt. | Short | 0.63 | 2214 E. STAFFORD ST. | |
| 7 | 12+12.91 | Lt. | Short | 0.63 | 2208 E. STAFFORD ST. | |

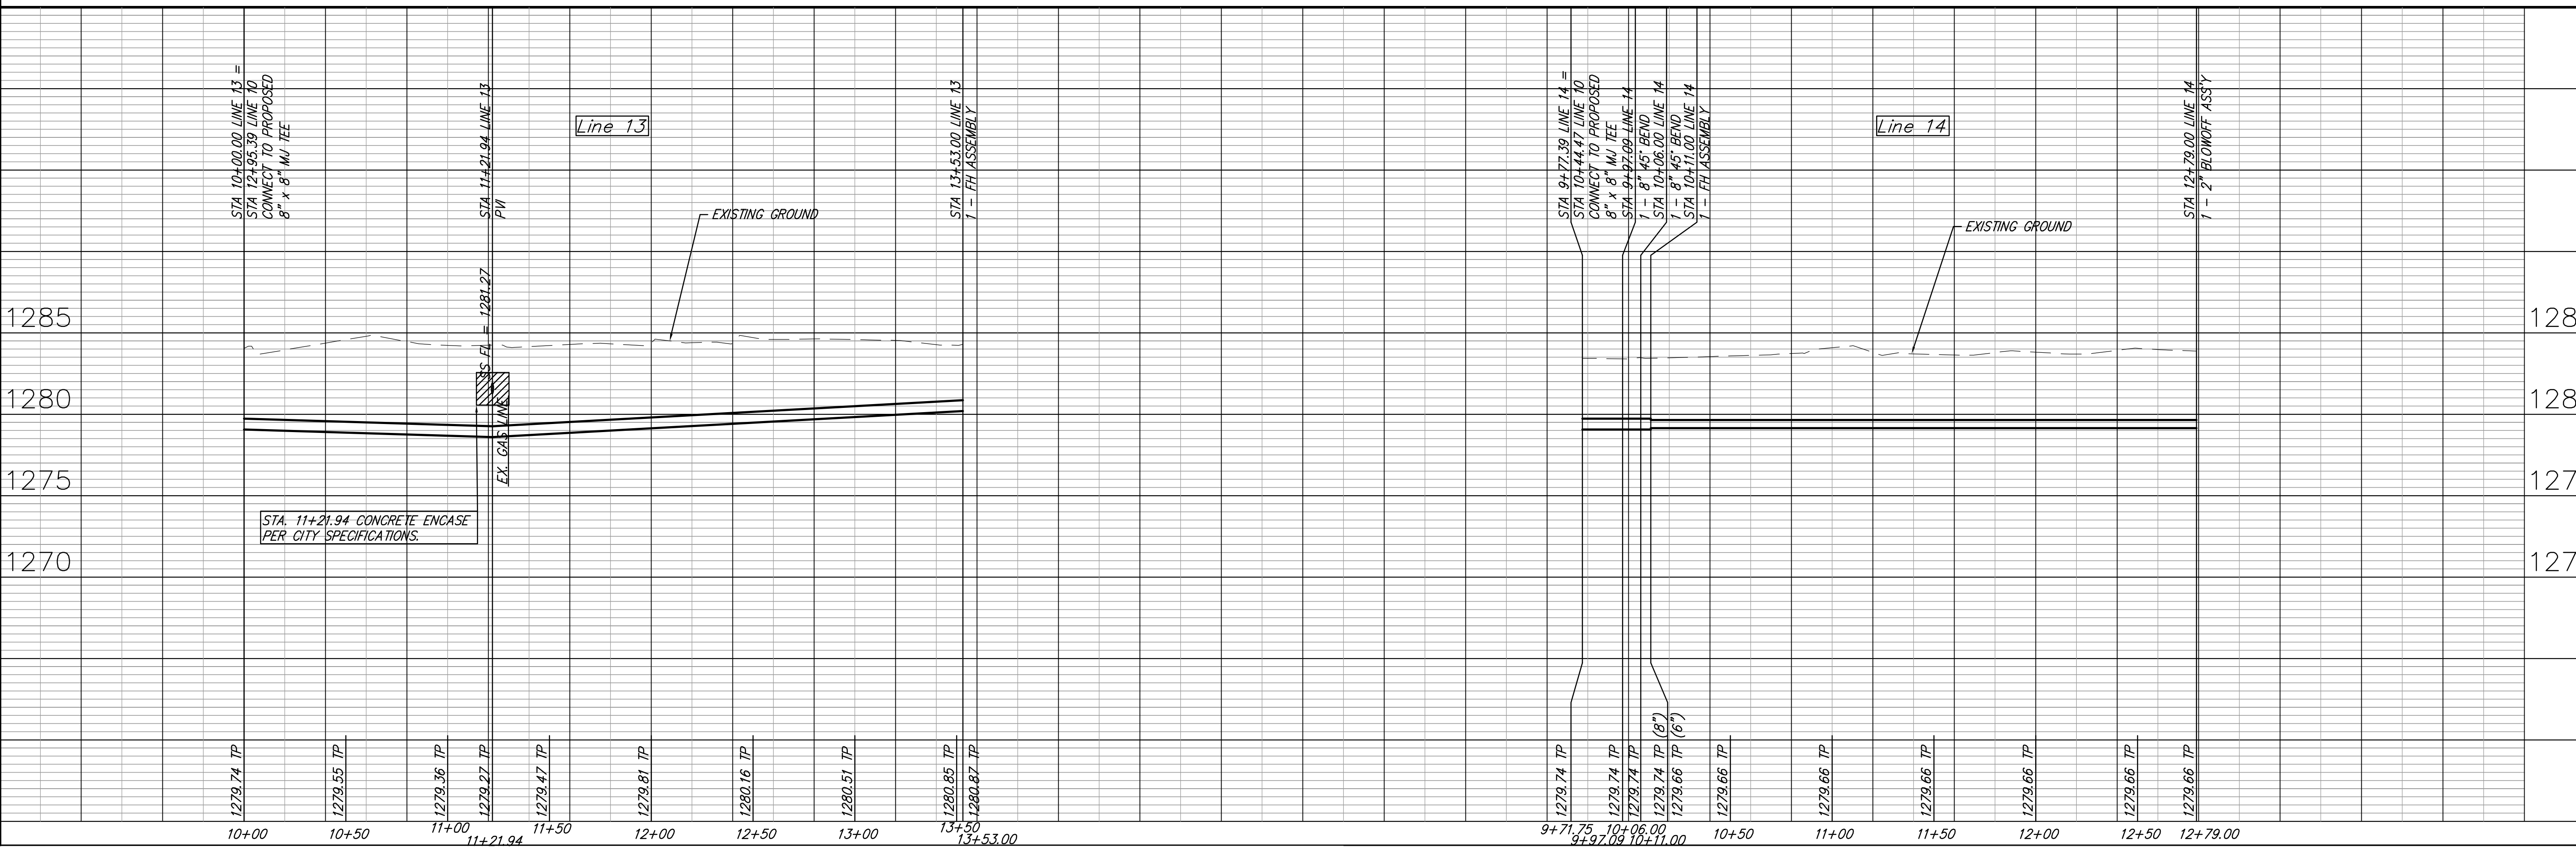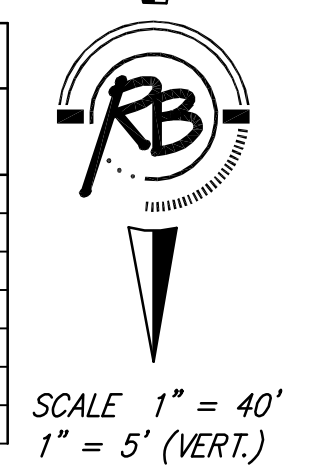

Kuggles & Dohm, P.A.
 Engineering, Surveying, Land Planning
 602 North Main
 Wichita, Kansas 67203
 (316) 264-8008
 Email: PKD@kddm.com



PROJECT NUMBER: 448-90214
 DRAWING FILE: ENC. BASE (LINE 13&14)
 DESIGN: PC
 MLP
 UTILITY
 DATE: Jun. 12, 2007
 REVIEW: REVIEW
 SCHRADER WATER DISTRIBUTION
 RULE & STAFFORD (LINE 13&14)
 WICHITA, KANSAS
 17 OF 24