
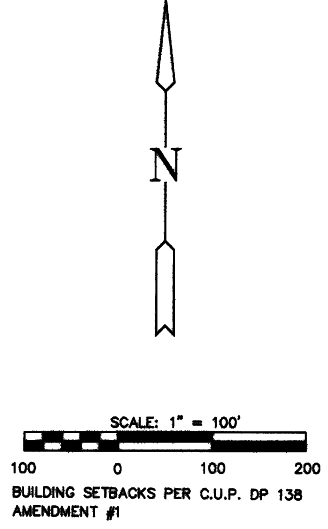


**FINAL PLAT OF
YMCA SOUTH ADDITION
AN ADDITION TO WICHITA, SEDGWICK COUNTY, KANSAS**

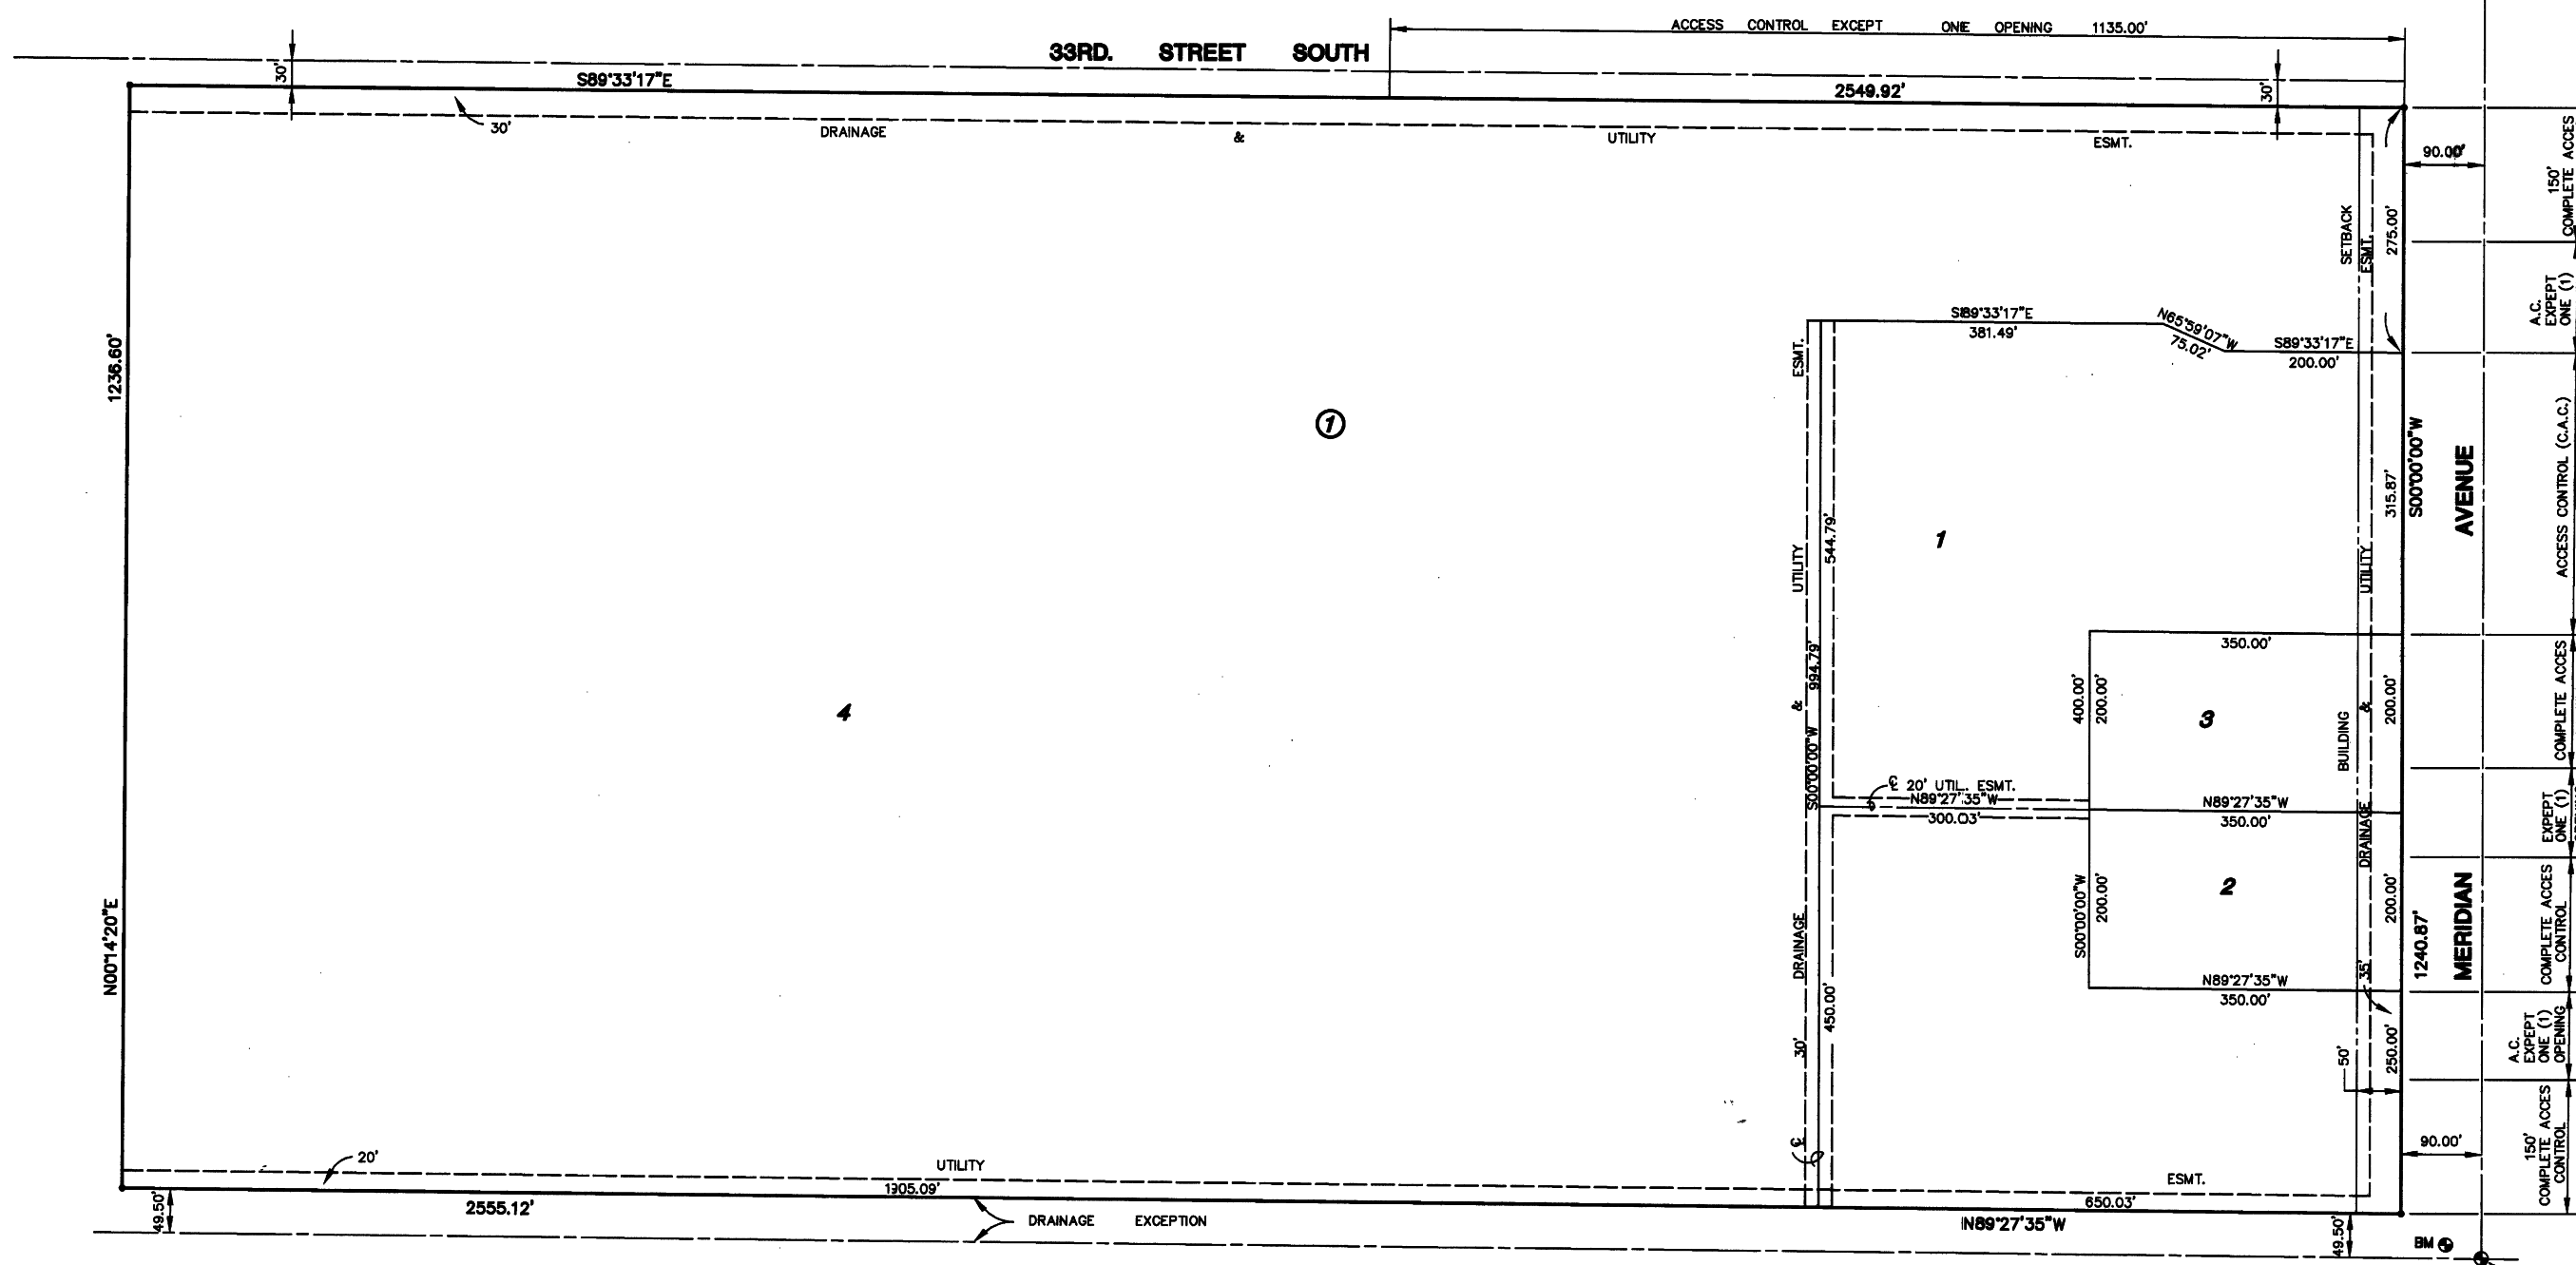

LEGEND

• IRON

MINIMUM PAD ELEVATION			
LOT	BLOCK	CITY DATUM	USGS DATUM
1	1	100.0	1287.4
2	1	100.0	1287.4
3	1	100.0	1287.4
4	1	100.6	1288.0

S.E. COR., N.E. 1/4
SEC. 12, T28S, R1W

B.M. CITY STANDARD N.W. CORNER R.C.B. ON
MERIDIAN N. OF I-235.
ELEV. = 1287.55