

**WATER MAIN REPLACEMENT PLANS FOR
EASTBOROUGH SOUTH**



LINES 4 & 5
SHEET TITLE
448-90213
PROJECT NUMBER

DFL / JWC / JRA
DESIGNED / DRAWN / CHECKED

ISSUED
August 2012

REVISED

SHEET NO.
14 of 40

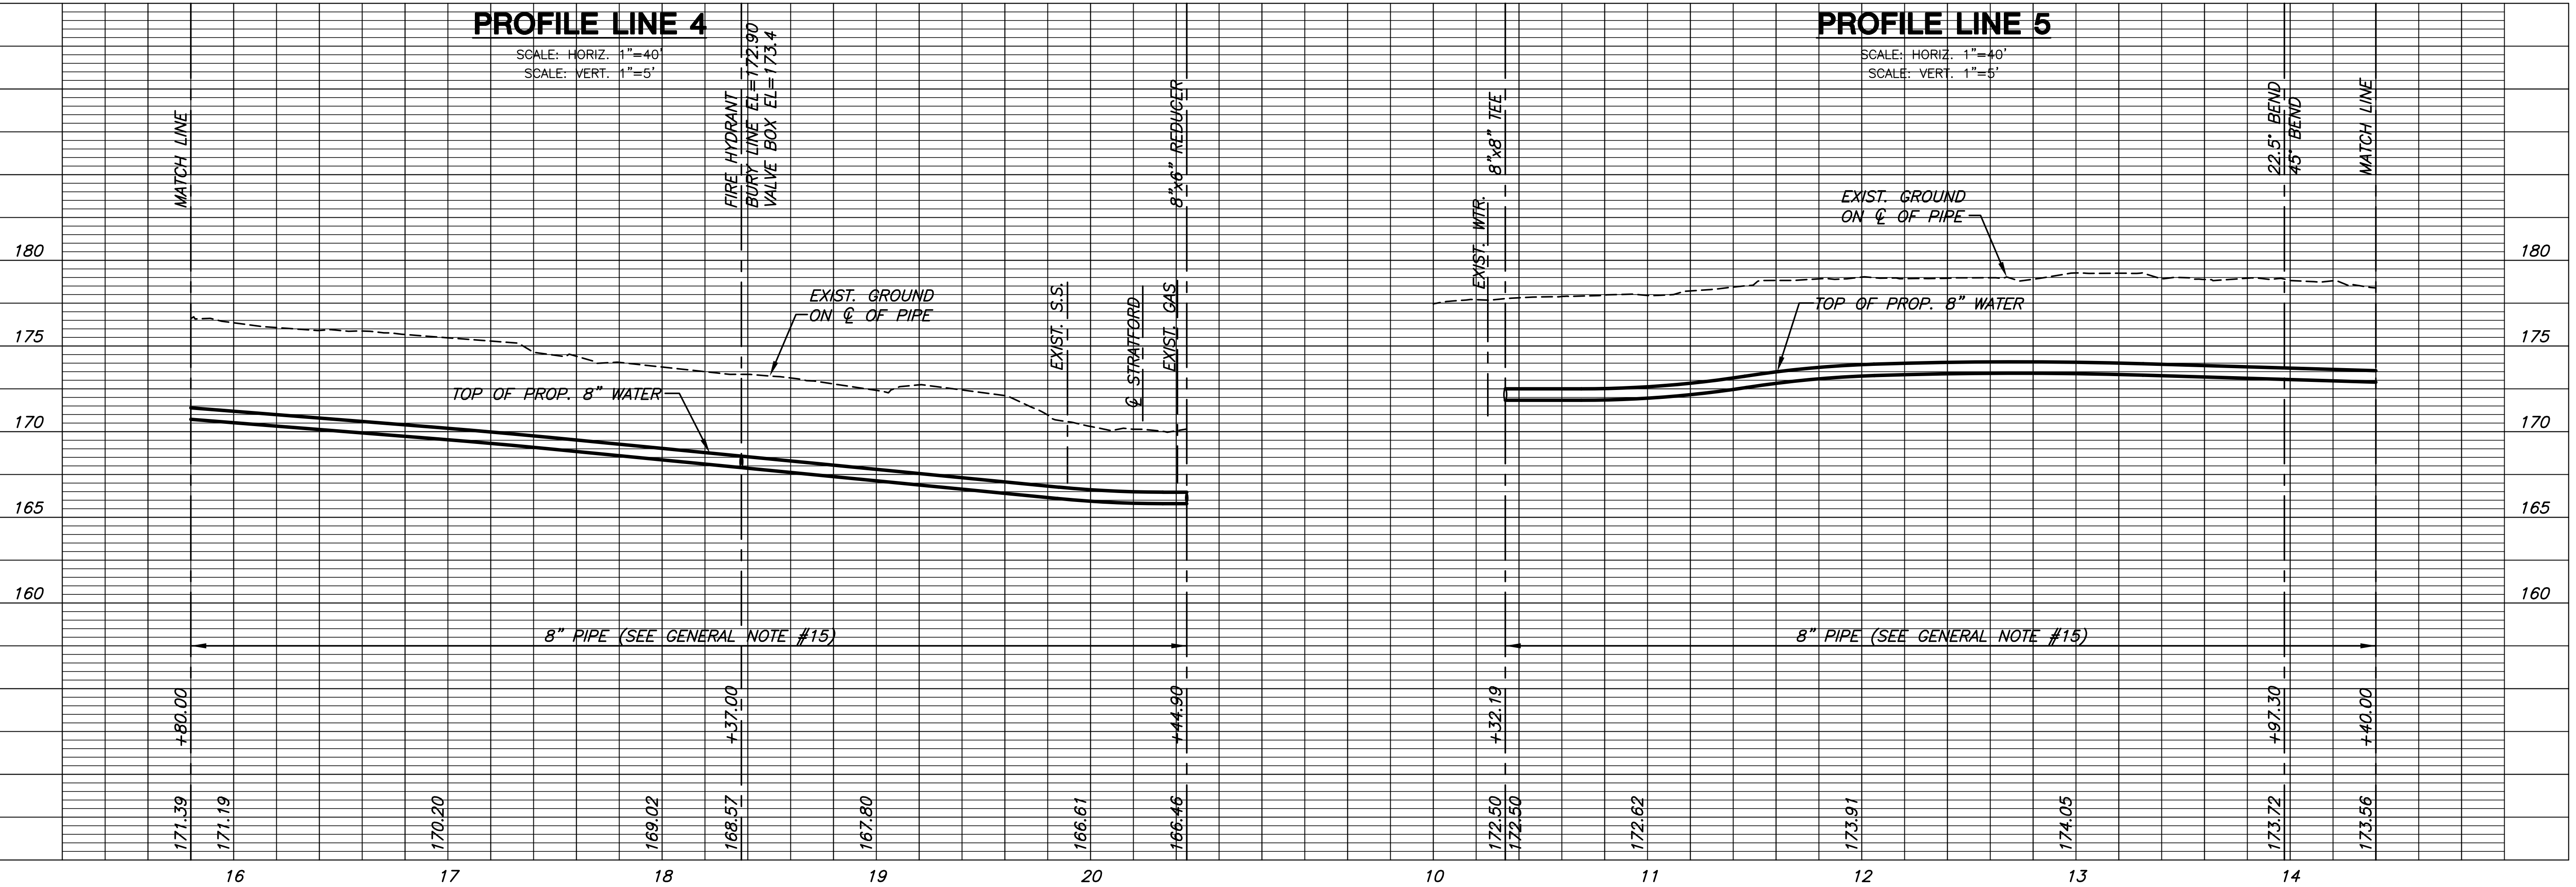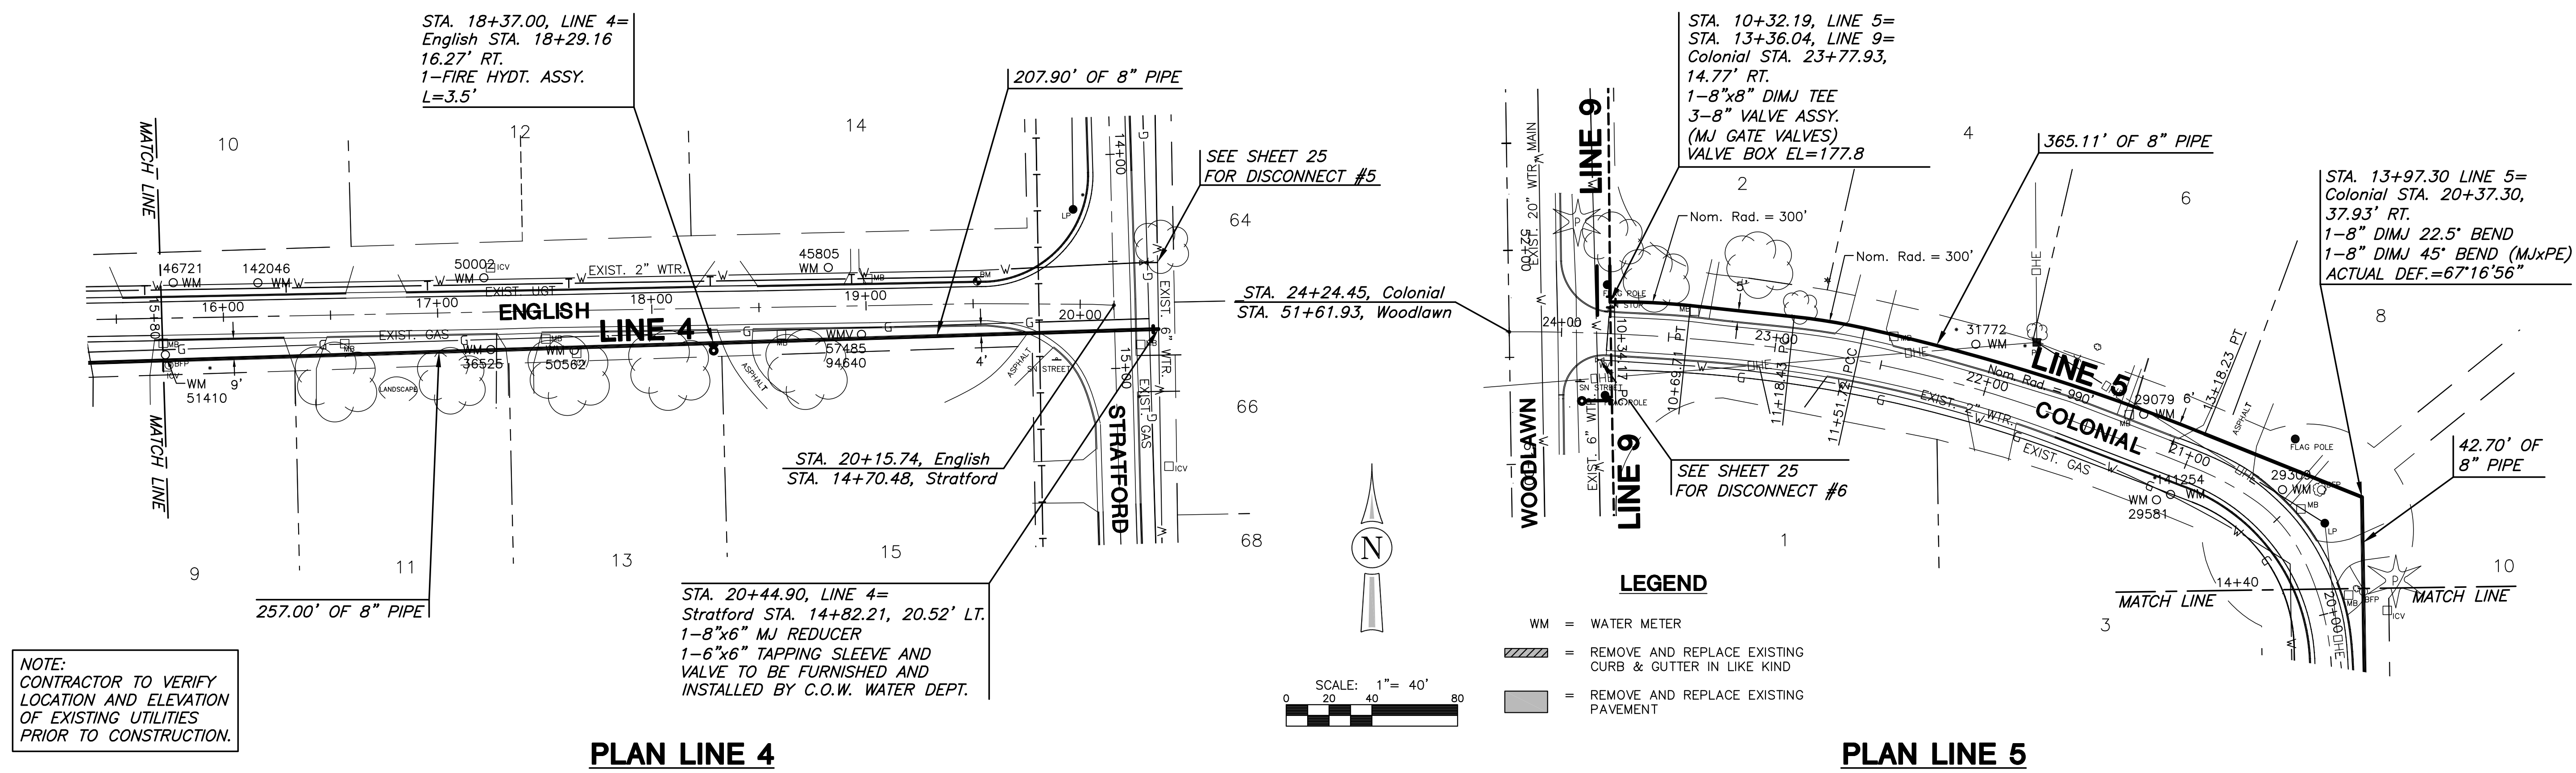

PLOTTED: Tuesday, August 28, 2012 8:02:49 AM

J:\CIVIL\06691\JWC\WTR\06691_CB.DWG