


Mail Box Relocation:
 Existing Mailbox will be relocated as required.
 Cost to be subsidiary to Site Clearing and
 Restoration.

X#-(Staking) CP#-(Control Points)

8' @ FC STAKING COORDINATES				CONTROL POINTS				
POINT#	STATION	OFFSET	NORTHING	EASTING	#	Description	Station	Offset
Gow								
PT8	20+12.05	23.00' LT.	9588.10	5944.50	1	Property Iron	6+25.98	21.11' LT.
PT9	20+30.23	23.00' RT.	9309.39	5993.77	2	Property Iron	6+89.29	30.33' LT.
PT10	23+09.50	23.00' LT.	9290.67	5947.99	3	Property Iron	9+87.03	35.81' LT.
PT11	23+09.50	23.00' RT.	9588.64	5990.50	4	Property Iron	11+18.05	30.14' RT.
					5	Property Iron	21+70.56	30.08' RT.
					6	Property Iron	22+29.57	30.18' RT.

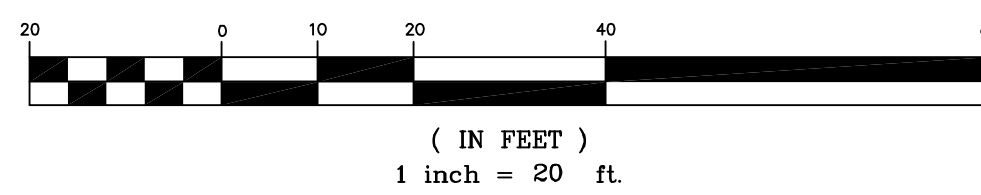

Bickel, 8th & Gow
Paving Plan Sta. 20+00 to 23+09.50
 Wichita, KS

PROJECT NUMBER 472 84062 OCA 765904			
KEM NO. 04151	FILE Sheet 8	DATE 10/15/04	SHEET 8
DESIGN PB	DRAWN JO	REVISED 1/19/05	OF 14

516 S. Market, Wichita, KS 67202 316/264-0242