



Bickel

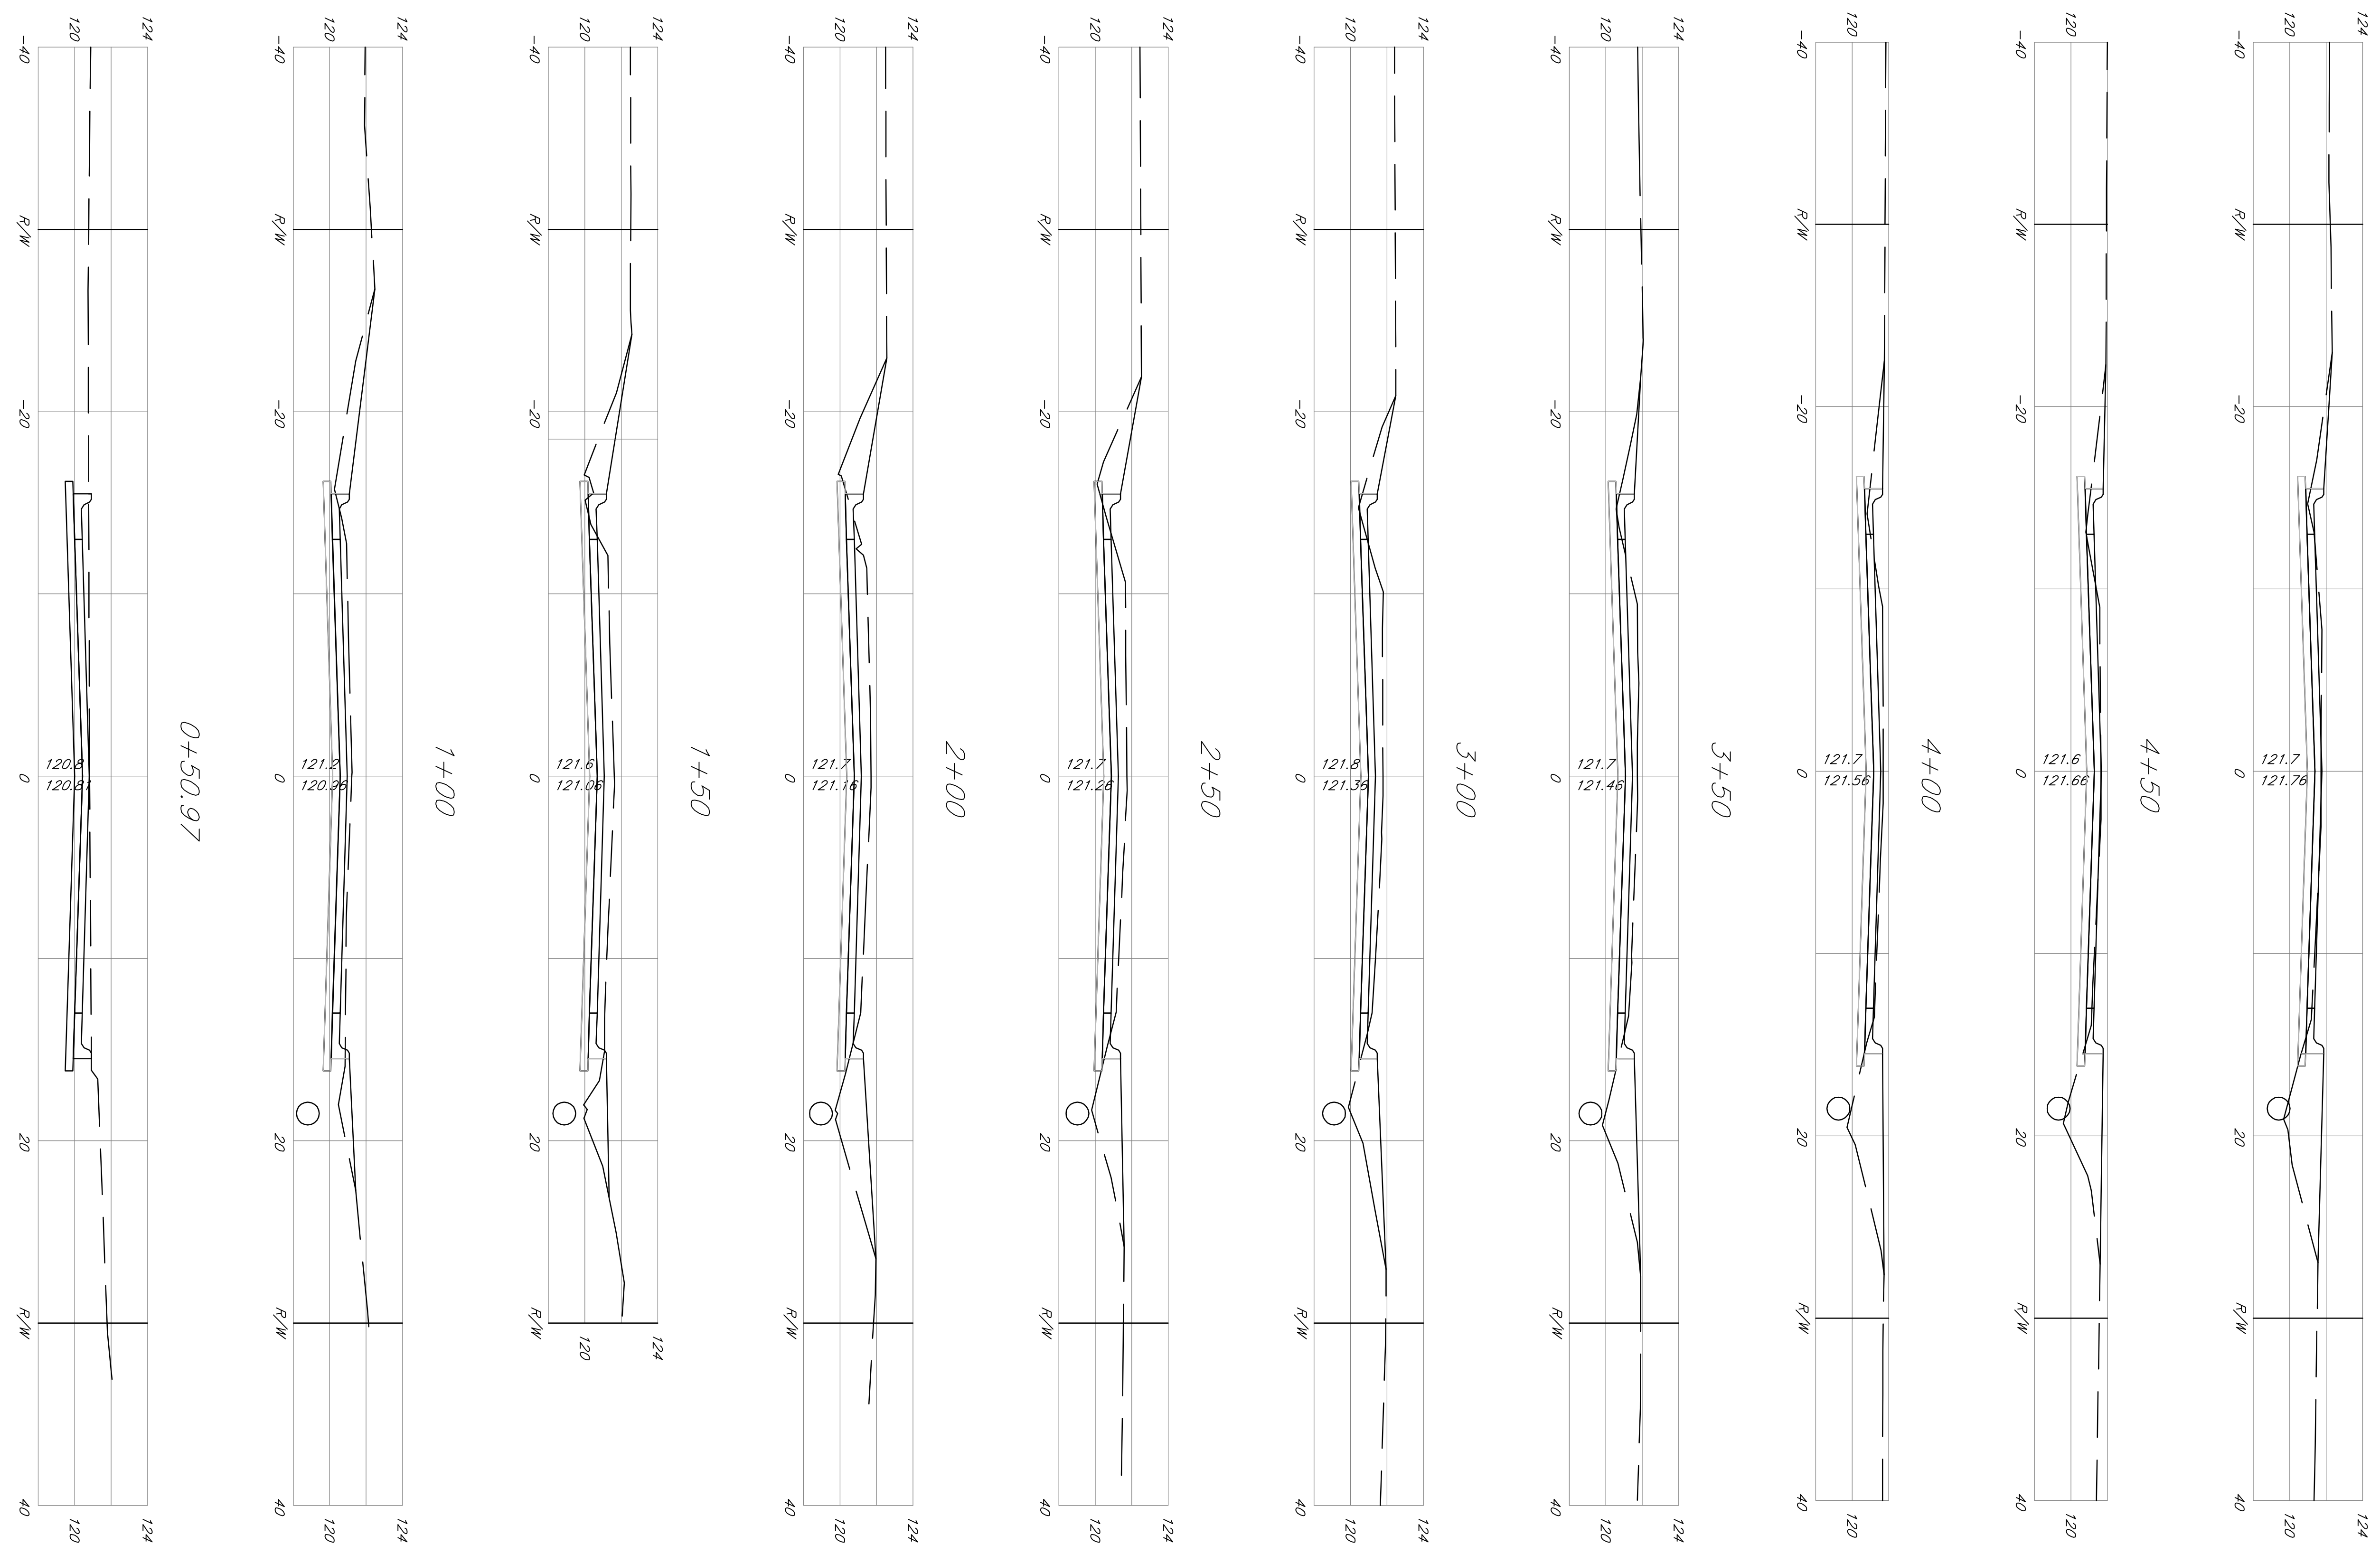

Bickel, 8th and Gow Cross Sections Wichita, KS					
		PROJECT NUMBER 47283950 OCA 765867			
		KEM NO. 04151	FILE xsection	DATE 10-04	SHEET 11
DESIGN PB		DRAWN JO	REVISED 11-16-04		OF 14
516 S. Market, Wichita, KS 67202		316/264-0242			