



8th St.

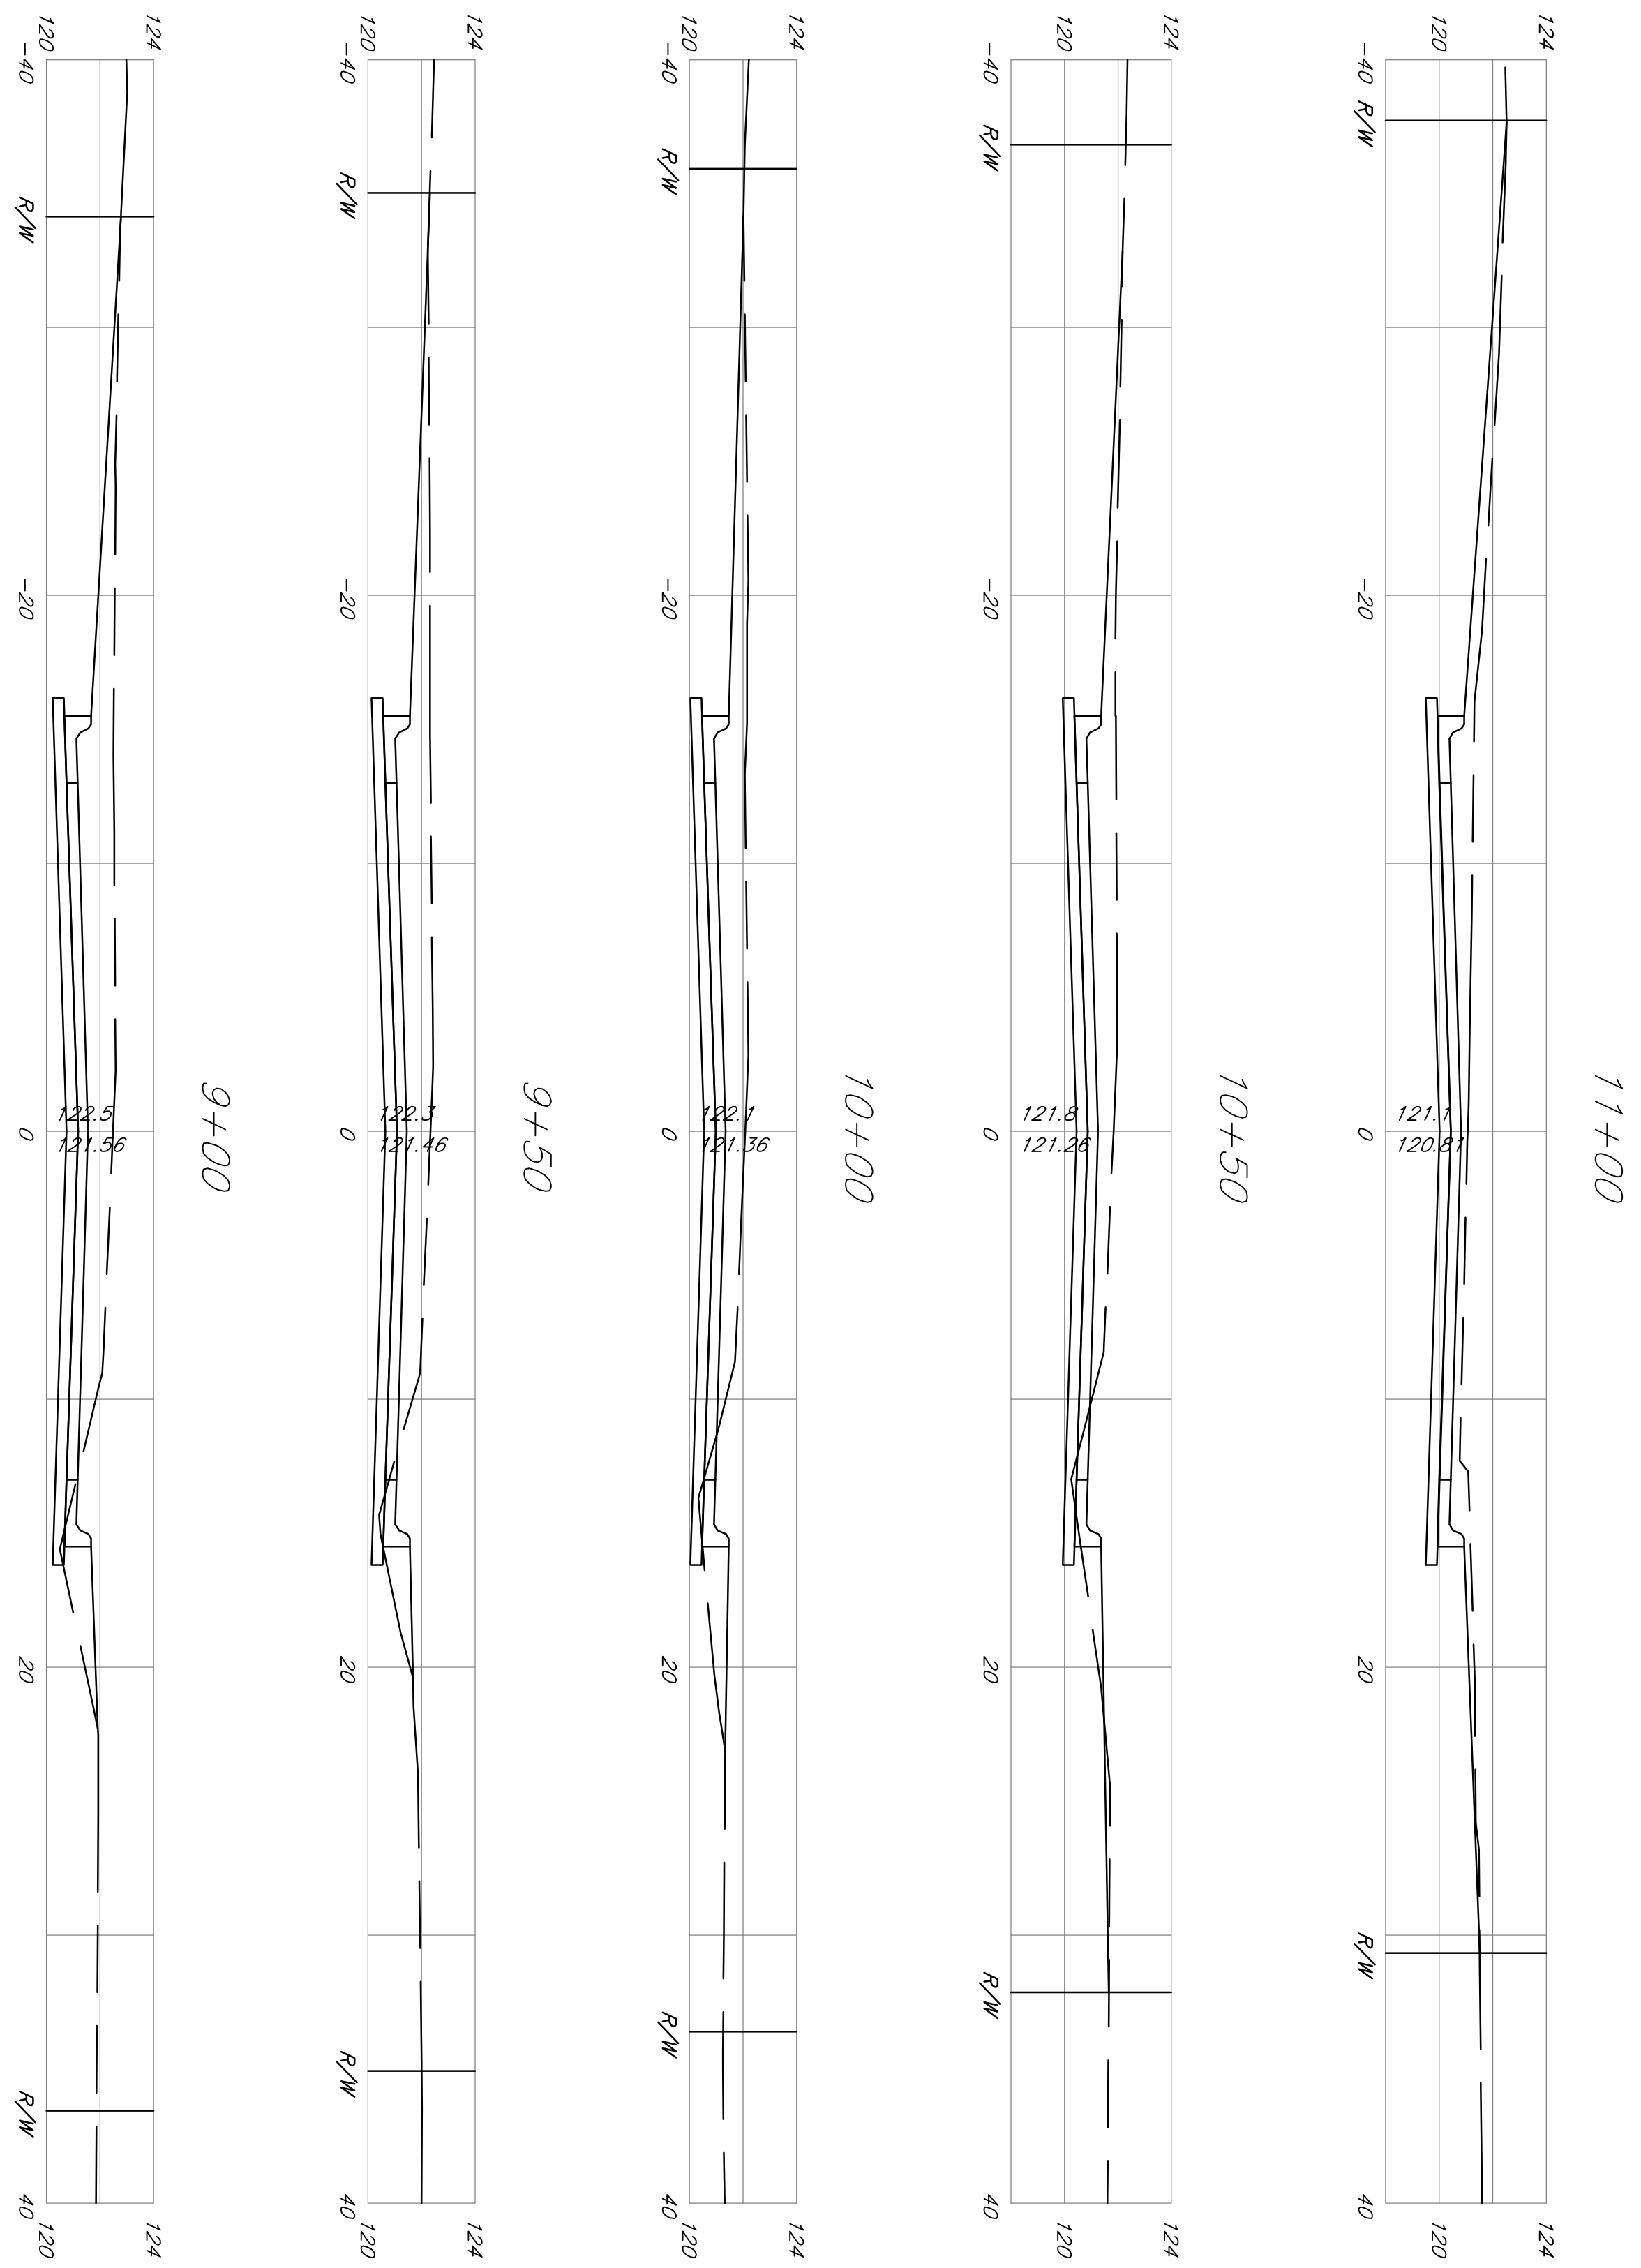

Bickel, 8th and Gow Cross Sections Wichita, KS			
PROJECT NUMBER 472 83950 OCA 765867			
 <small>516 S. Market, Wichita, KS 67202</small>	KEM NO. 04151	FILE xsection	DATE 10/04
	DESIGN PB	DRAWN JO	REVISED 11-16-04
			SHEET 13 OF 14