

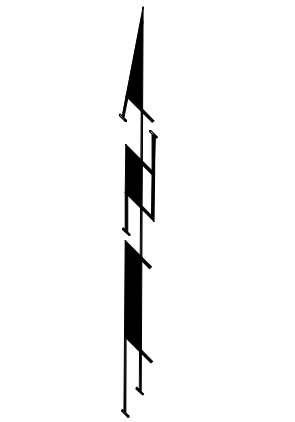
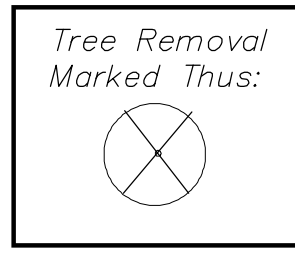


Benchmarks

C.O.W. benchmark, intersection CL of 27th & Wellington
 Elev. = 125.43 City Datum
 C.O.W. benchmark, Thimble @ intersection CL of 27th & Market
 Elev. = 126.52 City Datum

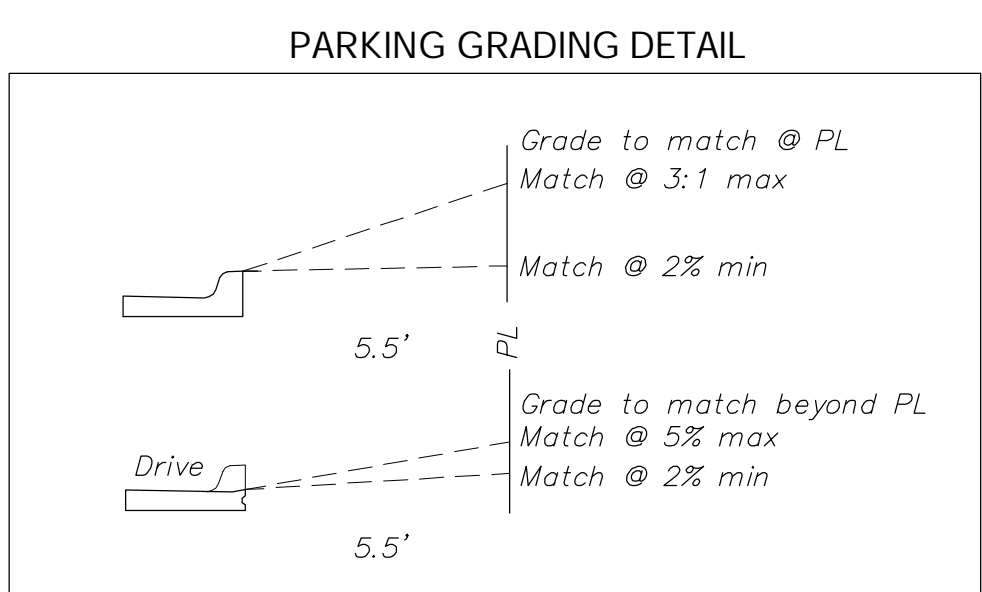

Scale: 1" = 20'

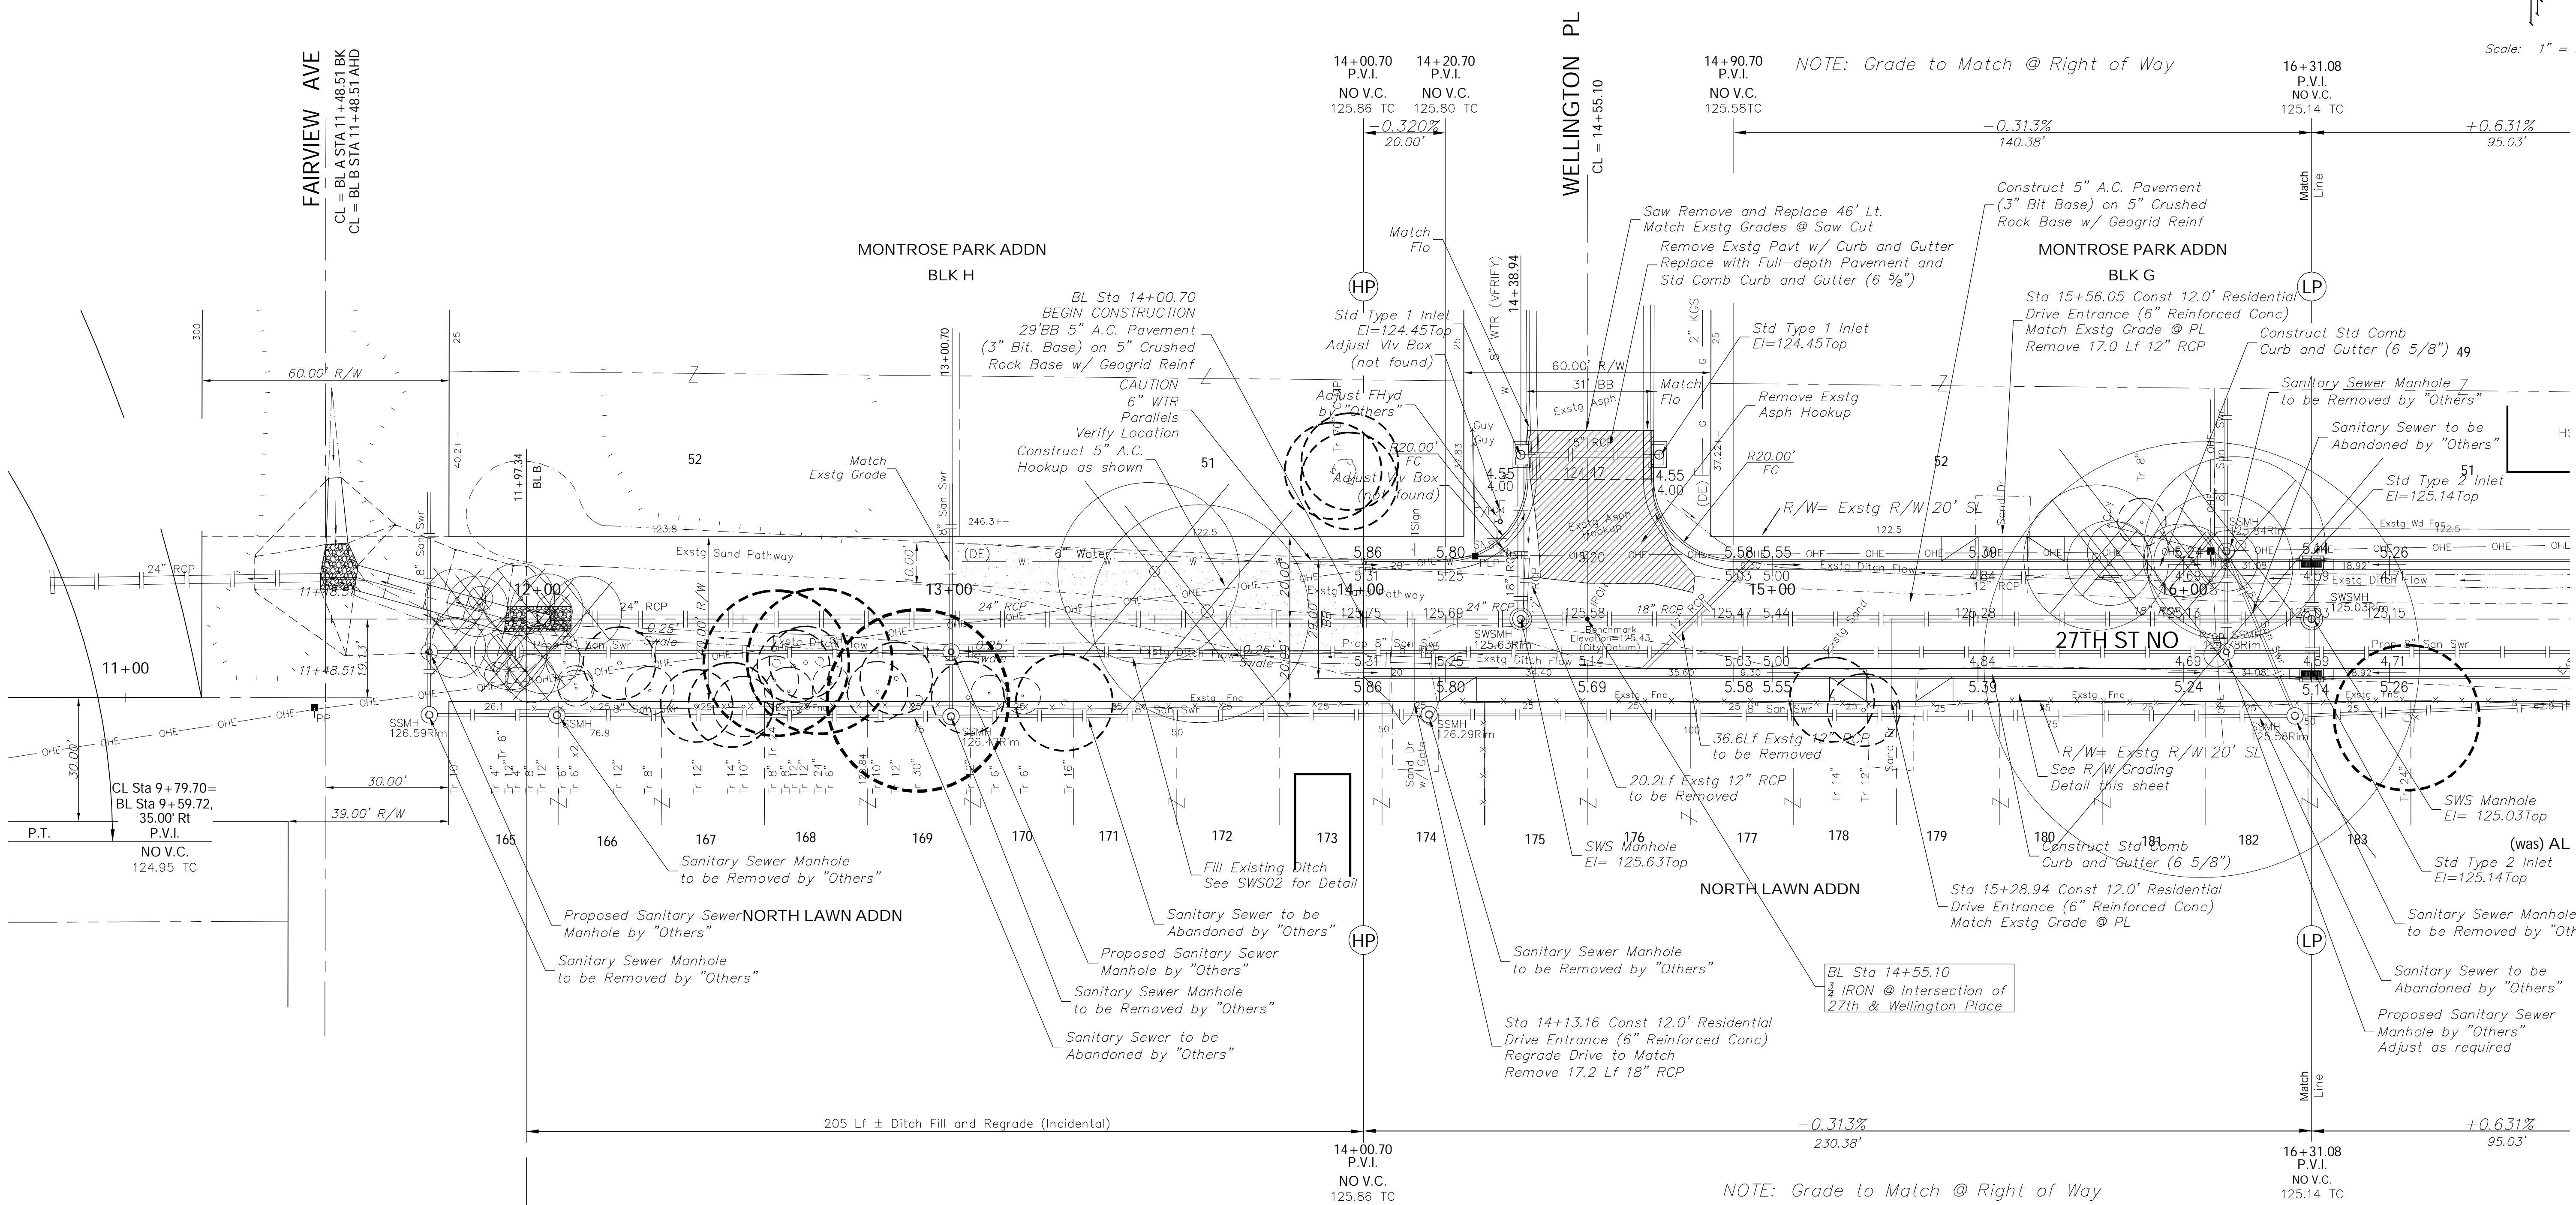

NOTE:
 Contractor to Relocate any informational signs on the project that are in conflict with construction. Cost to be incidental to Right-of-way clearing.

Project Number
 472-83959

NOTE: Grade to Match @ Right of Way