
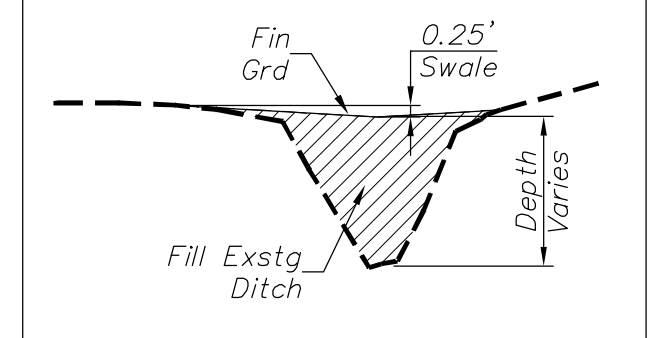


Benchmarks


C.O.W. benchmark, intersection CL of 27th & Wellington
 Elev. = 125.43 City Datum
 C.O.W. benchmark, Thimble @ intersection CL of 27th & Market
 Elev. = 126.52 City Datum

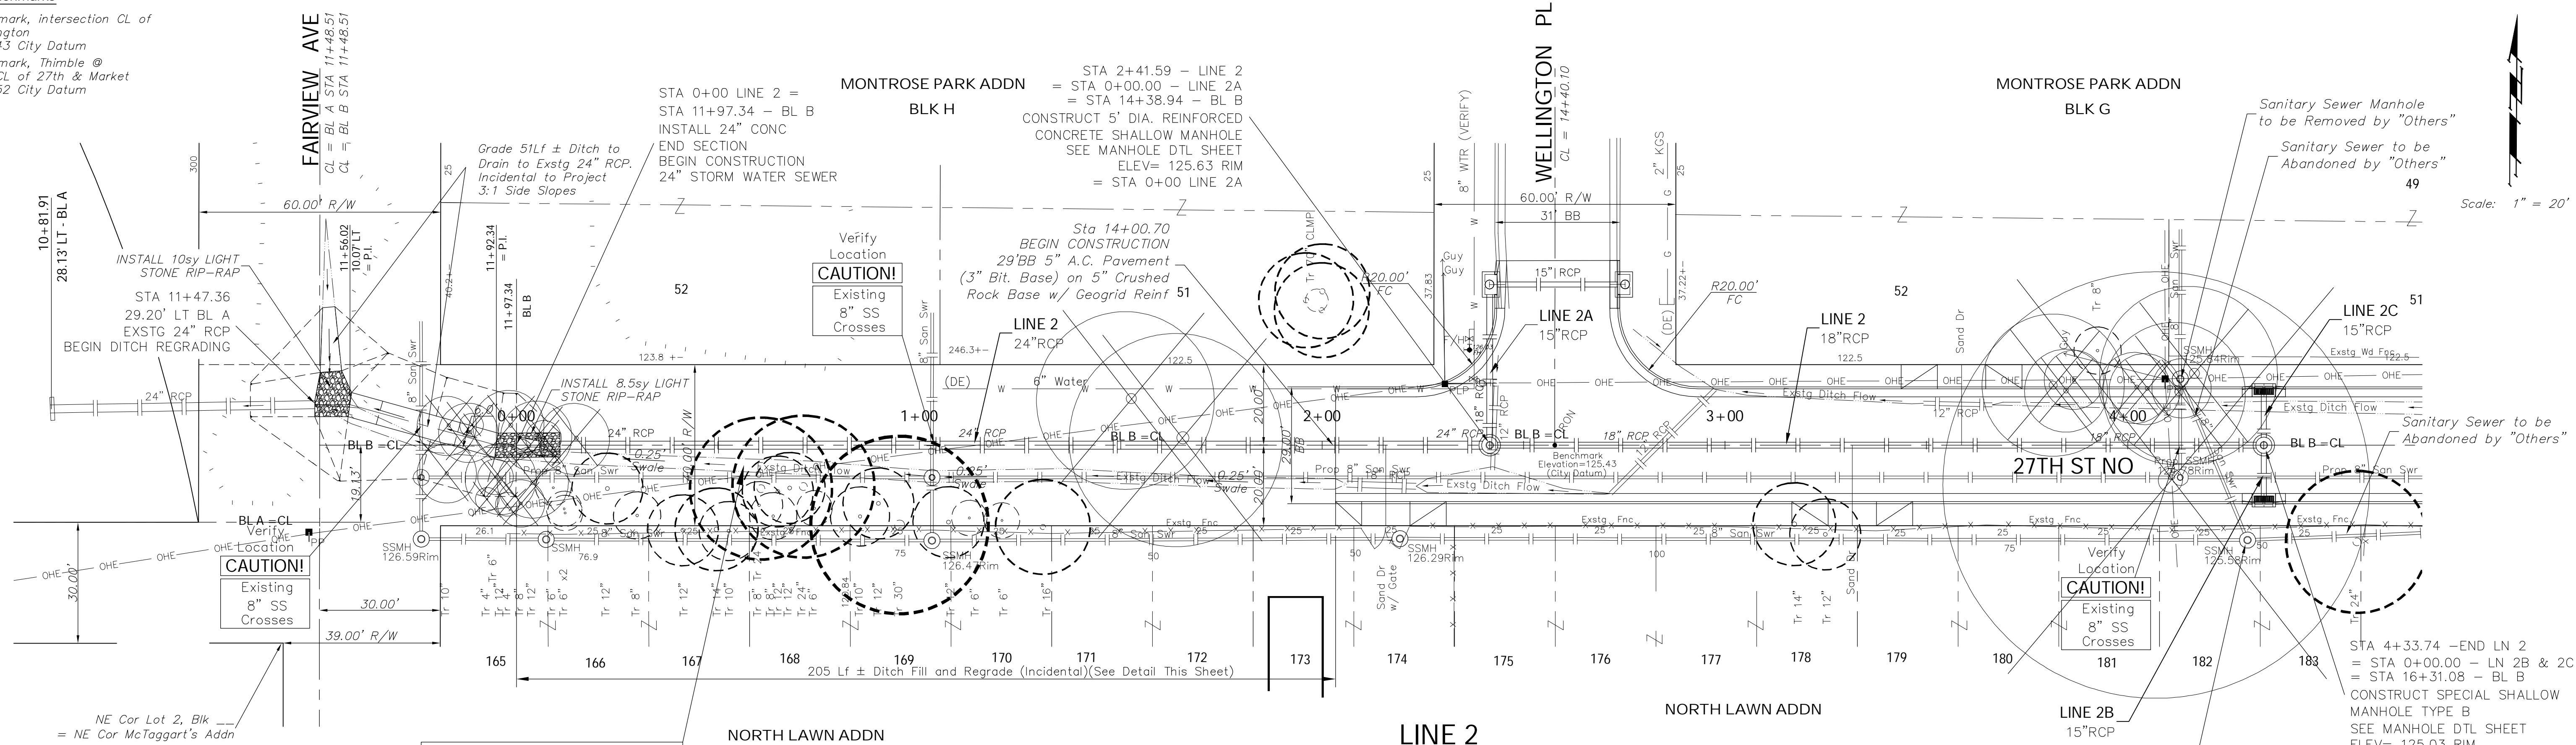

NOTE: Contractor to use caution during excavation on this Project. Multiple Underground Utilities parallel and cross New Construction. Underground Utilities are shown located according to the best information available at the time of drawing. Contractor to FIELD VERIFY exact locations and depths PRIOR TO Construction on this Project.

Project Number
 472-83959

Scale: 1" = 20'

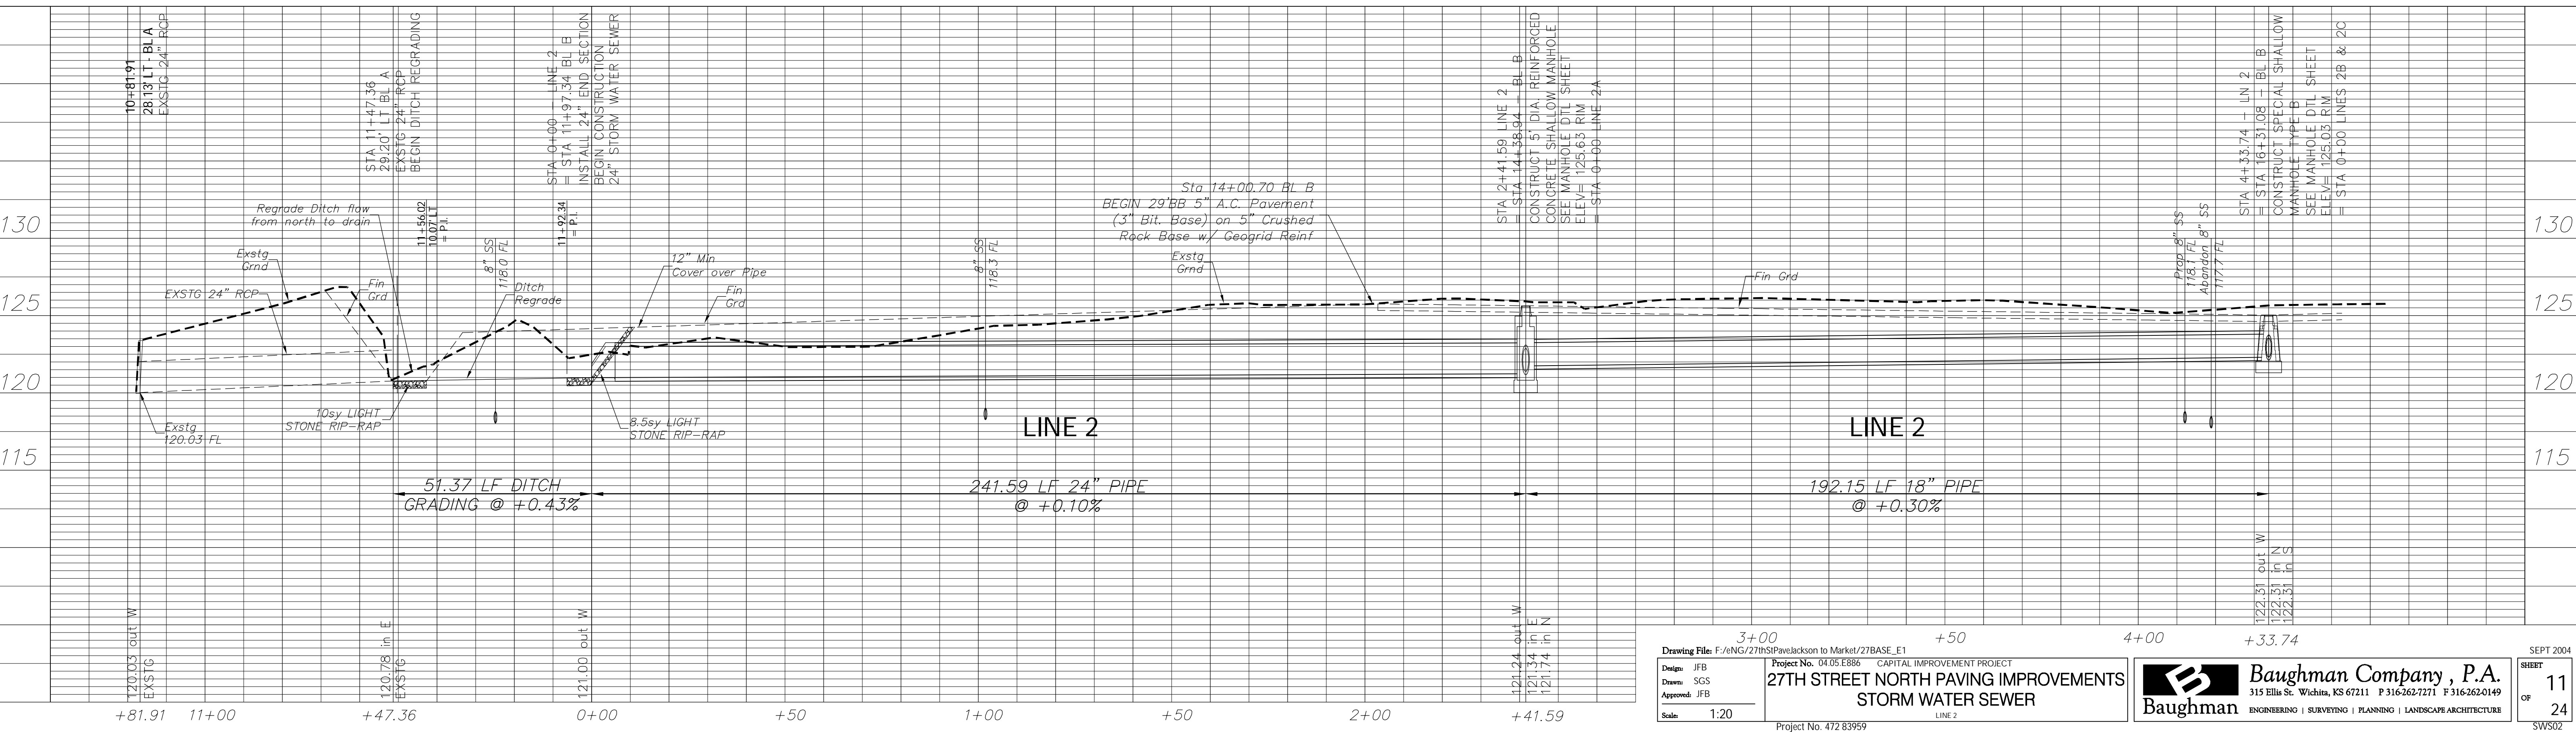

Drawing File: F:\ENR\27thSP\Jackson to Market\27BASE_E1
 Project No. 04.05.E886 CAPITAL IMPROVEMENT PROJECT
27TH STREET NORTH PAVING IMPROVEMENTS
 STORM WATER SEWER

Design: JFB
 Drawn: SGS
 Approved: JFB
 Scale: 1:20

Project No. 472 83959

Baughman Company, P.A.
 315 Ellis St. Wichita, KS 67211 P 316-262-7271 F 316-262-0149
 ENGINEERING | SURVEYING | PLANNING | LANDSCAPE ARCHITECTURE

SEPT 2004
 SHEET
 OF
11
 24
 SWS02