




14+90.70

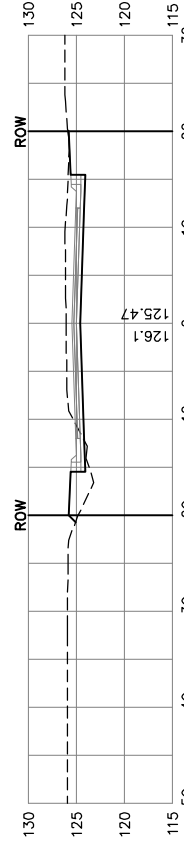


17+42.25

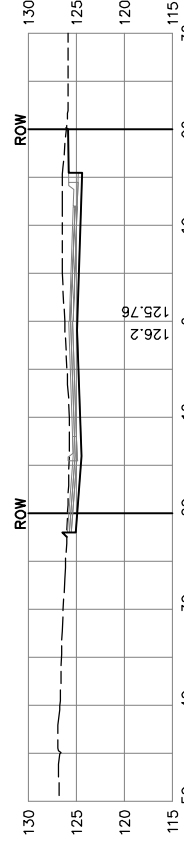


14+70.70

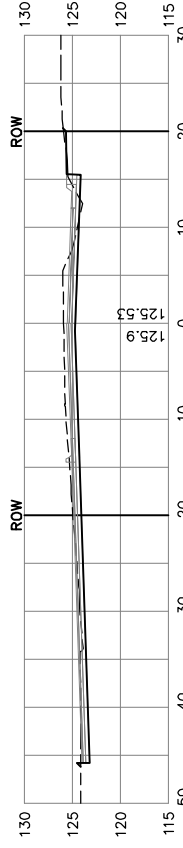


17+26.11

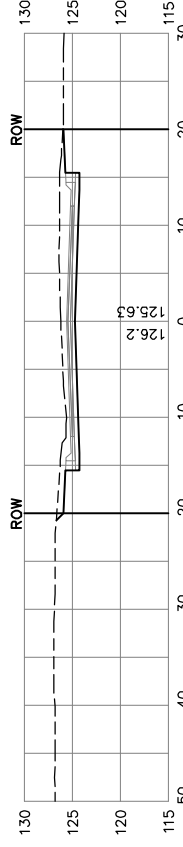


14+55.10
CL Intersection
Wellington Place at 27th

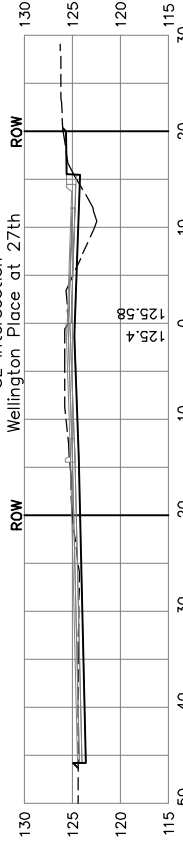


17+00

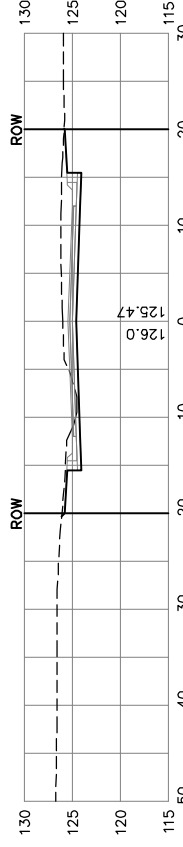


14+50

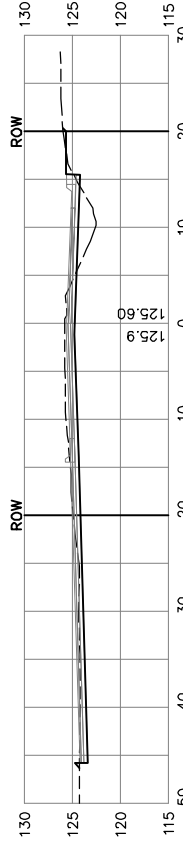


16+50

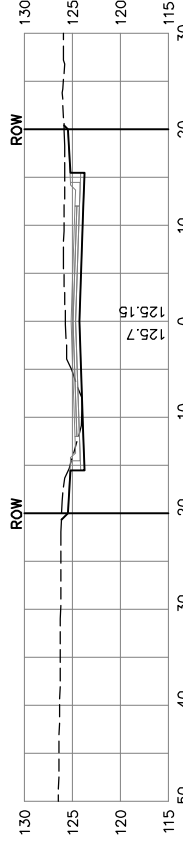


14+40.70

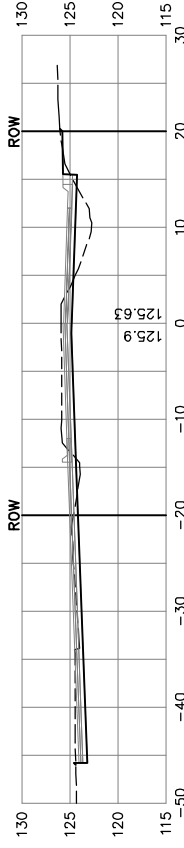


16+31.08

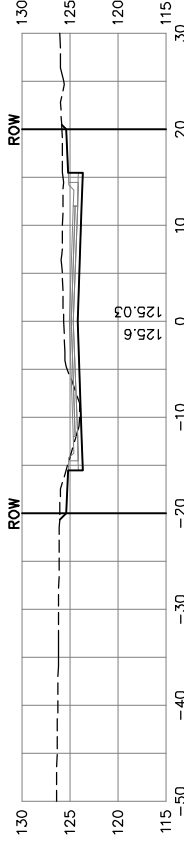


14+20.70

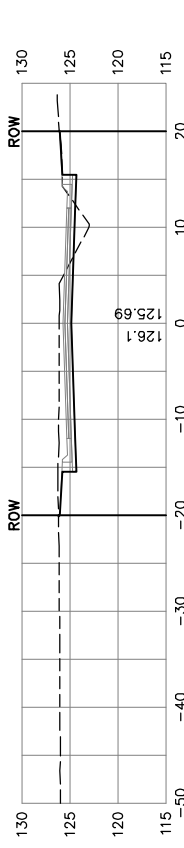


16+00

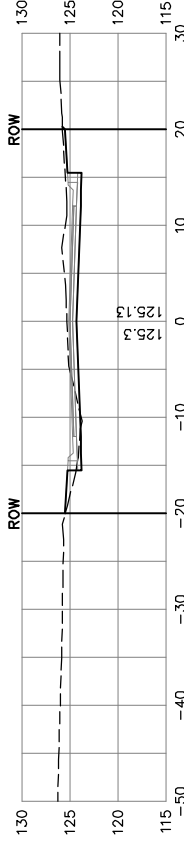


14+00.70
Begin Construction 29'BB Pavment
ROW A.C. Pvmnt on 5" Crushed Rock Base

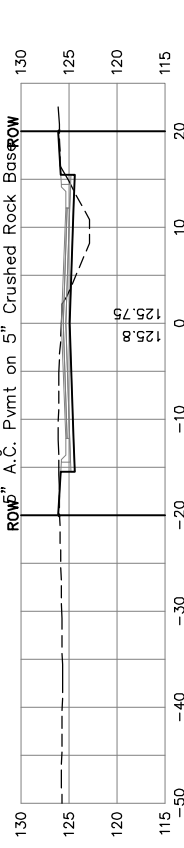


15+50

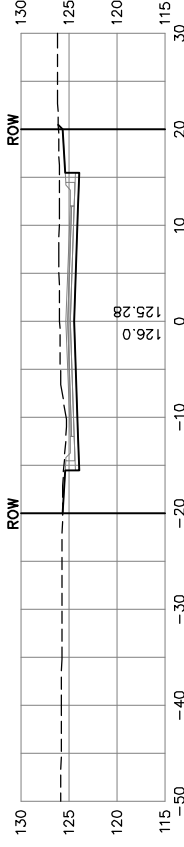

14+00

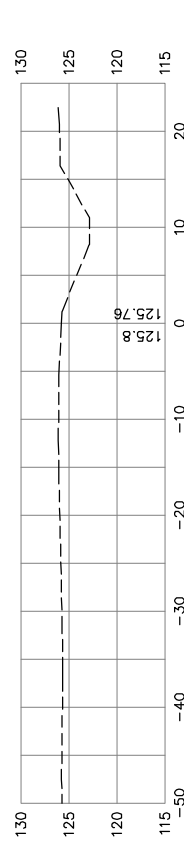

15+00

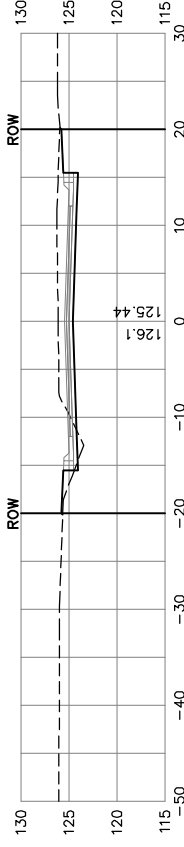

Drawing File: F:\27TH STREET.DWG
 Design: JFB
 Drawn: STAFF
 Approved: JFB
 Scale: NOTED

Project No. 04.05.E886 CAPITAL IMPROVEMENT PROJECT
 27th St North from Jackson to Market
 EARTHWORK CROSS SECTIONS
 STA 14+00 to STA 17+42.25

Baughman **Baughman Company, P.A.**
 315 Ellis St. Wichita, KS 67211 P 316-262-7271 F 316-262-0149
 ENGINEERING | SURVEYING | PLANNING | LANDSCAPE ARCHITECTURE

SEPT2004
 SHEET
 OF
 23
 24