
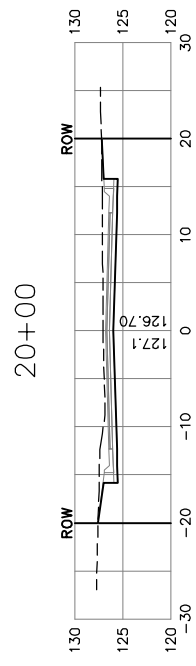
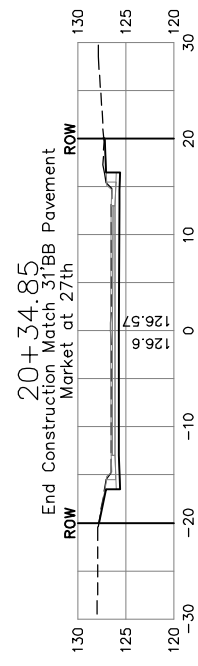


STATION	AREAS Square Feet		VOLUMES Cubic Yards		CUMULATIVE VOLUMES Cubic Yards	
	CUT	FILL	CUT	FILL	CUT	FILL
14+00	0.00	0.00	0.32	0.15	0.32	0.15
14+00.70	24.89	11.35	22.56	5.87	22.88	6.02
14+20.70	36.01	4.49	28.37	6.05	51.25	12.07
14+40.70	40.59	11.85	13.90	3.77	65.15	15.83
14+50	40.14	10.02	7.56	1.83	72.71	17.67
14+55.10	39.87	9.41	26.99	2.88	99.70	20.55
14+70.70	53.56	0.57	36.09	3.75	135.79	24.30
14+90.70	43.88	9.54	15.49	2.19	151.28	26.49
15+00	46.05	3.19	92.51	2.95	243.78	29.44
15+50	53.86	0.00	79.52	2.18	323.31	31.62
16+00	32.03	2.35	45.89	1.35	369.20	32.98
16+31.08	47.70	0.00	32.93	0.00	402.13	32.98
16+50	46.29	0.00	85.97	0.00	488.10	32.98
17+00	46.56	0.00	49.34	0.00	537.44	32.98
17+26.11	55.49	0.00	32.95	0.03	570.39	33.01
17+42.25	54.74	0.11	15.54	0.04	585.93	33.05
17+50	53.52	0.19	20.12	0.06	606.05	33.12
17+59.96	55.57	0.14	38.12	0.06	644.16	33.17
17+78.43	55.88	0.03	30.62	0.01	674.78	33.18
17+94.28	48.43	0.00	10.30	0.00	685.08	33.18
18+00	48.78	0.00	92.43	0.02	777.51	33.19
18+50	51.05	0.02	92.78	0.02	870.29	33.21
19+00	49.16	0.00	94.34	0.00	964.63	33.22
19+50	52.73	0.00	64.31	0.00	1028.95	33.22
19+84.85	46.93	0.00	25.54	0.00	1054.49	33.22
20+00	44.11	0.00	47.94	0.00	1102.43	33.22
20+34.85	30.17	0.00	0.08	0.00	1102.51	33.22
20+35	0.00	0.00	0.00	0.00	1102.51	33.22

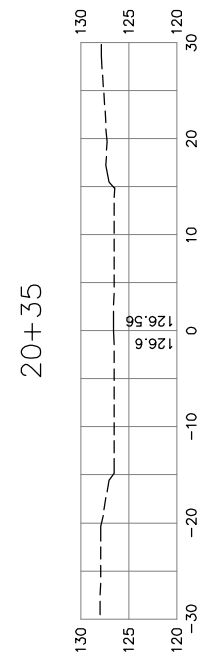

Drawing File: F:\27TH STREET\DWG
 Design: JFB
 Design: STAFF
 Approvals: JFB
 Scale: NOTED

Project No. 04.05.E886 CAPITAL IMPROVEMENT PROJECT
 27th St North from Jackson to Market
 EARTHWORK CROSS SECTIONS
 STA 17+50 to STA 20+34.85 END CONSTRUCTION

Baughman Company, P.A.
 315 Ellis St. Wichita, KS 67211 P 316.262.7271 F 316.262.0149
 ENGINEERING | SURVEYING | PLANNING | LANDSCAPE ARCHITECTURE