



STATE	PROJECT NO.	YEAR	SHEET NO.	TOTAL SHEETS
KANSAS	87 N-0519-01	2012	16	212

MKEC
ENGINEERING
CONSULTANTS, INC.
411 N. WEBB ROAD
WICHITA, K.S. 67206
316-684-9600

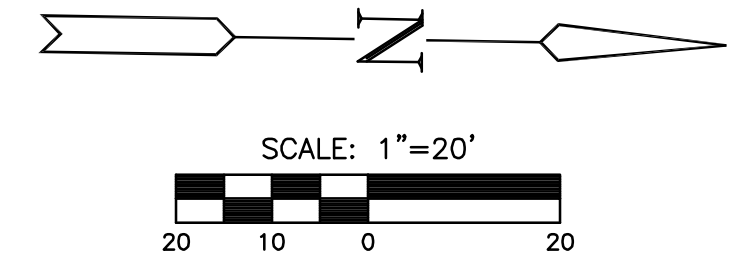

NE 1/4, Sec. 8, T28S, R1E
Lafarge North America, Inc.

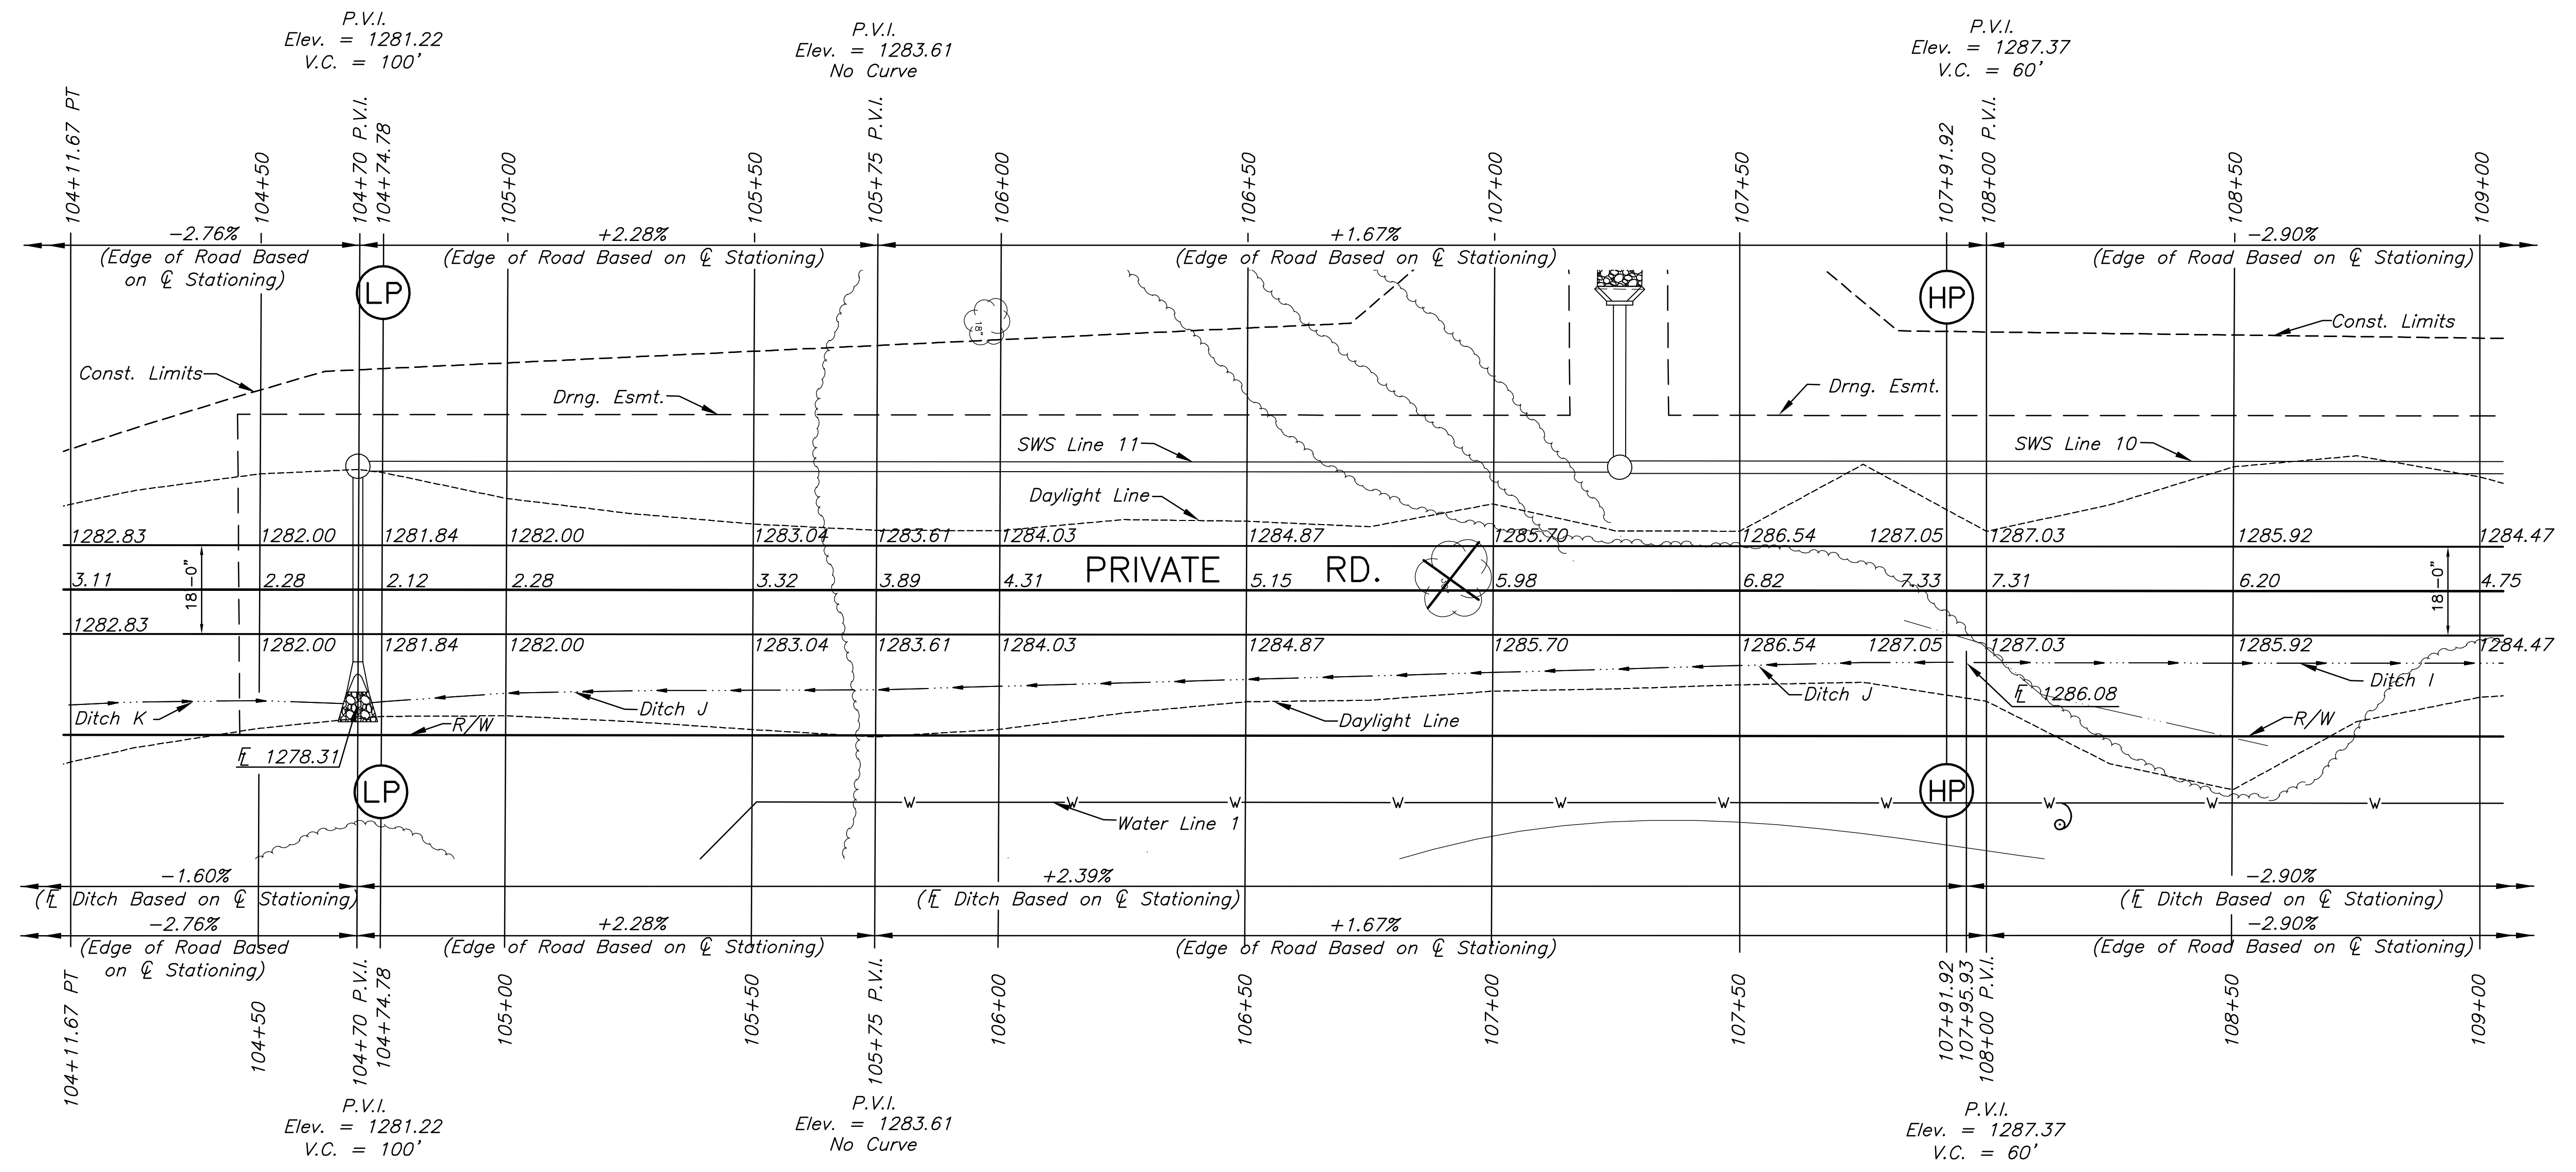

Lafarge North America, Inc.
NE 1/4, Sec. 8, T28S, R1E

**BROADWAY BRIDGE
AT 34TH STREET SOUTH**

**PRIVATE ROAD
PLAN
STA. 104+11.67 TO
STA. 109+00**
SHEET TITLE
472-84830
PROJECT NUMBER

JRA
DESIGN BY
DM
DRAWN BY
JRA
CHECKED BY

ISSUED
October 9, 2012
REVISED

SHEET NO.
16 of 212

LEGEND

- Pavement Removal
- Driveway, sidewalk and parking lot removal
- Asphalt Hookup
- Construct Wheelchair Ramp See Sh. No.
- Existing Structure
- XXXXXXXXXX SWS Removal

PLOTED: Thursday, October 11, 2012 @ 10:28AM

J:\Civil\09081.dwg\09081-E11