
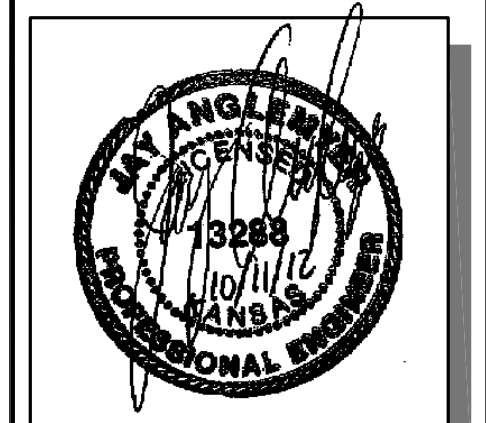


STATE	PROJECT NO.	YEAR	SHEET NO.	TOTAL SHEETS
KANSAS	87 N-0519-01	2012	17	212

MKEC
ENGINEERING
CONSULTANTS, INC.
411 N. WEBB ROAD
WICHITA, K.S. 67206
316-684-9600

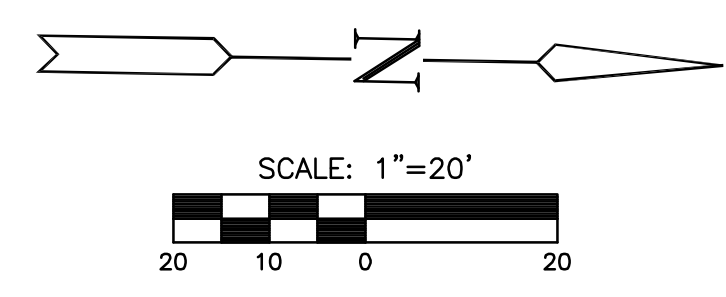


BROADWAY BRIDGE AT 34TH STREET SOUTH

PRIVATE ROAD PLAN
STA. 109+00 TO STA. 112+57.18
SHEET TITLE
472-84830
PROJECT NUMBER

DESIGN BY: JRA
DRAWN BY: DM
CHECKED BY: JRA

ISSUED: October 9, 2012
REVISED:

SHEET NO.
17 of 212

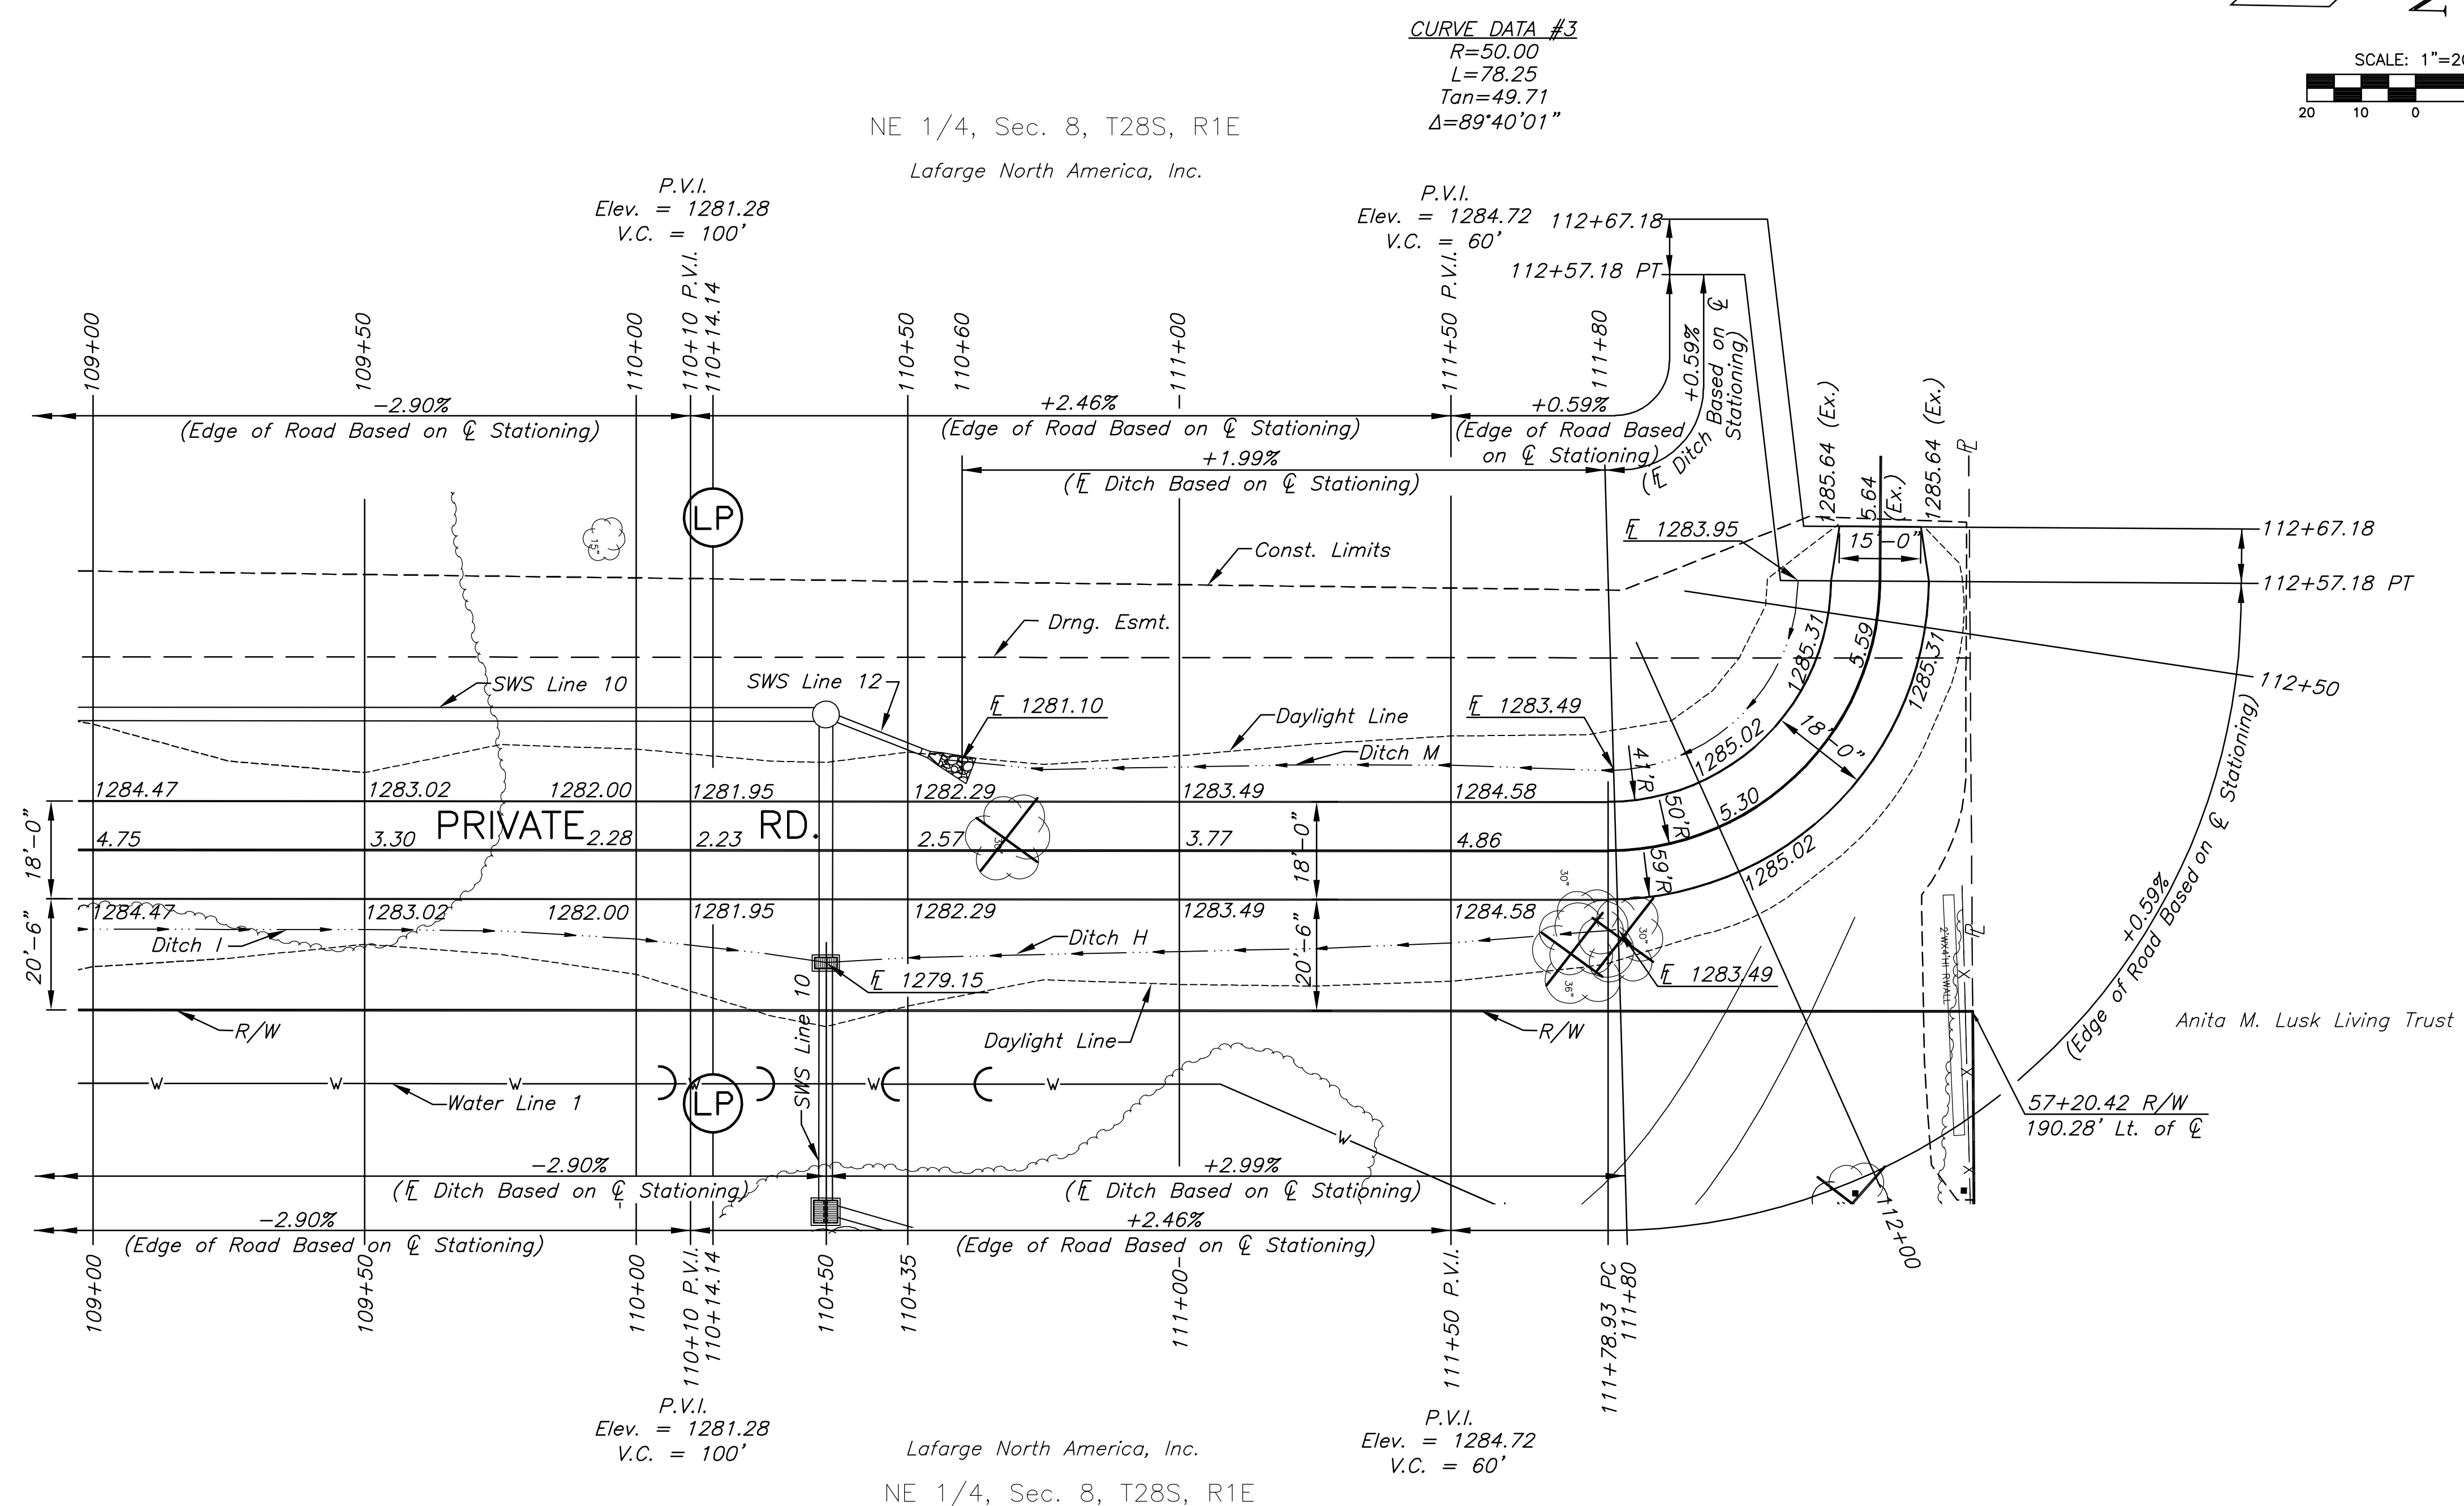

- LEGEND**
- Pavement Removal
 - Driveway, sidewalk and parking lot removal
 - Asphalt Hookup
 - Construct Wheelchair Ramp See Sh. No.
 - Existing Structure
 - XXXXXXXXXX · SWS Removal

PLOTED: Thursday, October 11, 2012 @ 10:28AM

J:\Civil\09081.dwg\Pos\09081-E12