


STATE	PROJECT NO.	YEAR	SHEET NO.	TOTAL SHEETS
KANSAS	87 N-0519-01	2012	127	212

MKEC
ENGINEERING
CONSULTANTS, INC.
411 N. WEBB ROAD
WICHITA, K.S. 67206
316-684-9600

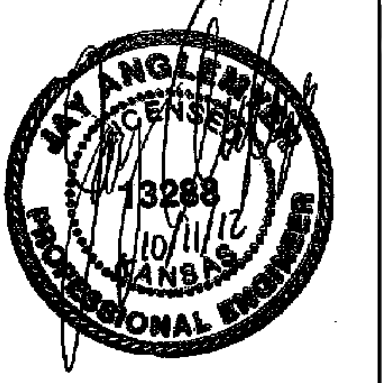


BROADWAY BRIDGE AT 34TH STREET SOUTH

**ROADSIDE
IMPROVEMENT
PLAN**
SHEET TITLE
472-84830
PROJECT NUMBER

DESIGN BY: **KJS**
DRAWN BY: **JSB**
CHECKED BY: **JAG**

ISSUED: **October 9, 2012**
REVISED:

SHEET NO.
127 of 212

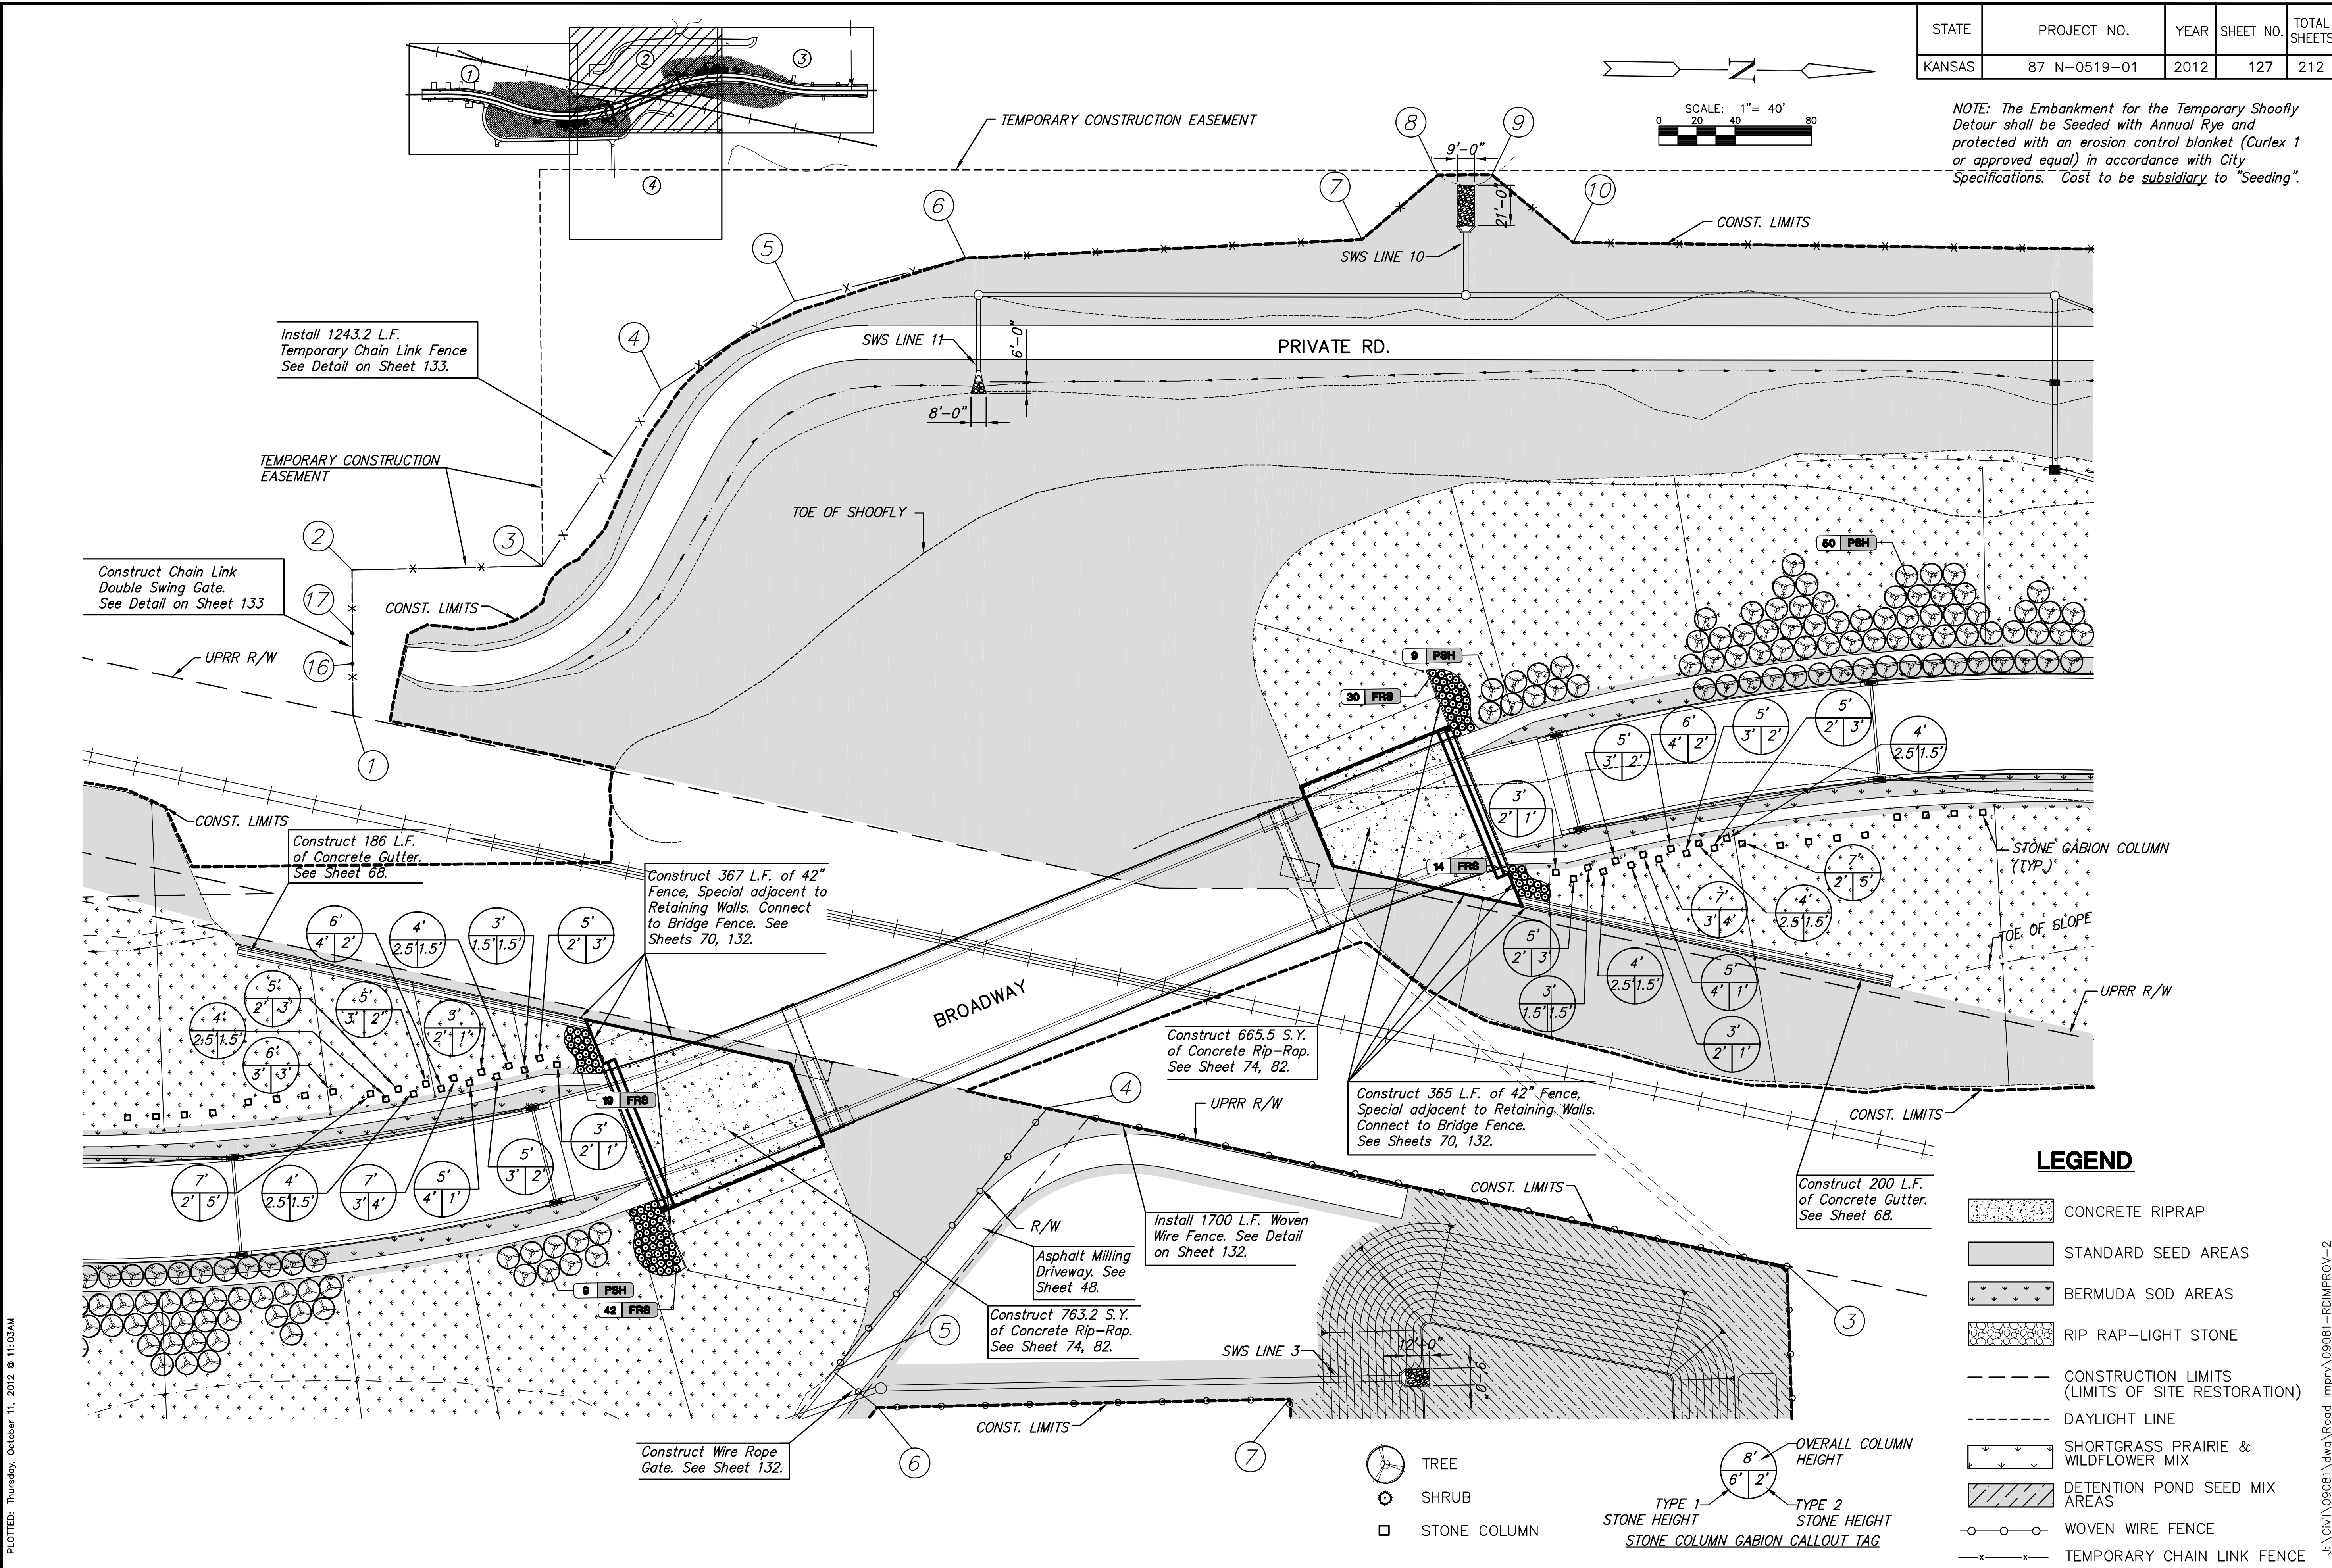

PLOTED: Thursday, October 11, 2012 @ 11:03AM

J:\Civil\09081.dwg | Road Imprv\09081-RDIMPV-2