
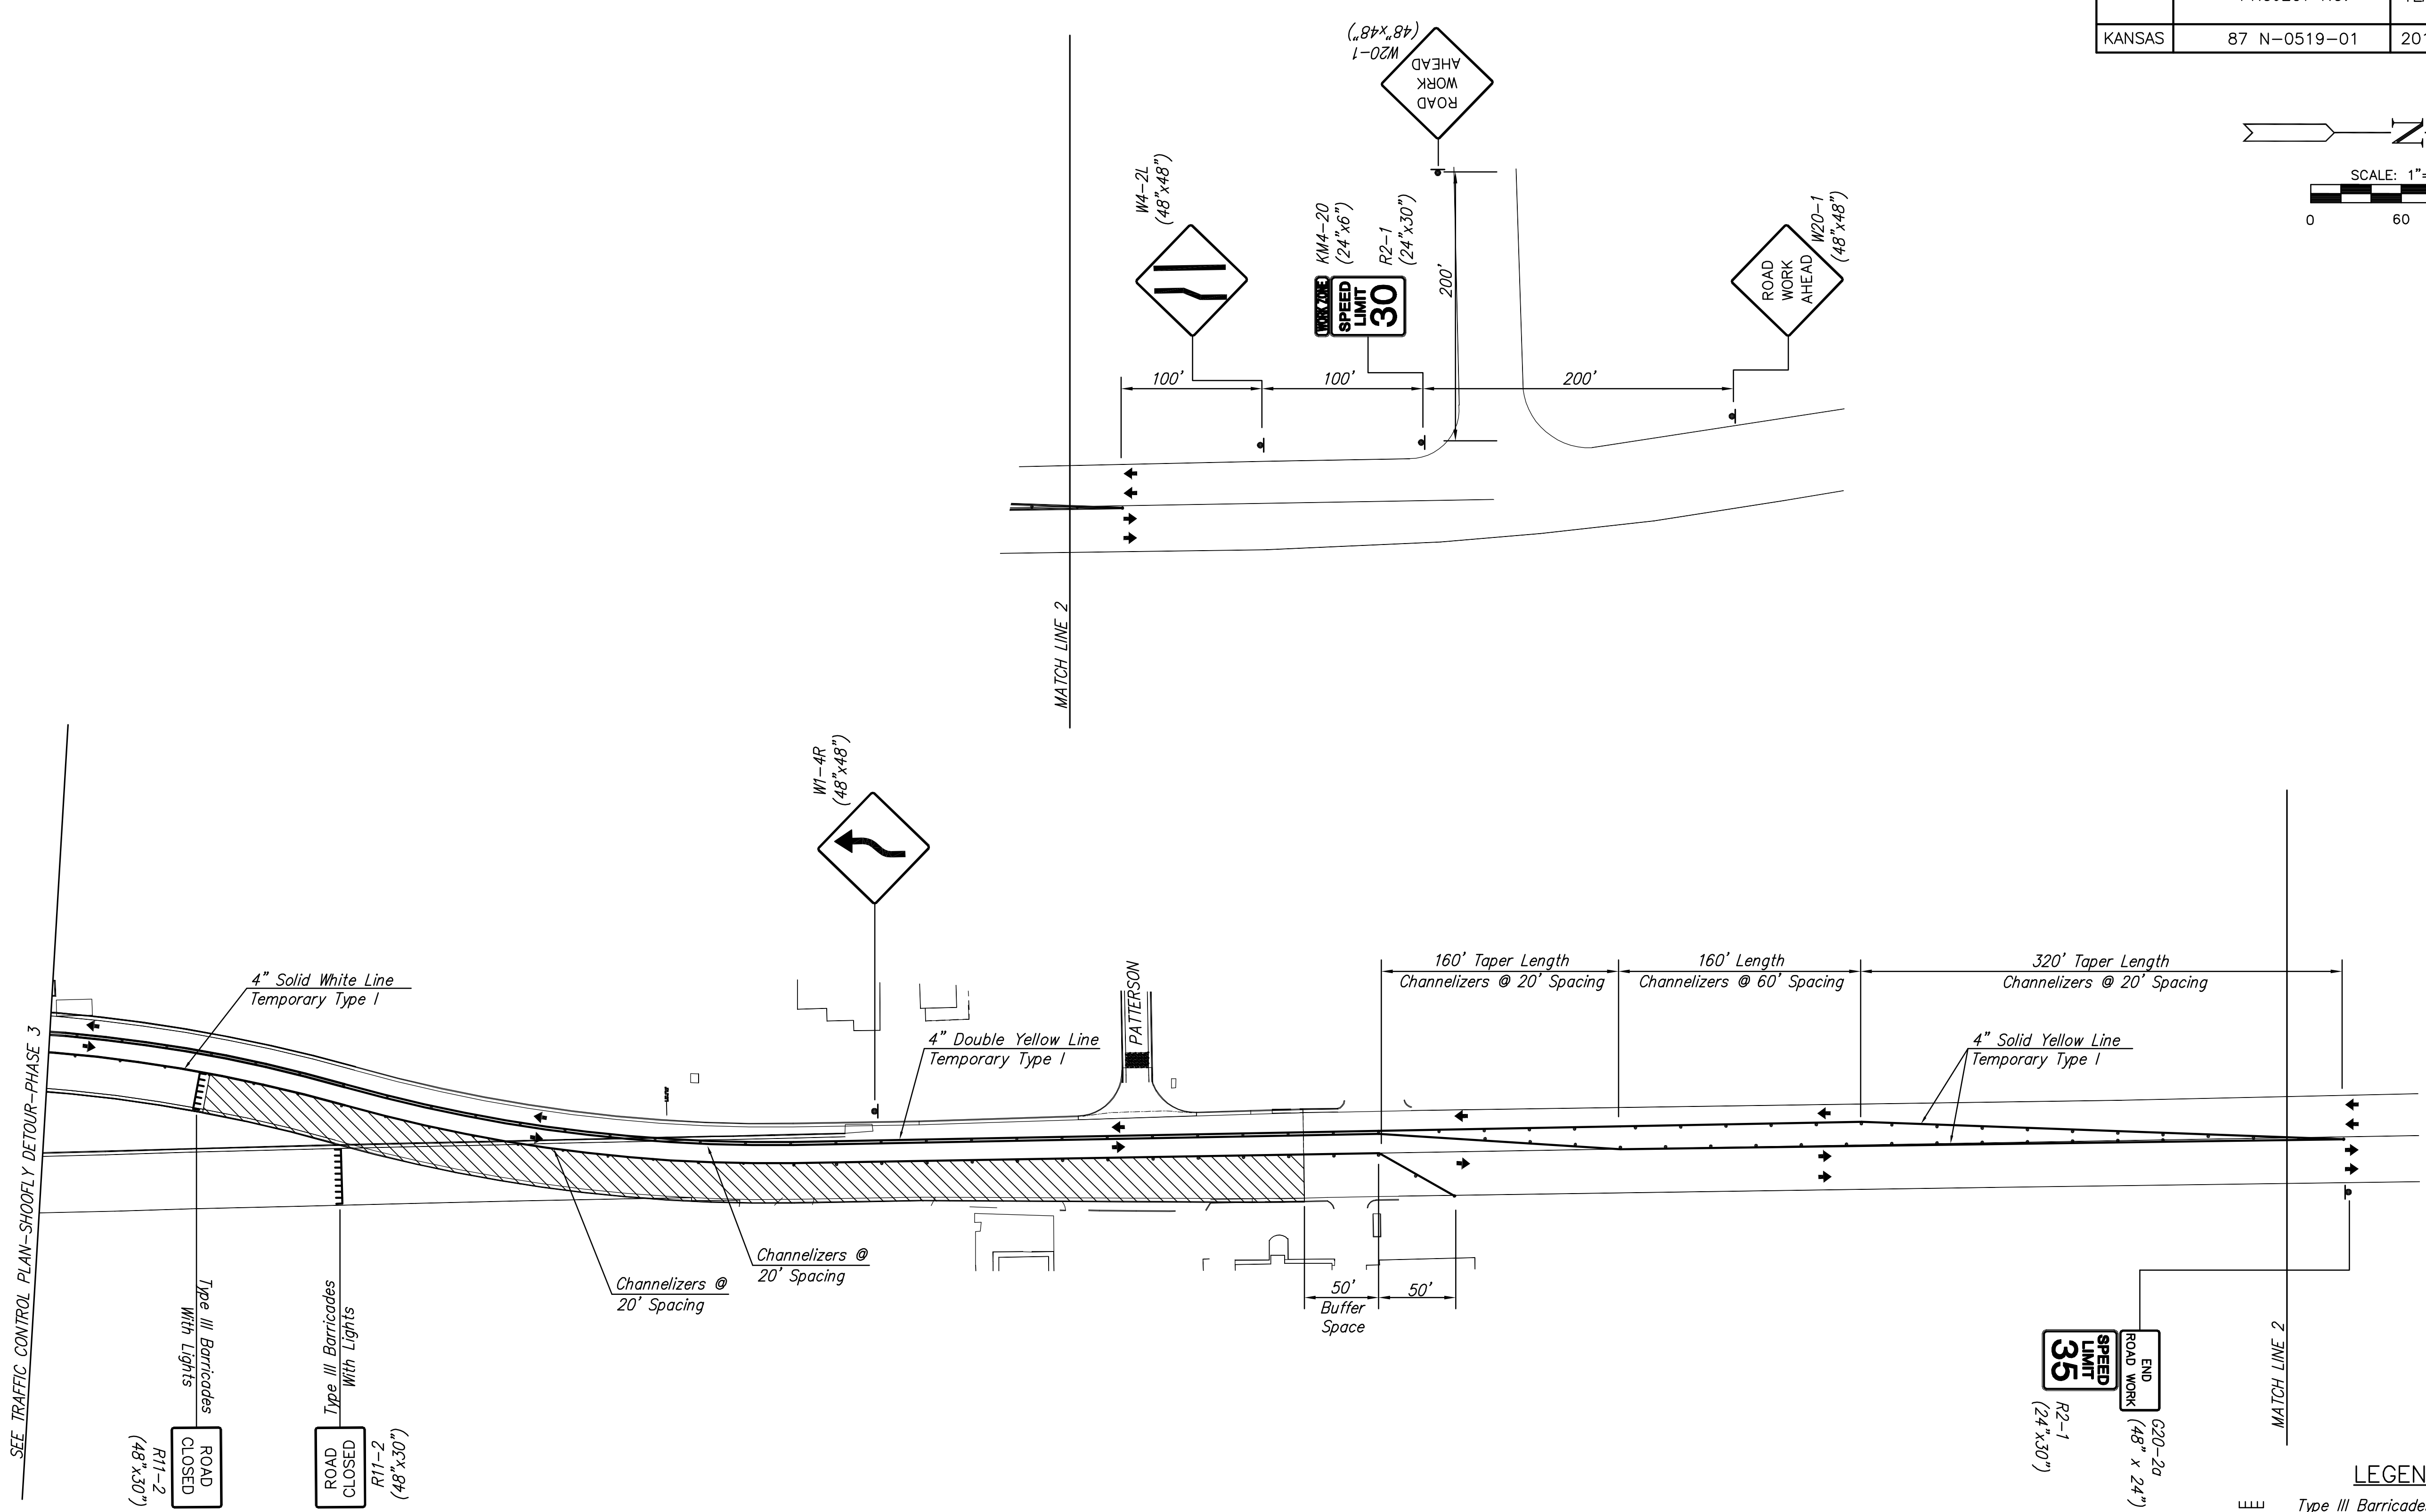


| | | | | |
|--------|--------------|------|-----------|--------------|
| STATE | PROJECT NO. | YEAR | SHEET NO. | TOTAL SHEETS |
| KANSAS | 87 N-0519-01 | 2012 | 154 | 212 |

MKEC
ENGINEERING
CONSULTANTS, INC.
411 N. WEBB ROAD
WICHITA, K.S. 67206
316-684-9600

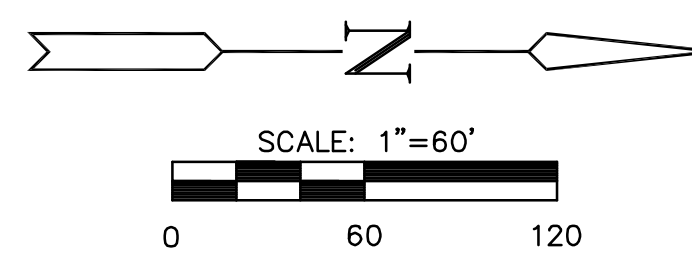

SEE TRAFFIC CONTROL PLAN-SHOOFLY DETOUR-PHASE 3

4" Solid White Line
Temporary Type I

Type III Barricades
With Lights

ROAD
CLOSED
R1-2
(48" x 30")

Type III Barricades
With Lights

ROAD
CLOSED
R11-2
(48" x 30")

Channelizers @
20' Spacing

Channelizers @
20' Spacing

4" Double Yellow Line
Temporary Type I

PATERSON

50' Buffer
Space

160' Taper Length
Channelizers @ 20' Spacing

160' Length
Channelizers @ 60' Spacing

320' Taper Length
Channelizers @ 20' Spacing

END
ROAD
WORK
R2-1
(24" x 30")

END
ROAD
WORK
C20-20
(48" x 24")

- LEGEND**
- Type III Barricades with lights
 - Mount On Type III Barricade
 - One Post Sign
 - Two Post Sign
 - Traffic Flow
 - Work Space
 - Channelizing Device, See TE702
 - Temporary Asphalt Pavement

* OR AS DETERMINED BY THE ENGINEER

BROADWAY BRIDGE AT 34TH STREET SOUTH

**TRAFFIC
CONTROL PLAN
PHASE 3**
SHEET TITLE
472-84830
PROJECT NUMBER

JRA
DESIGN BY
TBK
DRAWN BY
JRA
CHECKED BY

ISSUED
October 9, 2012
REVISED

SHEET NO.
154 of 212