
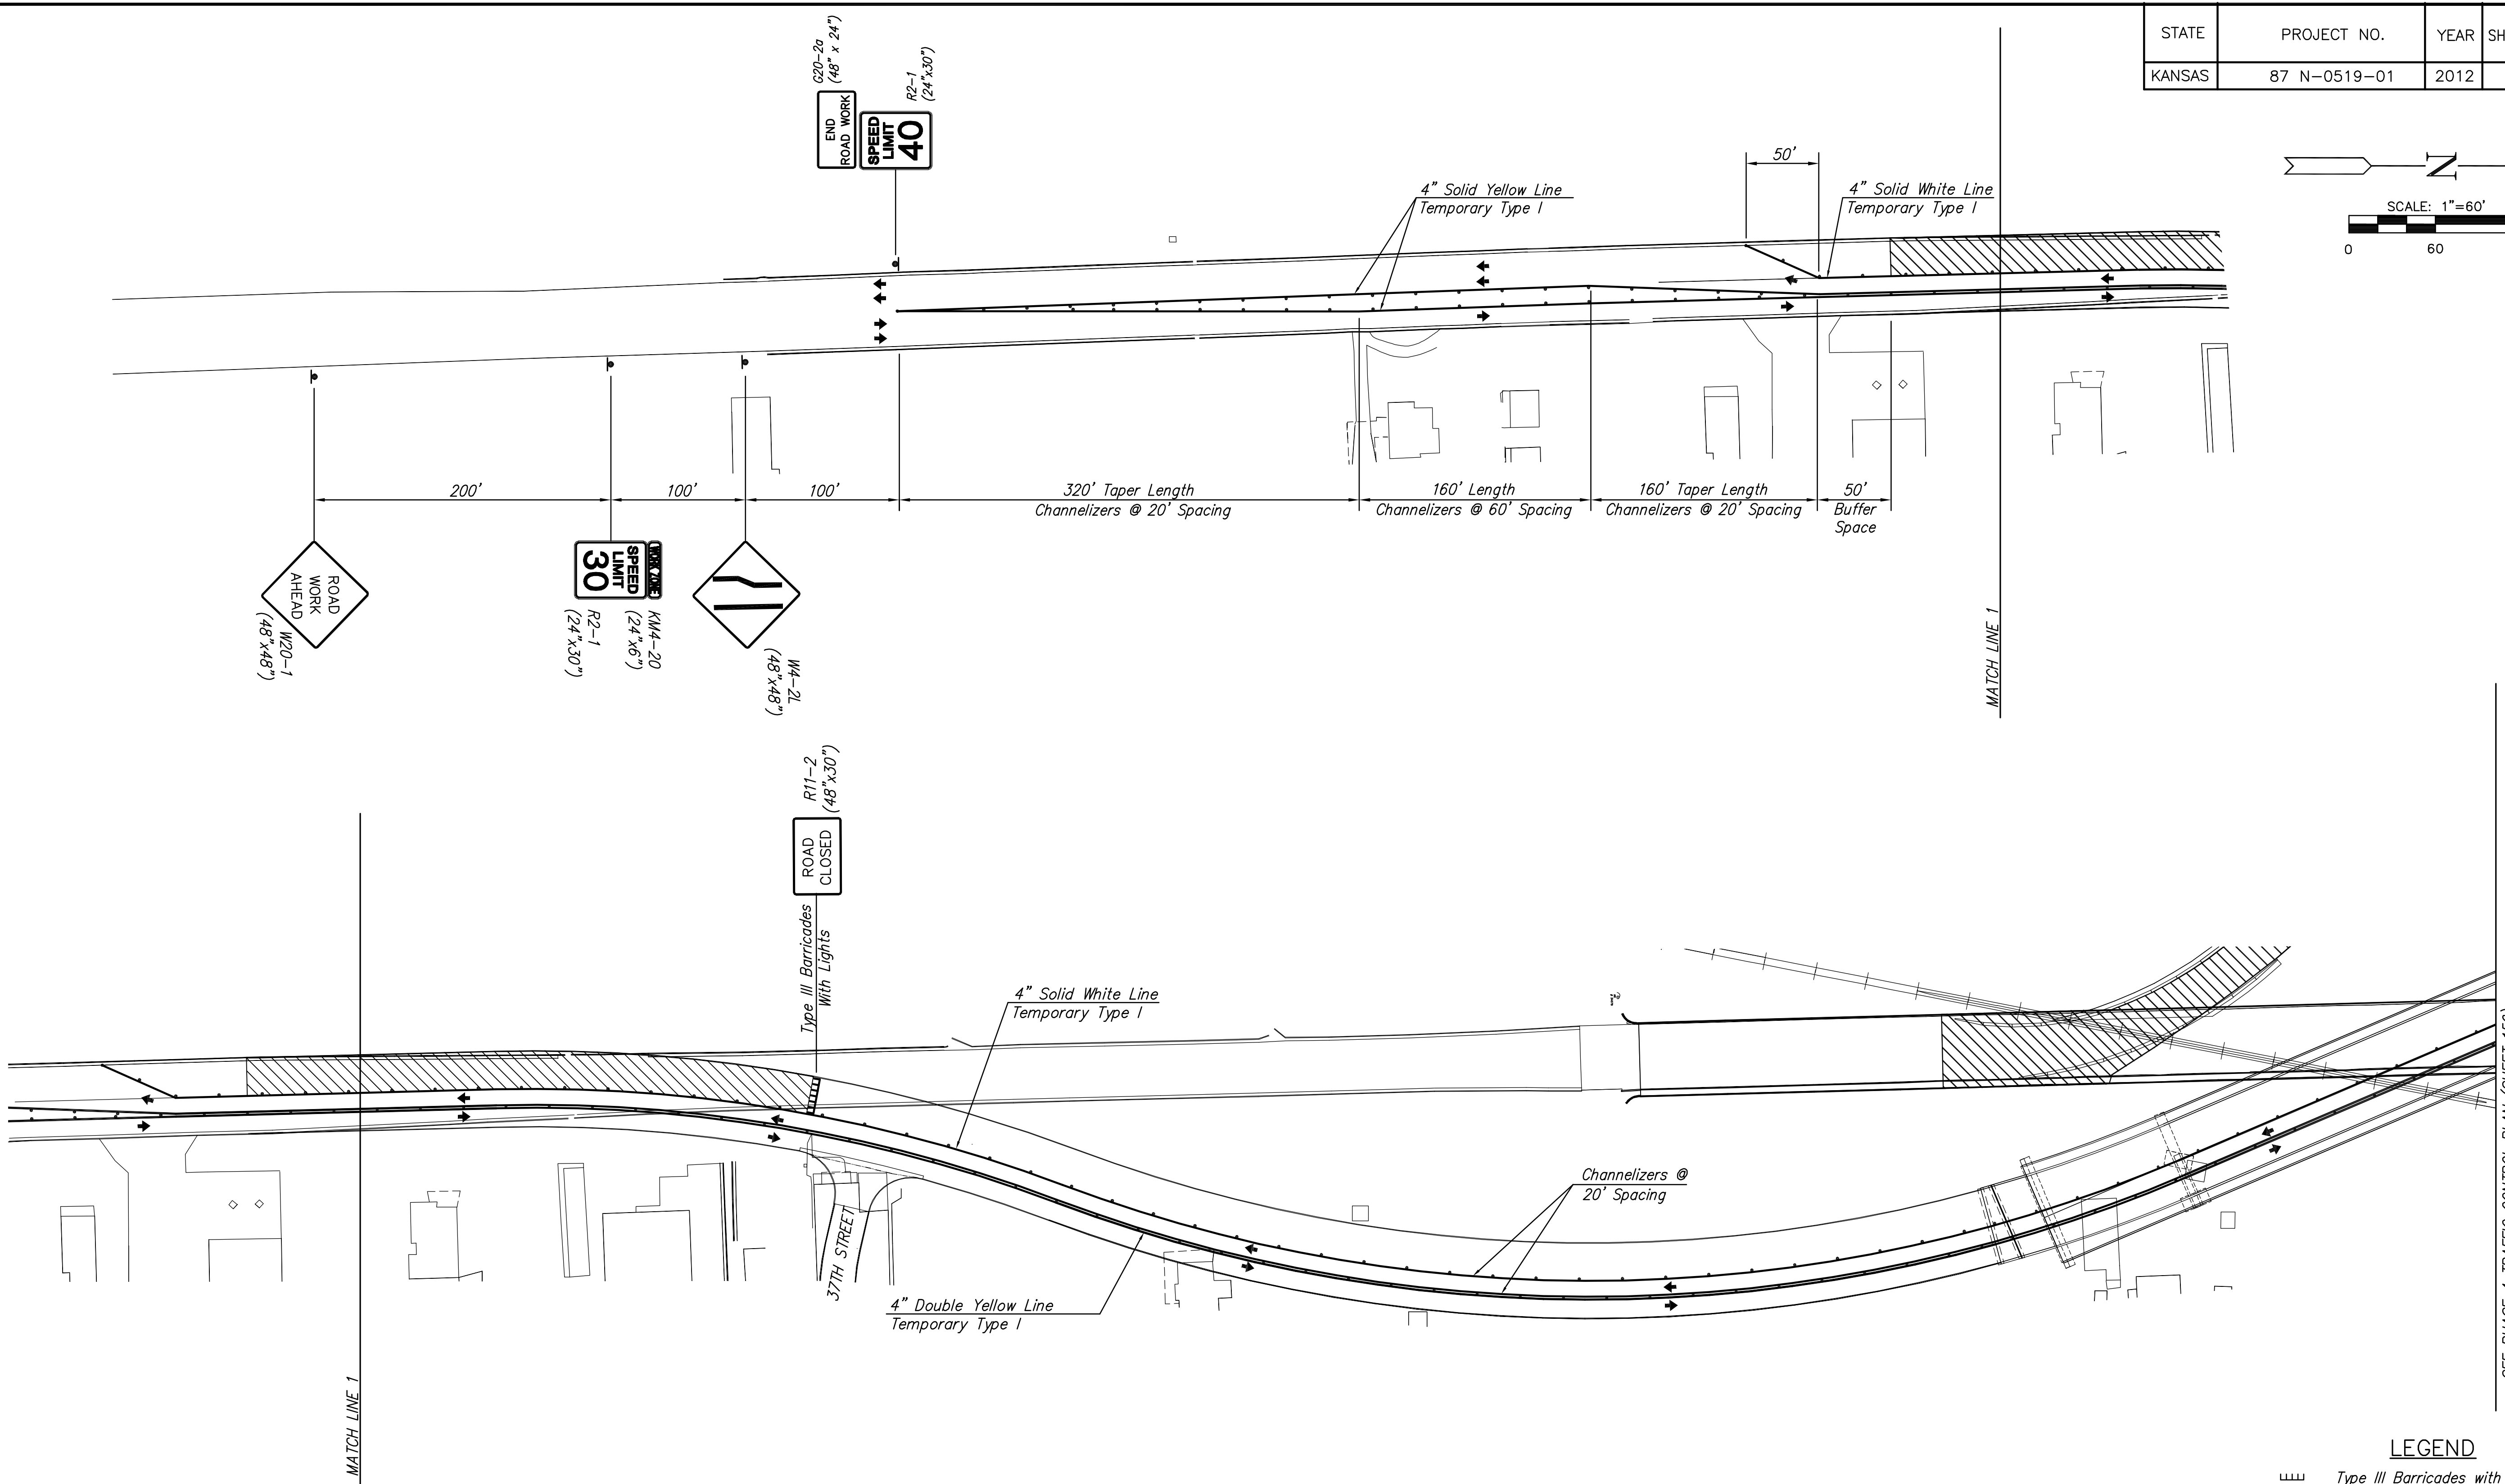
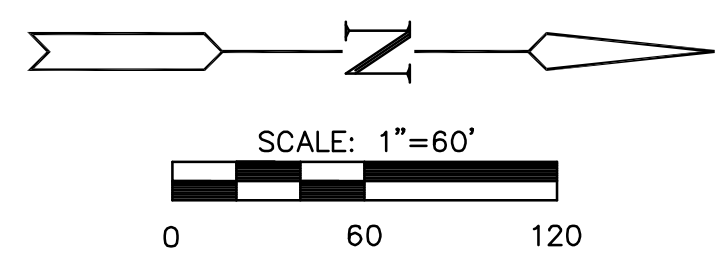


STATE	PROJECT NO.	YEAR	SHEET NO.	TOTAL SHEETS
KANSAS	87 N-0519-01	2012	155	212

MKEC
ENGINEERING
CONSULTANTS, INC.
411 N. WEBB ROAD
WICHITA, K.S. 67206
316-684-9600

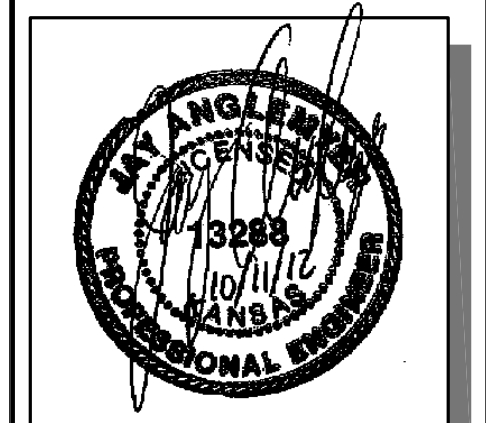

SEE PHASE 4 TRAFFIC CONTROL PLAN (SHEET 156)

BROADWAY BRIDGE AT 34TH STREET SOUTH

**TRAFFIC CONTROL PLAN
PHASE 4**
SHEET TITLE
472-84830
PROJECT NUMBER

DESIGN BY: JRA
DRAWN BY: TBK
CHECKED BY: JRA

ISSUED: October 9, 2012
REVISED:

SHEET NO.
155 of 212

- LEGEND**
- Type III Barricades with lights
 - Mount On Type III Barricade
 - One Post Sign
 - Two Post Sign
 - Traffic Flow
 - Work Space
 - Channelizing Device, See TE702
 - Temporary Asphalt Pavement