
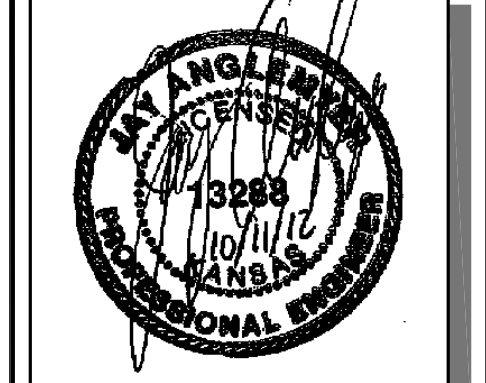


STATE	PROJECT NO.	YEAR	SHEET NO.	TOTAL SHEETS
KANSAS	87 N-0519-01	2012	169	212

**MKEC**  
ENGINEERING  
CONSULTANTS, INC.  
411 N. WEBB ROAD  
WICHITA, K.S. 67206  
316-684-9600

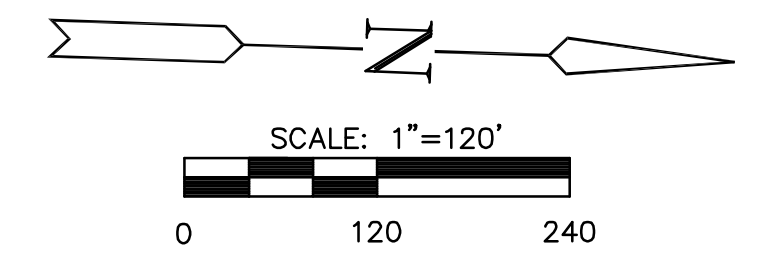


# BROADWAY BRIDGE AT 34TH STREET SOUTH

**DRAINAGE  
MAP**  
SHEET TITLE  
472-84830  
PROJECT NUMBER

DESIGN BY: JRA  
DRAWN BY: WNU  
CHECKED BY: JRA

ISSUED: October 9, 2012  
REVISED:

SHEET NO.  
169 of 212

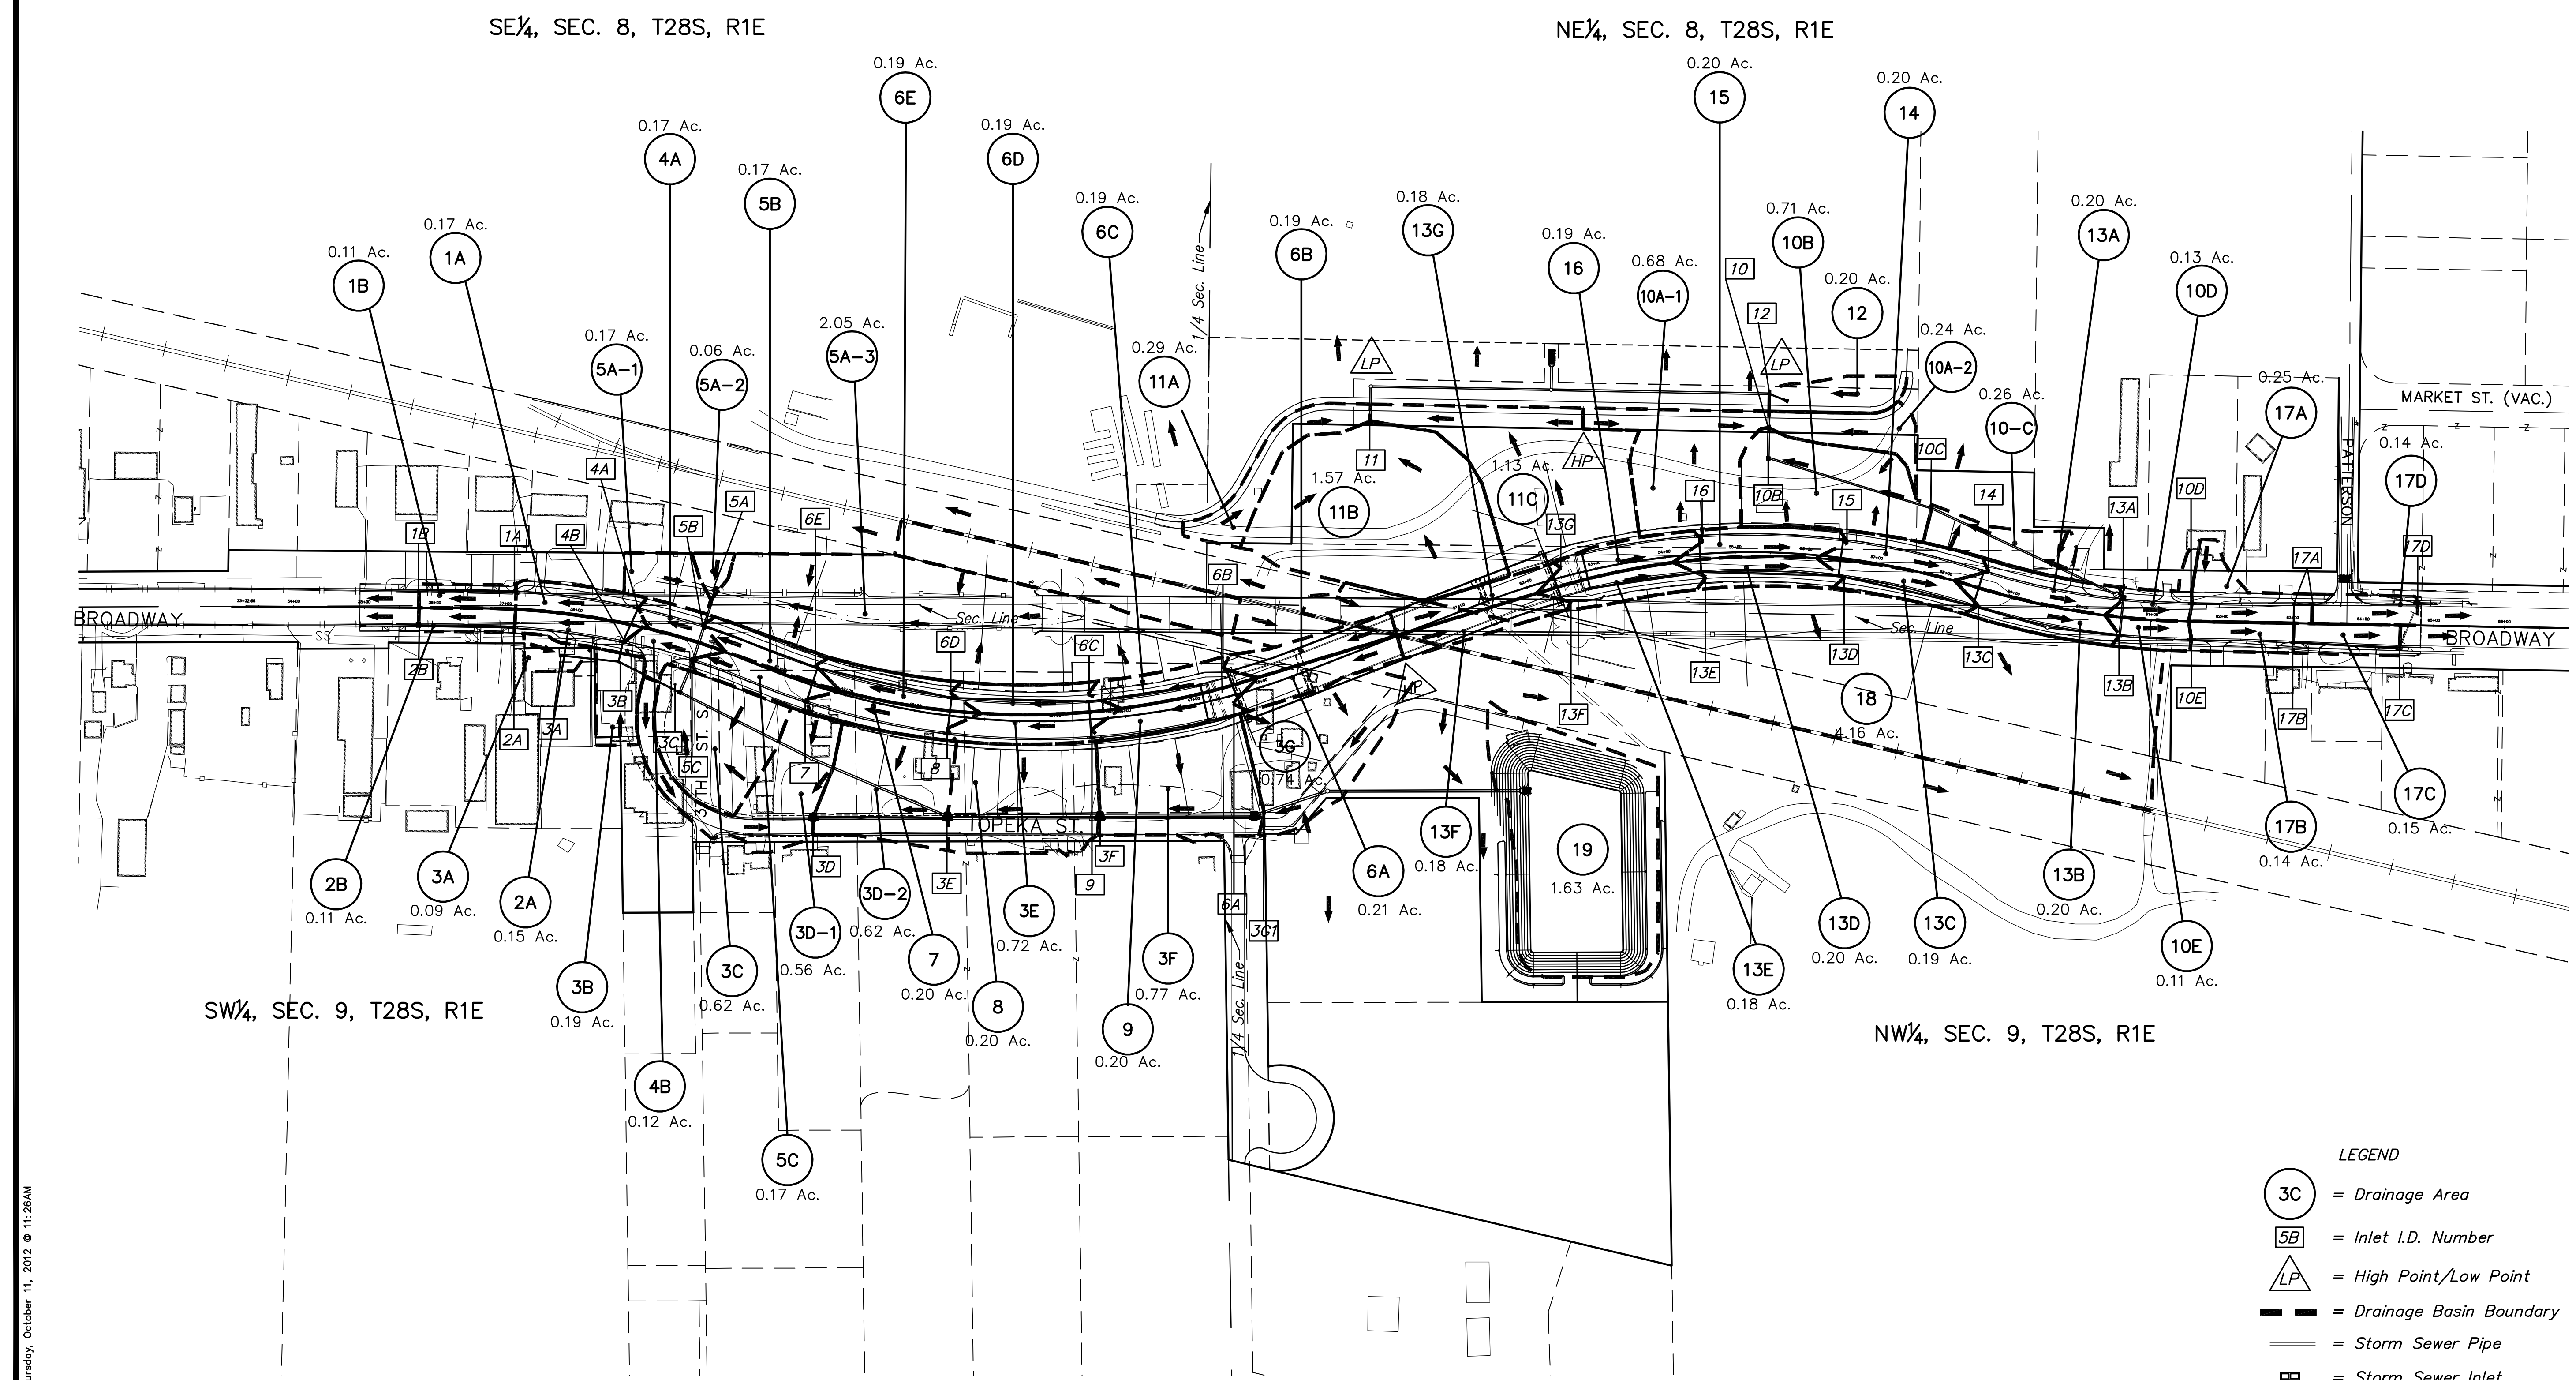

- LEGEND**
- 3C = Drainage Area
  - 5B = Inlet I.D. Number
  - △ = High Point/Low Point
  - = Drainage Basin Boundary
  - = Storm Sewer Pipe
  - = Storm Sewer Inlet
  - = Direction of Flow

PLOTED: Thursday, October 11, 2012 @ 11:26AM

J:\Civil\09081\dwg\DRNG\09081\_DRNG\_MAP