

| STATE | PROJECT NO. | YEAR | SHEET NO. | TOTAL SHEETS |
|--------|--------------|------|-----------|--------------|
| KANSAS | 87 N-0519-01 | 2012 | 174 | 212 |

MKEC
ENGINEERING
CONSULTANTS, INC.
411 N. WEBB ROAD
WICHITA, K.S. 67206
316-684-9600




BROADWAY BRIDGE AT 34TH STREET SOUTH

**CROSS SECTIONS
STA 41+50.00 LT.
TO
STA 43+00.00 LT.**
SHEET TITLE
PROJECT NUMBER
472-84830

DESIGN BY: JRA
DRAWN BY: WNJ
CHECKED BY: JRA

ISSUED: October 9, 2012
REVISED:

SHEET NO.
174 of 212

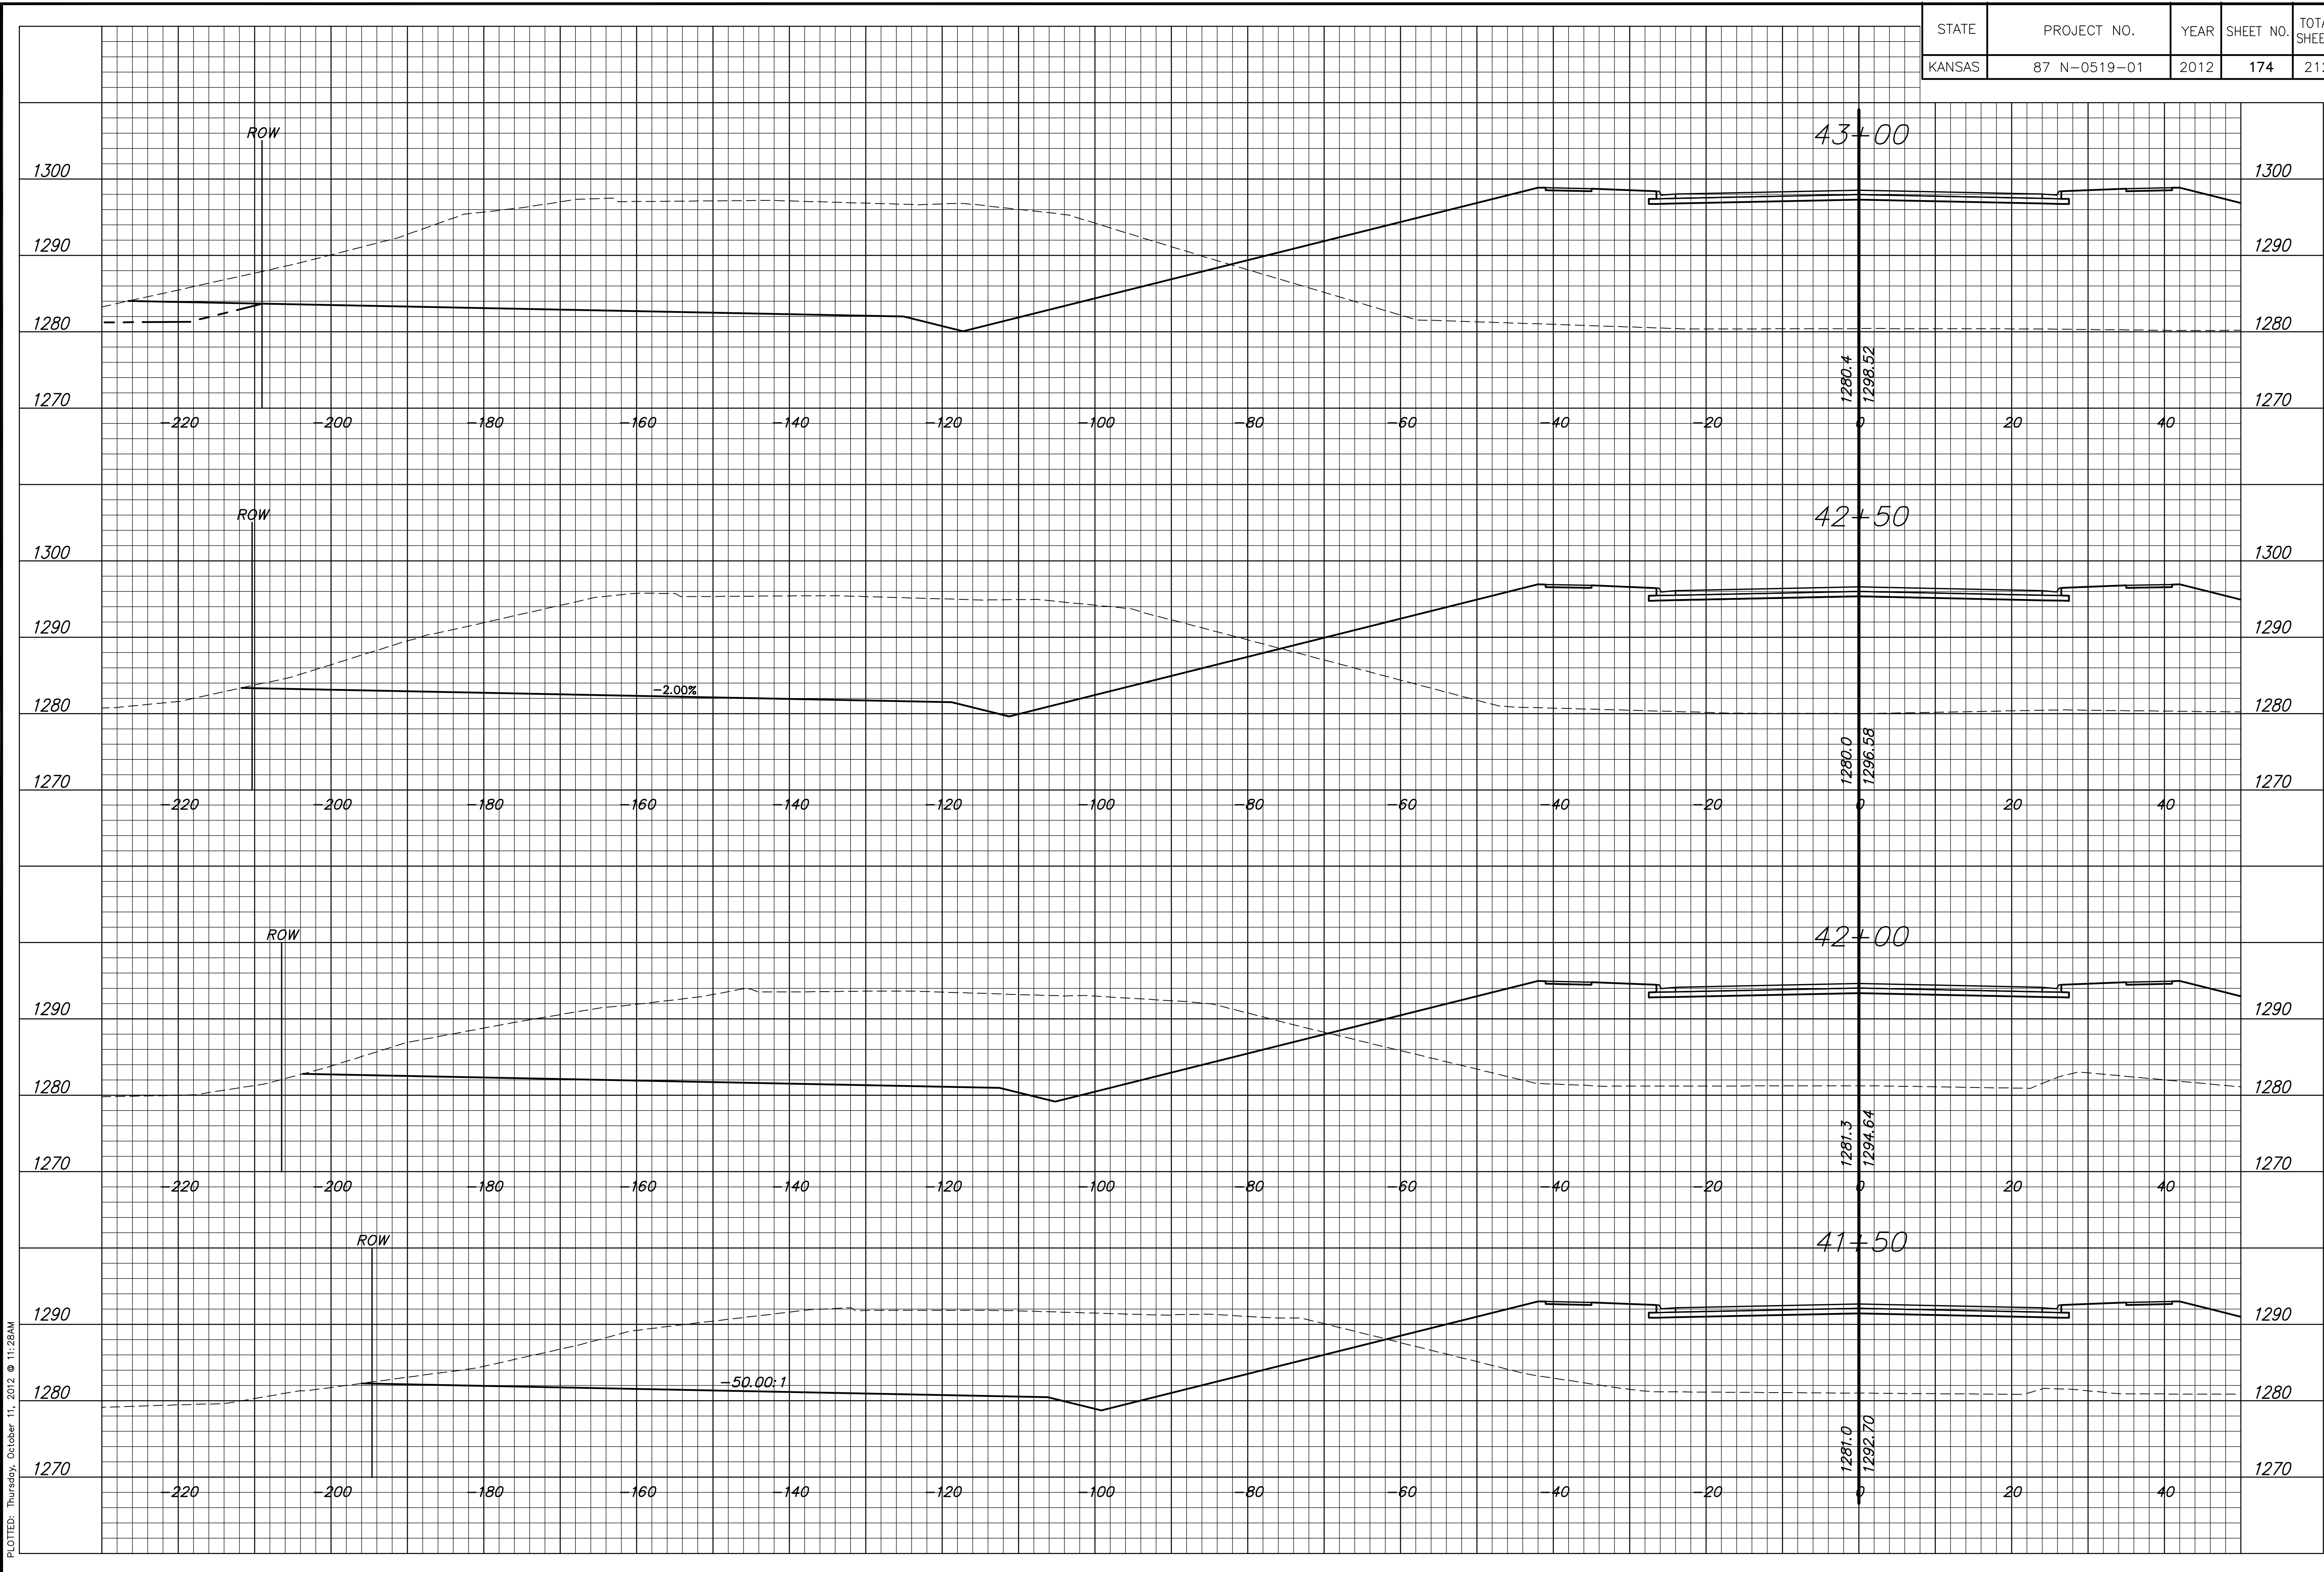

PLOTED: Thursday, October 11, 2012 @ 11:28AM

J:\Civil\09081\dwg\XSEC\09081XS05L1