


**PLAN LINE 1**  
**PROFILE LINE 1**

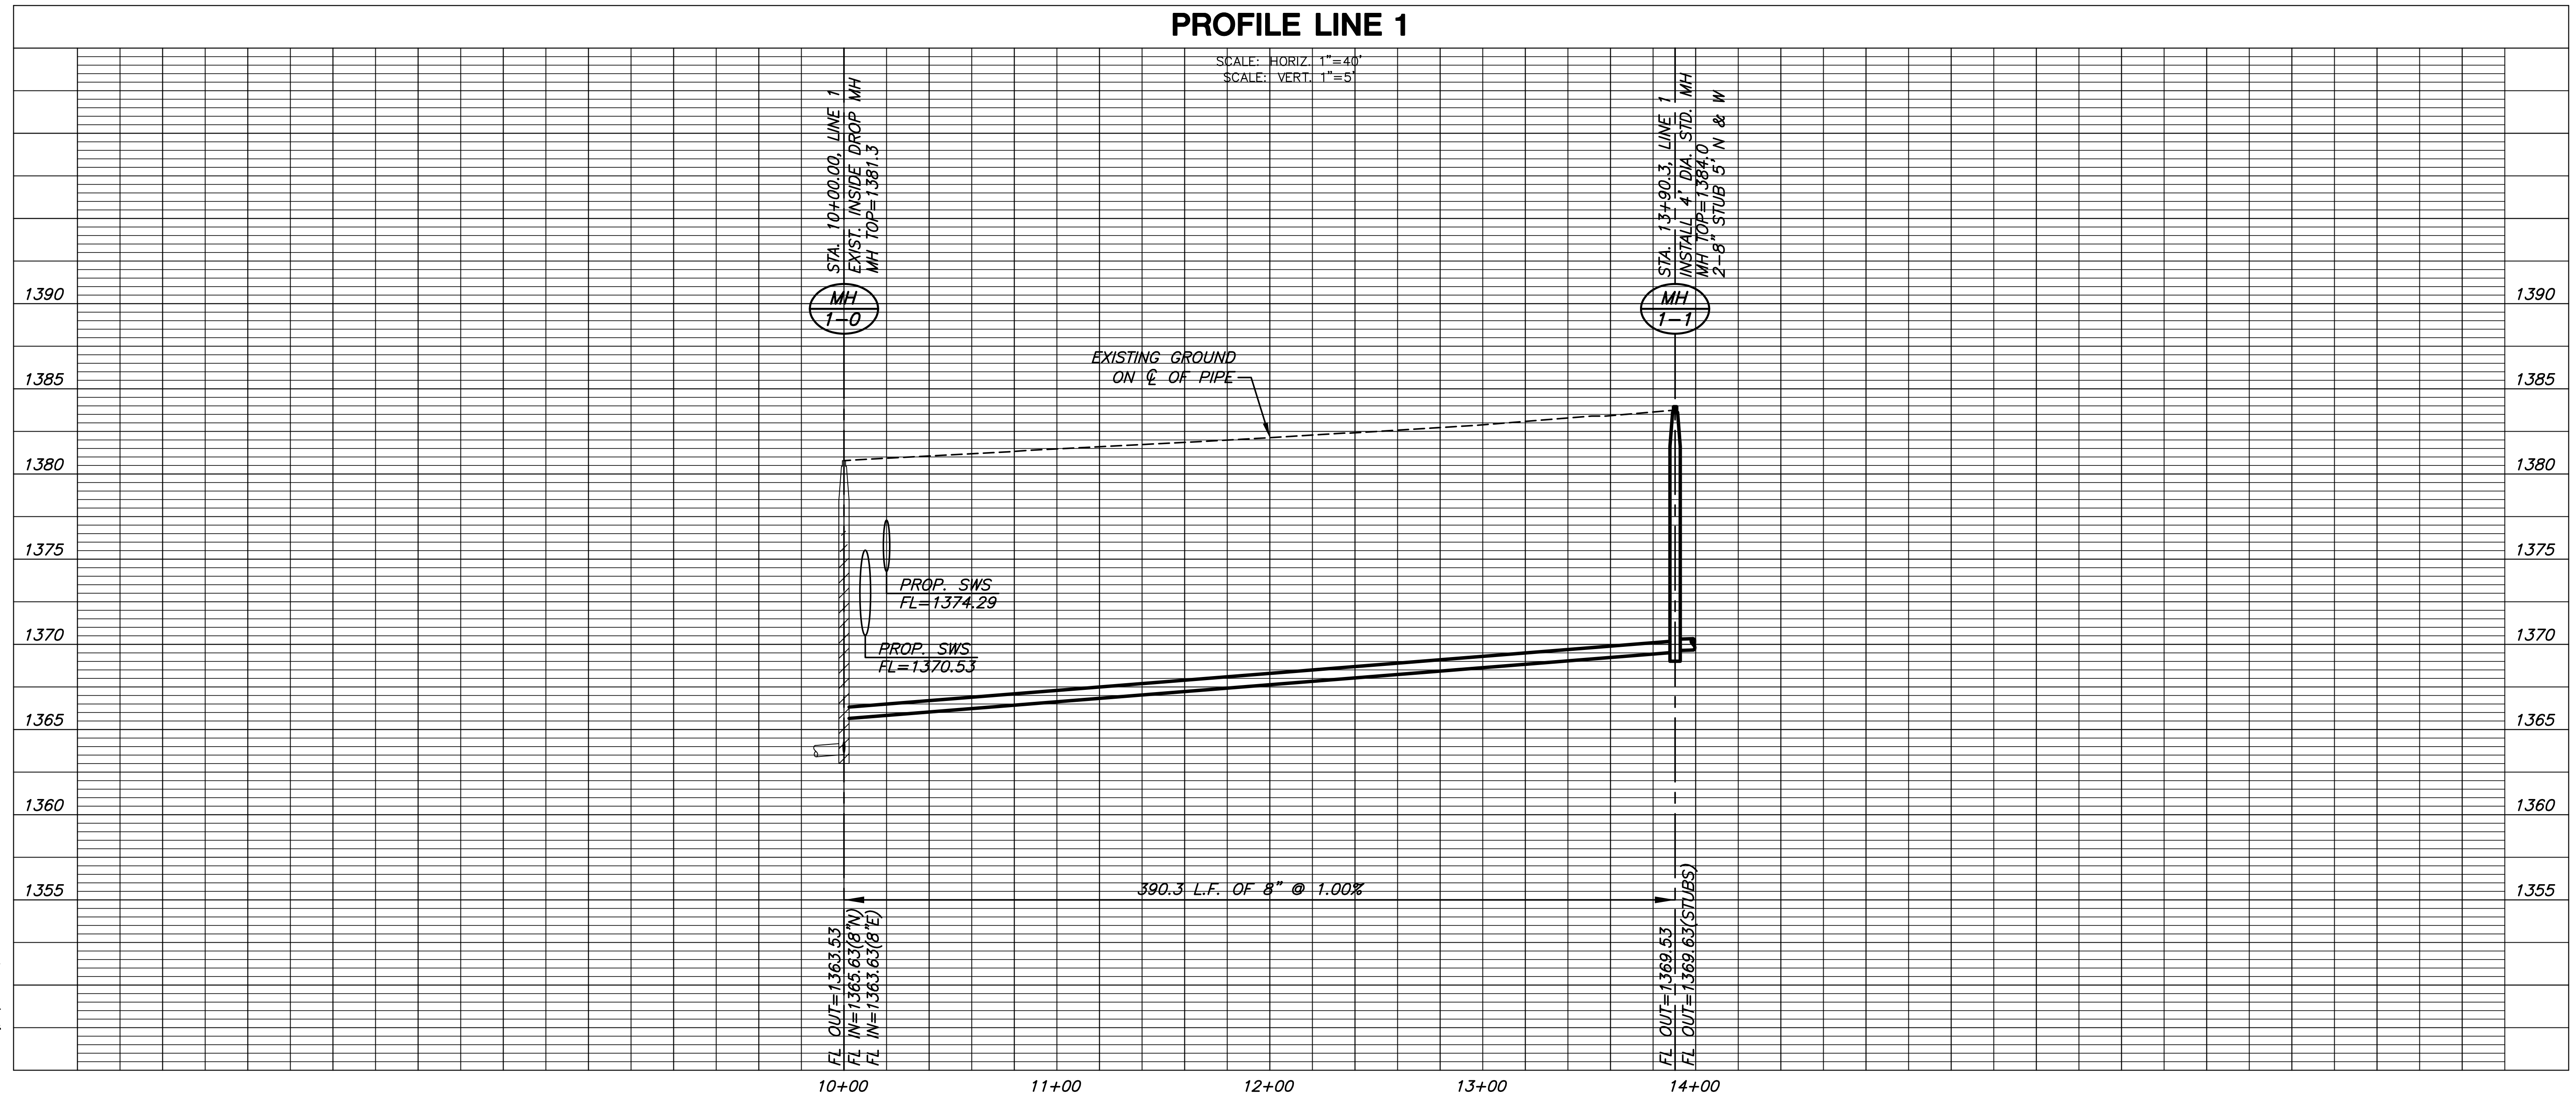

SANITARY SEWER PLANS FOR  
**GREENWICH BUSINESS CENTER**  
PHASE 1A

**LINE 1**  
SHEET TITLE  
**468-84743**  
PROJECT NUMBER

DFL / JWC / GJA  
DESIGNED / DRAWN / CHECKED

ISSUED  
**August 2011**  
REVISED

SHEET NO.  
**3 of 10**

PLOTTED: Wednesday, September 14, 2011 @ 10:11AM

J:\CIVIL\05039\GWC\CIVIL\3D\SAN\PHASE 1A\05039\_B1.DWG