


2012 Sanitary Sewer Rehabilitation  
Phase C (CIPP)

OCA 620606 / 468-84853

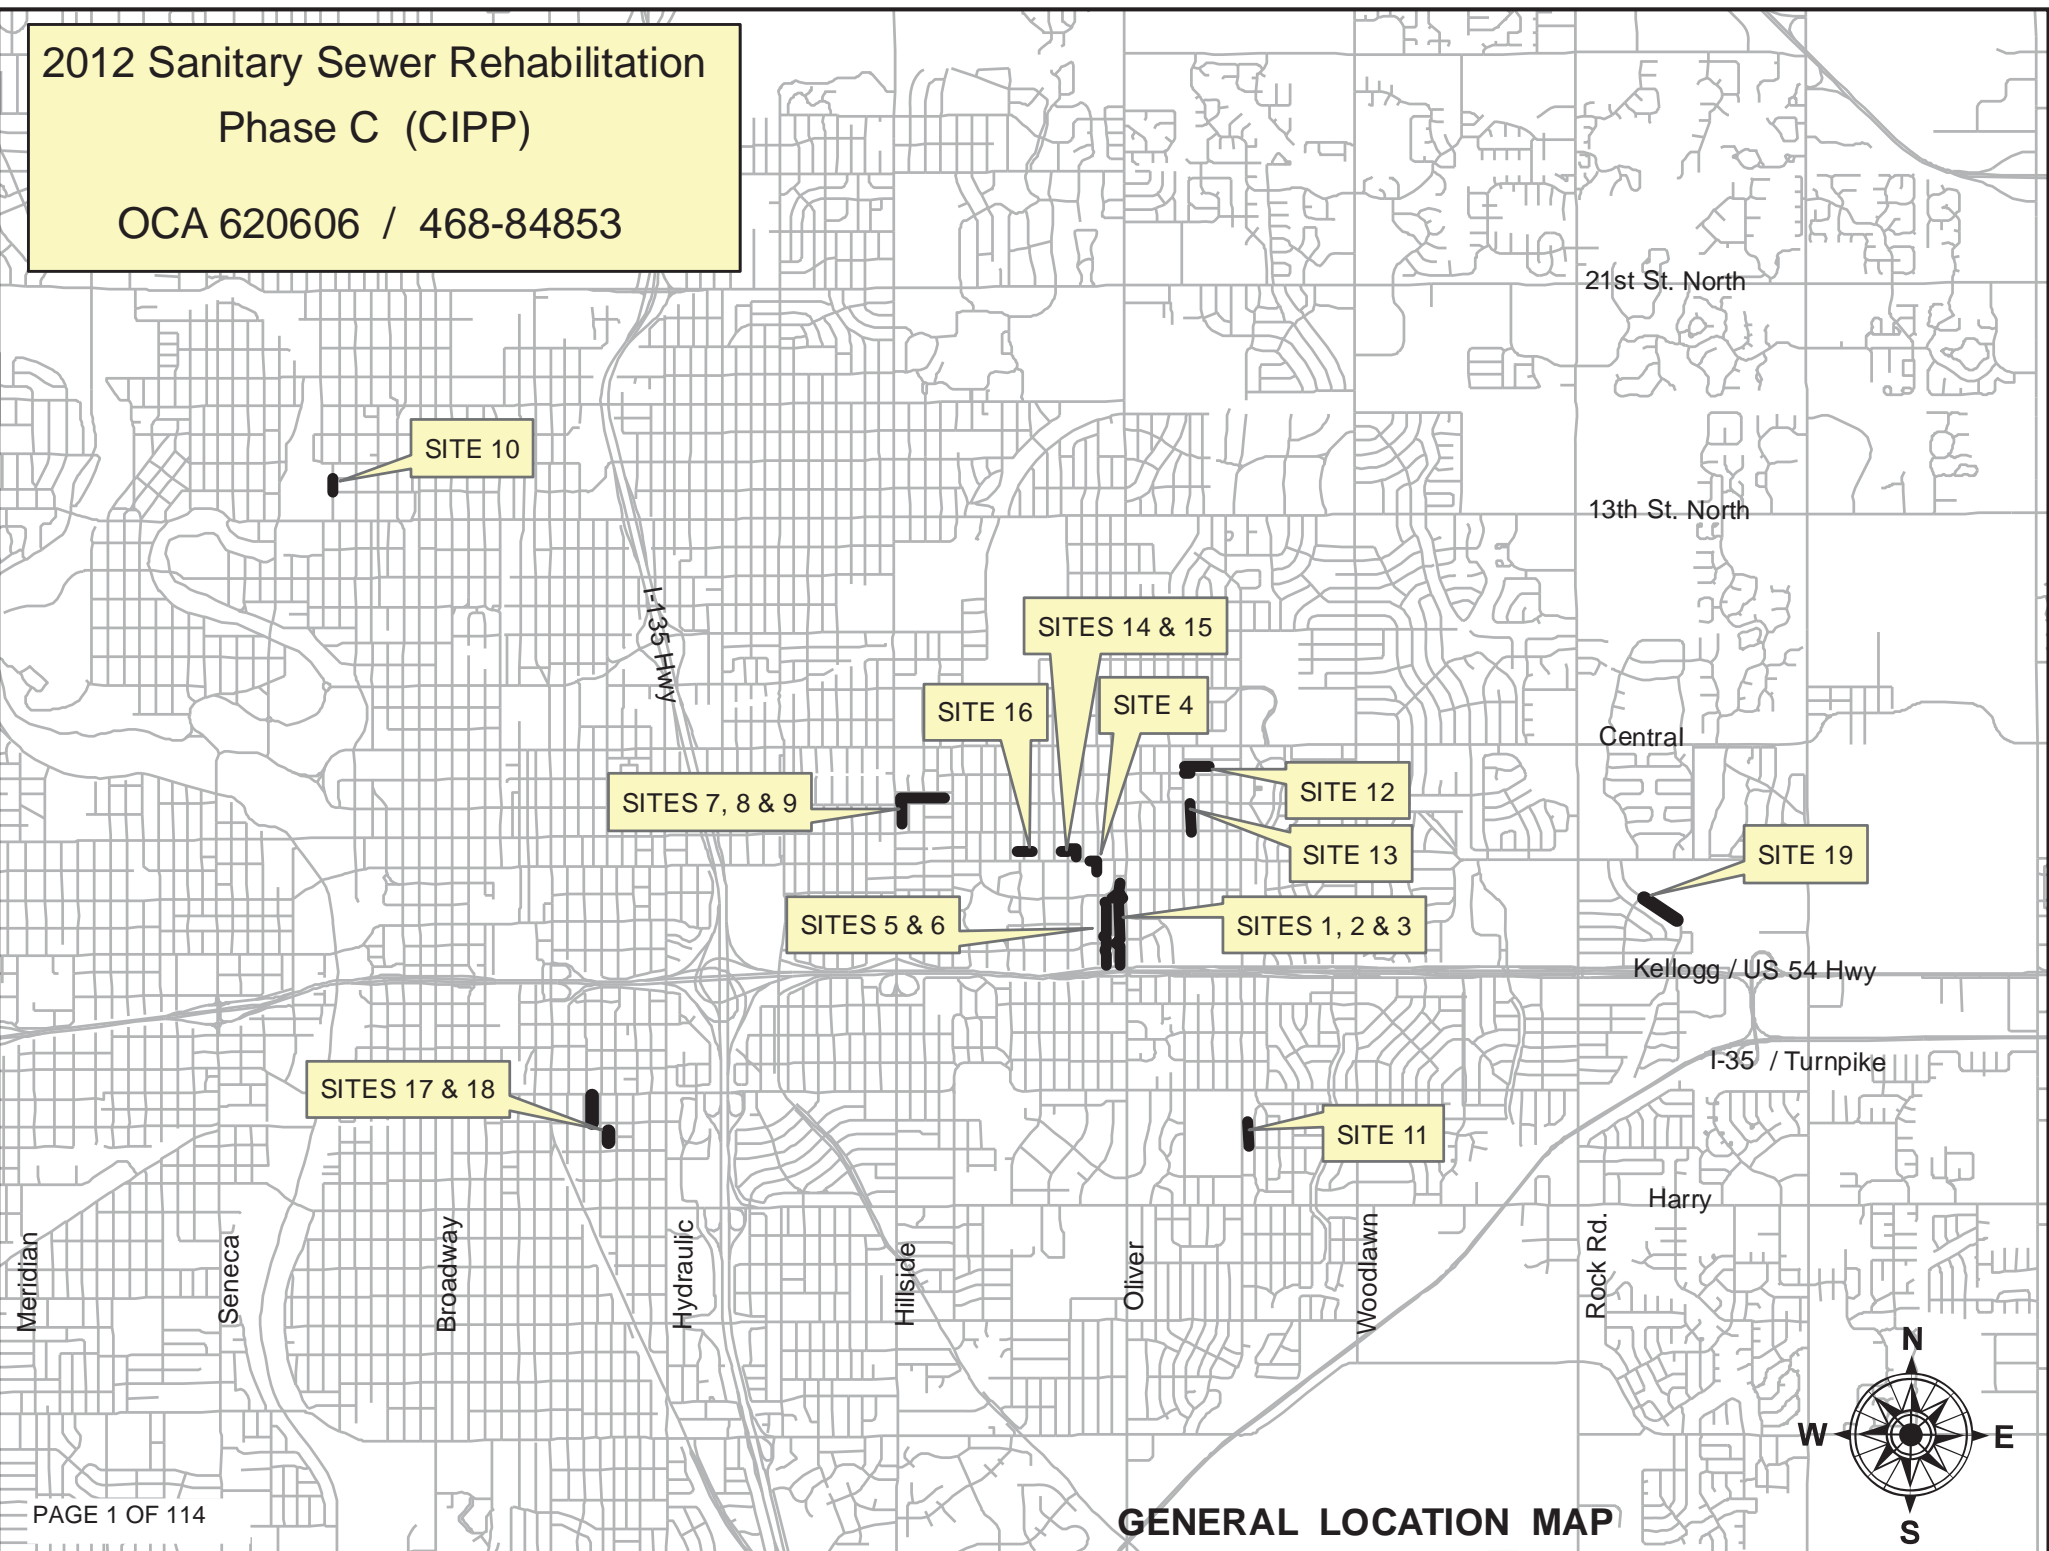

# 2012 SANITARY SEWER REHABILITATION

## PHASE C

OCA # 620606 / 468-84853

SITE NO.	GENERAL LOCATION	PIPE SIZE	UPSTREAM MANHOLE	DOWNSTREAM MANHOLE	UPSTREAM INVERT ELEVATION	DOWNSTREAM INVERT ELEVATION	LENGTH (FT.)
1	Easements between Oliver & Dellrose, from Oakland to English	8"	5747-504	5747-454	1349.36	1347.40	196
		8"	5747-455	5747-454	1346.11	1345.69	245
		8"	5747-454	5747-453	1345.69	1345.56	125
		8"	5747-453	5747-452	1345.56	1345.44	84
2	Easement between Oliver & Dellrose, from English to Lewis	8"	5747-452	5747-451	1345.44	1345.09	226
		8"	5747-451	5747-450	1345.09	1344.76	220
		8"	5747-450	5747-449	1344.76	1344.43	220
		8"	5747-449	5747-448	1344.43	1344.10	222
3	Easement between Oliver & Dellrose, from Lewis to Kellogg	8"	5747-448	5747-447	1344.10	1343.89	125
		8"	5747-447	5747-446	1343.89	1343.76	90
		8"	5747-446	5747-445	1343.76	1343.51	165
		8"	5747-445	5747-444	1343.51	1343.27	160
		8"	5747-444	5747-443	1343.27	1343.20	127
4	At the intersection of Douglas & Pershing	8"	5747-530	5747-529	1357.40	1357.17	161
		8"	5747-529	5747-528	1357.17	1356.79	252
5	Easement between Pershing & Dellrose, from English to Lewis	8"	5747-516	5747-515	1352.16	1351.94	72
		8"	5747-515	5747-514	1351.94	1351.28	222
		8"	5747-514	5747-513	1351.28	1350.62	218
		8"	5747-513	5747-512	1350.62	1349.96	221
		8"	5747-512	5747-511	1349.96	1349.77	64
		8"	5747-511	5747-510	1349.77	1349.52	81
6	Easement between Pershing & Dellrose, from Lewis to Kellogg	8"	5747-510	5747-509	1349.60	1349.07	152
		8"	5747-509	5747-508	1349.07	1348.70	96
		8"	5747-508	5747-507	1348.70	1348.32	119
		8"	5747-507	5747-442	1348.32	1347.40	260
Total Linear Feet for this sheet =							4123

# 2012 SANITARY SEWER REHABILITATION PHASE C

**OCA # 620606 / 468-84853**

<u>SITE NO.</u>	<u>GENERAL LOCATION</u>	<u>PIPE SIZE</u>	<u>UPSTREAM MANHOLE</u>	<u>DOWNSTREAM MANHOLE</u>	<u>UPSTREAM INVERT ELEVATION</u>	<u>DOWNSTREAM INVERT ELEVATION</u>	<u>LENGTH (FT.)</u>
7	Easement between Chatfield & 2nd Street, from west of Clifton to Rutan Ave.	8"	5747-623	5747-620	1343.35	1332.38	487
8	Easement between Chatfield & 2nd Street, from Rutan Ave to east of Hillside, then south to 2nd Street	8"	5747-620	5747-618	1332.38	1327.76	184
		8"	5747-618	5747-615	1327.76	1319.36	351
		8"	5747-615	5747-614	1319.36	1317.58	134
9	Easement between Hillside & Holyoke, south of 2nd Street	8"	5747-613	5747-610	1316.78	1313.72	456
10	In Rochester Street, from 14th Street N to W. Avenue C	8"	5449-367	5449-366	1301.74	1301.72	164
		8"	5449-366	5449-365	1301.72	1301.56	160
11	Easement between Edgemoor & Christine from Bayley to Zimmerly	8"	5846-257	5846-256	1332.98	1332.69	292
		8"	5846-256	5846-230	1332.69	N/A	293
12	Easement between Plaza Lane & 3rd Street, from Parkwood to Pinecrest and In 3rd Street, east of Pinecrest	8"	5847-333	5847-332	1369.47	1366.49	275
		8"	5847-332	5847-328	1362.45	1361.41	296
		8"	5847-327	5847-326	1360.92	1360.40	148
13	Easement between Pinecrest & Old Manor from 2nd Street to 1st Street N.	8"	5847-323	5847-322	1355.38	1354.72	333
		8"	5847-322	5847-321	1354.72	1354.05	336
14	Easements north of Douglas and east of Crestway	8"	5747-062	5747-046	1365.02	1364.82	200
		8"	5747-046	5747-045	1364.82	1364.67	150
		8"	5747-045	5747-044	1364.67	1364.59	80

Total Linear Feet for this sheet = 4339

# 2012 SANITARY SEWER REHABILITATION PHASE C

**OCA # 620606 / 468-84853**

<u>SITE NO.</u>	<u>GENERAL LOCATION</u>	<u>PIPE SIZE</u>	<u>UPSTREAM MANHOLE</u>	<u>DOWNSTREAM MANHOLE</u>	<u>UPSTREAM INVERT ELEVATION</u>	<u>DOWNSTREAM INVERT ELEVATION</u>	<u>LENGTH (FT.)</u>	
15	Easement north of Douglas, west of Crestway	8"	5747-044	5747-042	1364.59	1363.31	131	
16	Easement north of Douglas, from east of Fountain to west of Fountain	12"	5747-038	5747-036	1361.32	N/A	336	
17	Alley between Laura & Pattie, from Lincoln to Bayley	8"	5546-521	5546-520	1287.49	1287.08	207	
		8"	5546-520	5546-519	1287.08	1286.66	211	
		8"	5546-519	5546-518	1286.66	1286.20	210	
18	Easement between Pattie & Lulu, south of Bayley	8"	5546-539	5546-538	1286.51	1286.11	239	
19	Along Bonnie Brae Street, from Heather to Willowbrook	8"	6047-226	6047-225	1332.03	1331.71	313	
		8"	6047-225	6047-224	1331.71	1331.40	314	
		8"	6047-224	6047-223	1327.65	1326.40	314	
				Total Linear Feet for this sheet	=		2275	
Total Linear Feet for the project							=	10737