

STATE	PROJECT NO.	YEAR	SHEET NO.	SHEETS
KANSAS	87 N-0351-01	2012	164	220

MKEC
ENGINEERING
CONSULTANTS, INC.
411 N. WEBB ROAD
WICHITA, K.S. 67206
316-684-9600




**CENTRAL AVENUE
IMPROVEMENTS FROM
135TH ST. W. TO 119TH ST. W.**

**CROSS SECTIONS
STA 44+50.00
TO
STA 45+69.14**
SHEET TITLE
472-84017
PROJECT NUMBER

DESIGN BY: JRA
DRAWN BY: WNJ
CHECKED BY: JRA

ISSUED: November 9, 2012
REVISED:

SHEET NO.
164 of 220

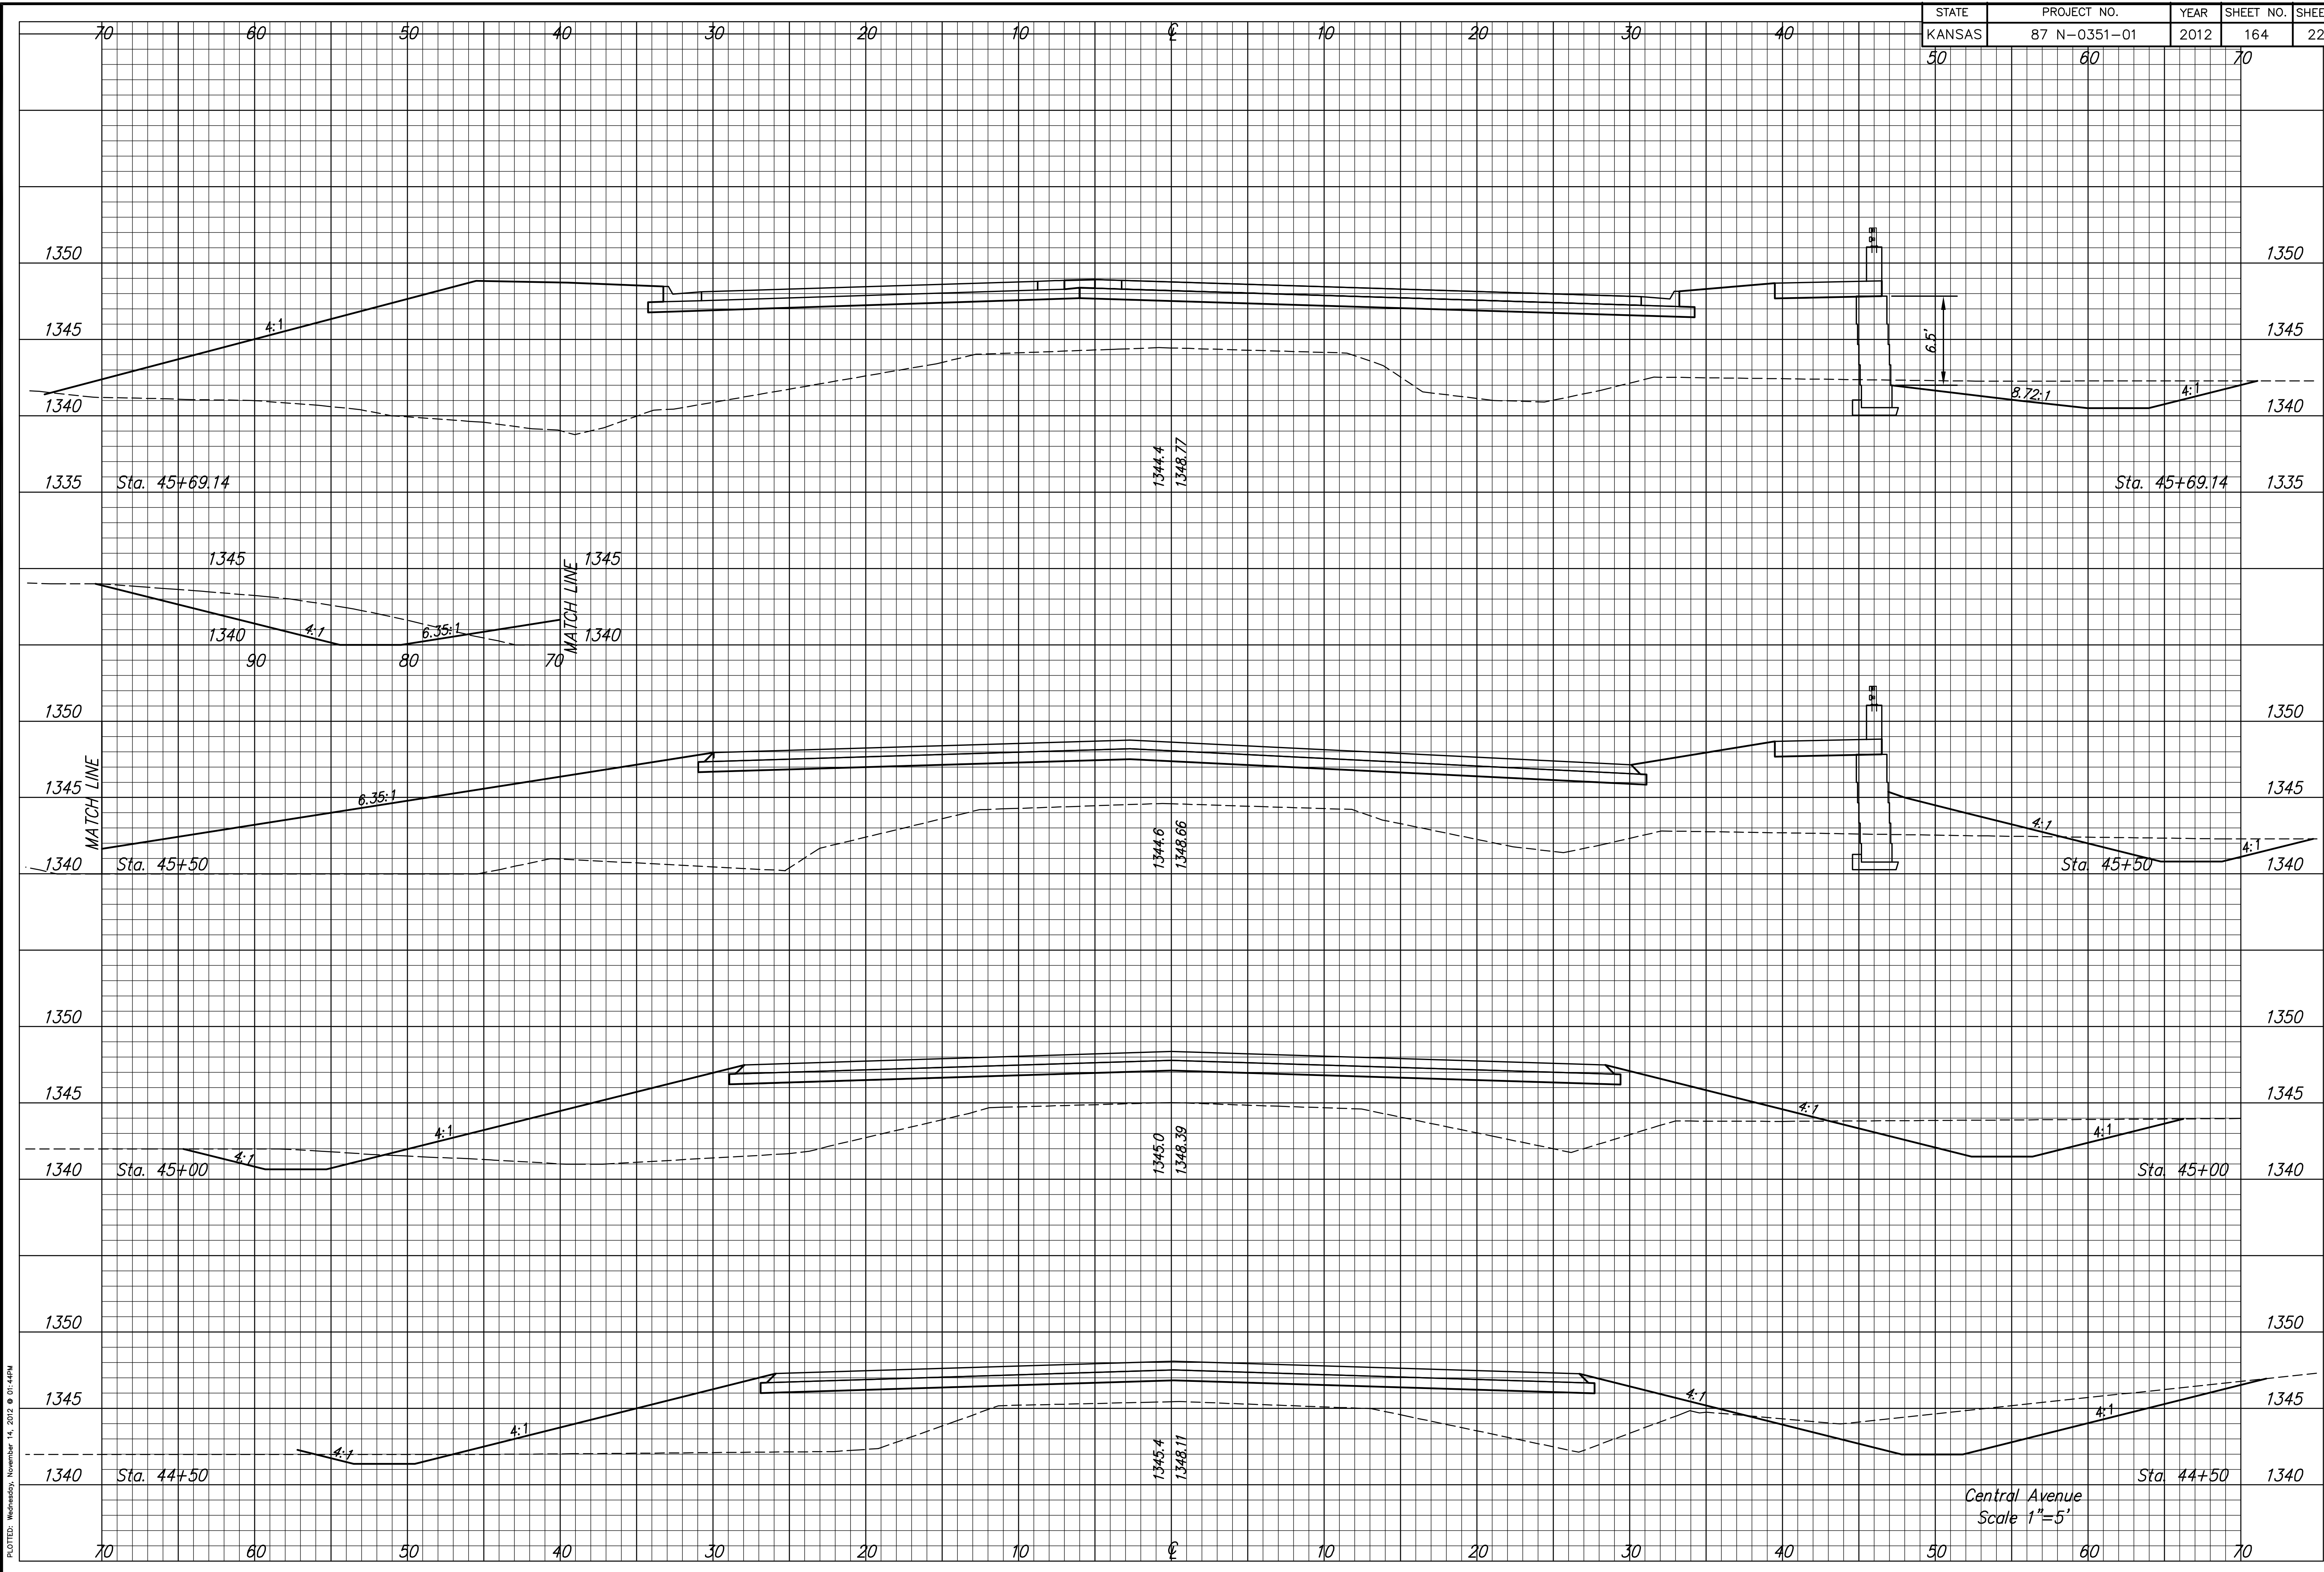

Central Avenue
Scale 1"=5'

PLOT: Wednesday, November 14, 2012 @ 01:44PM

J:\Civil\04238\Draw\Xsect\04238XS03.dwg