

STATE	PROJECT NO.	YEAR	SHEET NO.	SHEETS
KANSAS	87 N-0351-01	2012	172	220
160	170			

MKEC
ENGINEERING
CONSULTANTS, INC.
411 N. WEBB ROAD
WICHITA, K.S. 67206
316-684-9600




**CENTRAL AVENUE
IMPROVEMENTS FROM
135TH ST. W. TO 119TH ST. W.**

**CROSS SECTIONS
STA 51+00.00 RT.
TO
STA 52+50.00 RT.**
SHEET TITLE
472-84017
PROJECT NUMBER

DESIGN BY JRA
DRAWN BY WNJ
CHECKED BY JRA

ISSUED November 9, 2012
REVISED

SHEET NO.
172 of 220

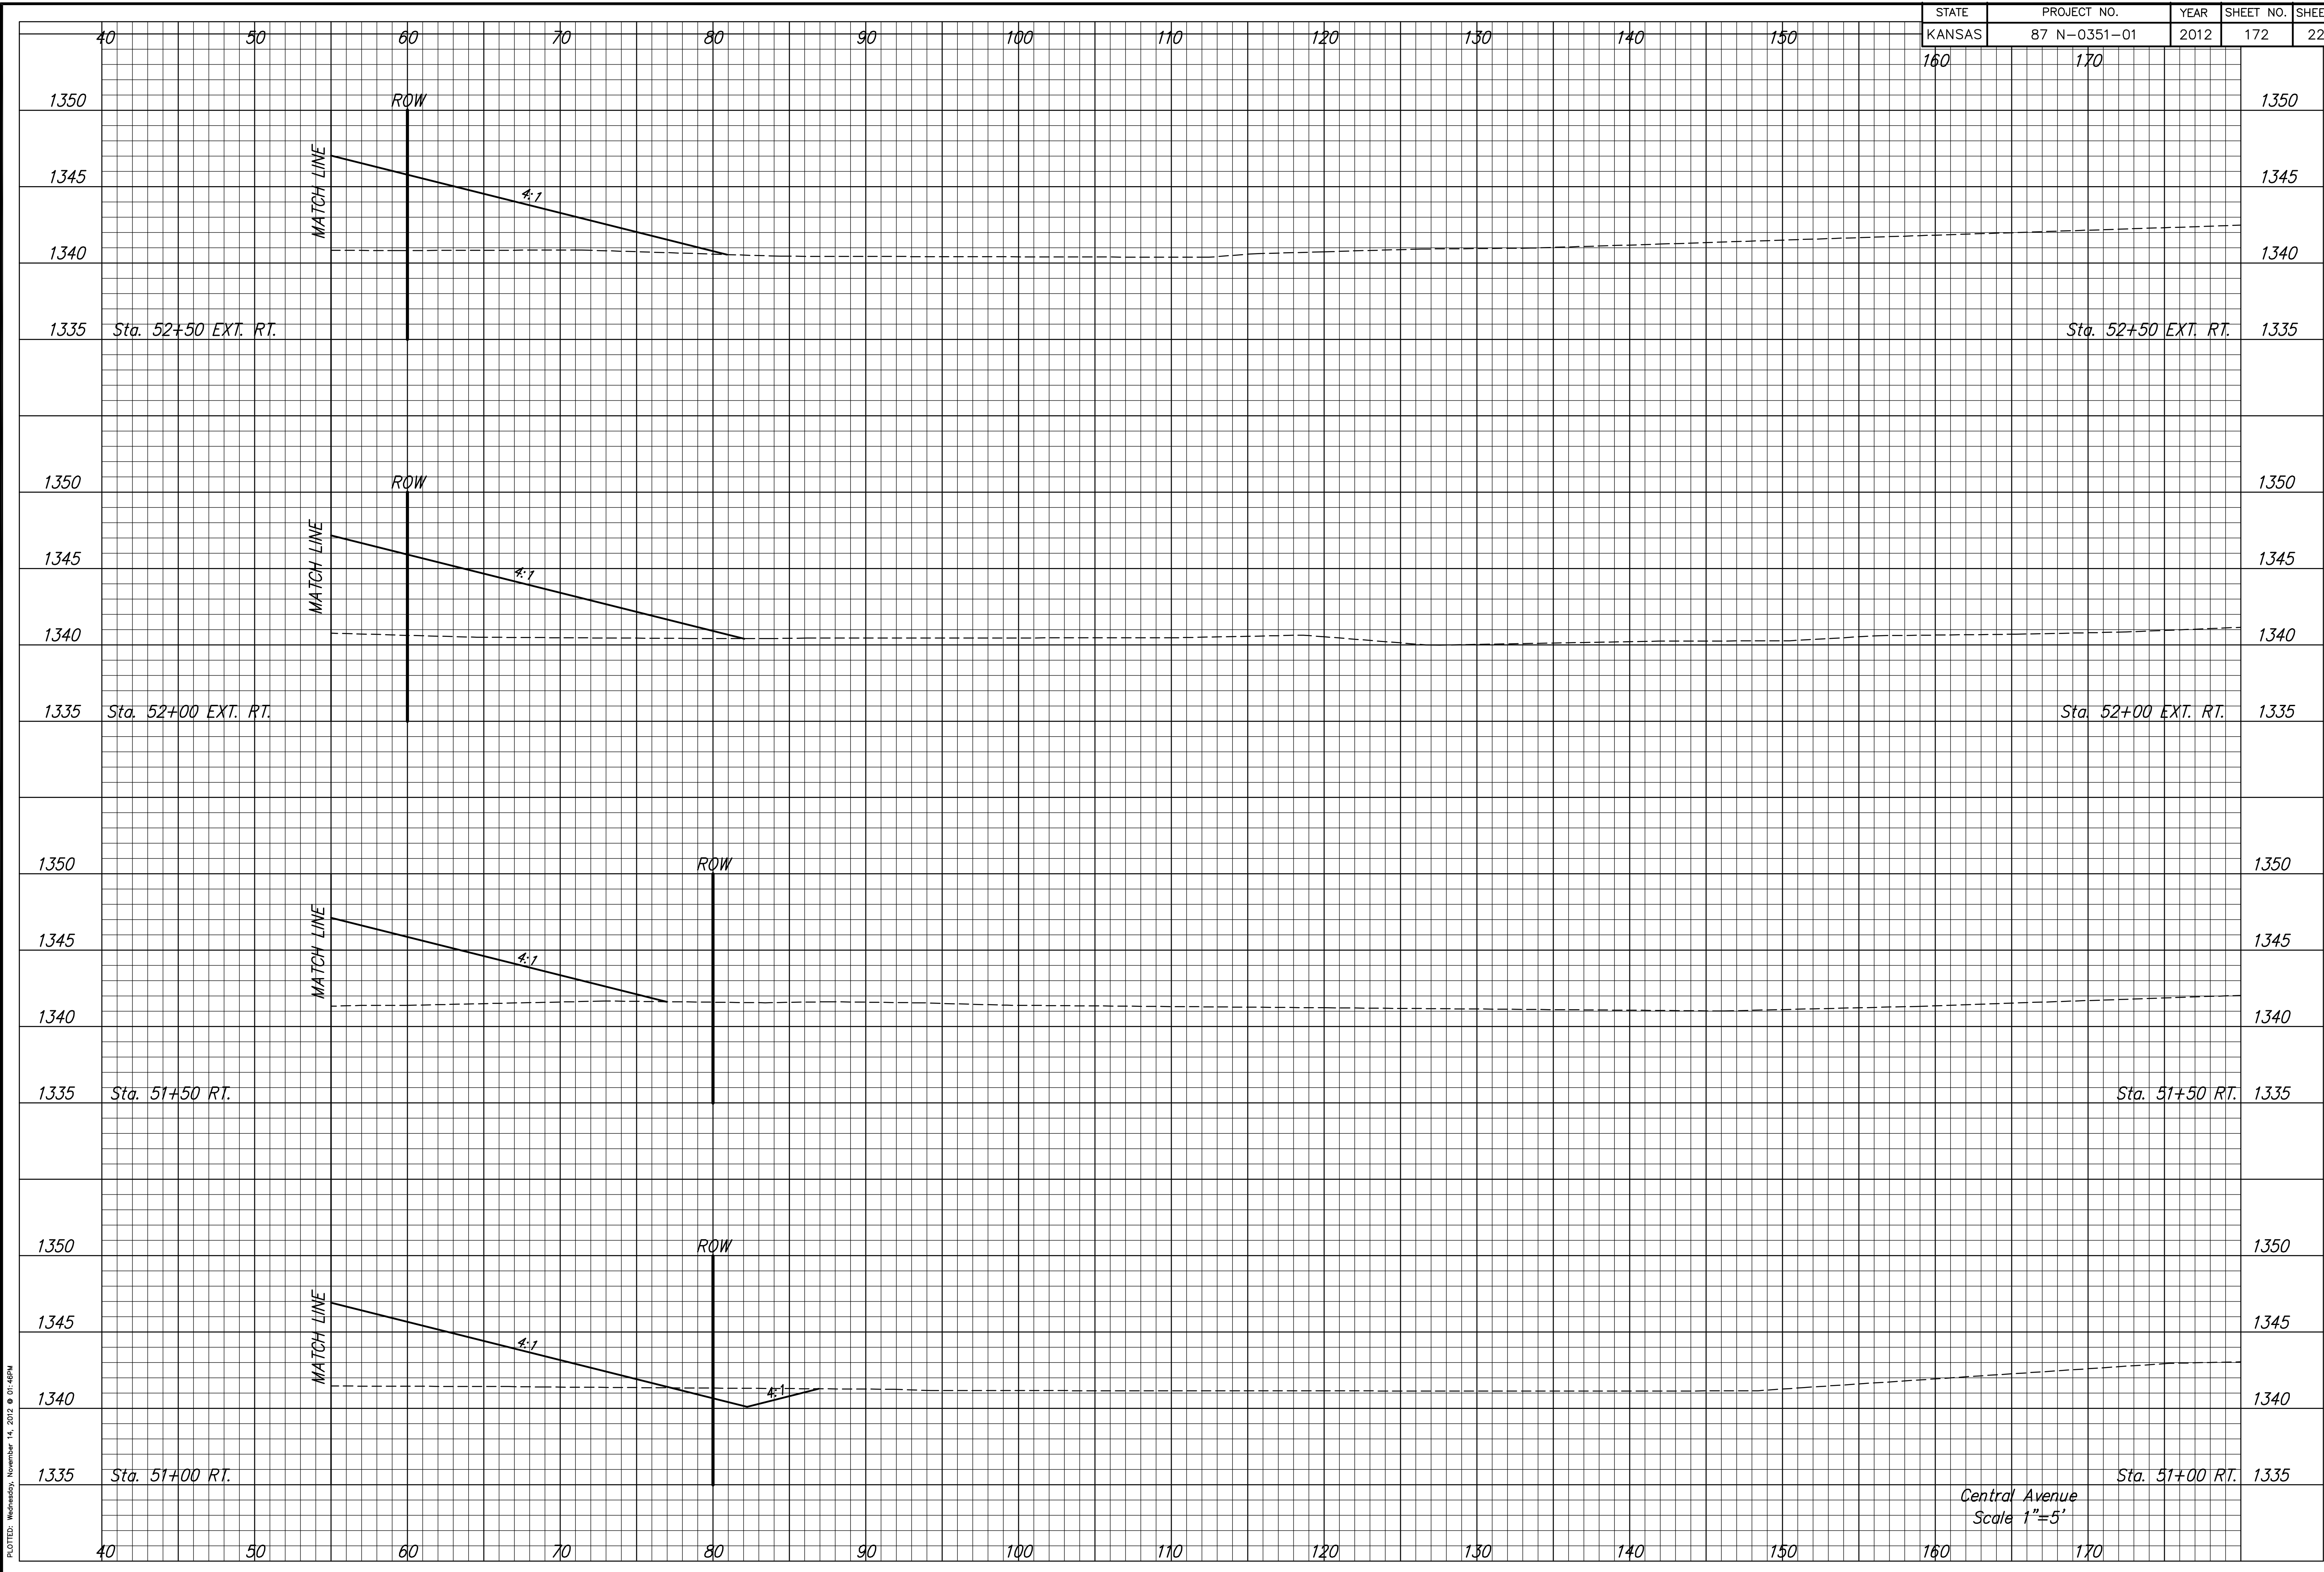

PLOTED: Wednesday, November 14, 2012 @ 01:46PM

J:\Civil\04238\Draw\Sheet\04238S07b.dwg